
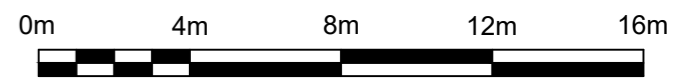


Ingleton Wood LLP shall have no liability to the Employer arising out of any unauthorized modification or amendment to, or any transmission, copy or use of the material, or any proprietary work contained therein, by the Employer, Other Project Team Member, or any other third party.

All dimensions are to be checked and verified on-site by the Main Contractor prior to commencement; any discrepancies are to be reported to the Contract Administrator.

This drawing is to be read in conjunction with all other relevant drawings and specifications

Do Not Scale © Ingleton Wood LLP

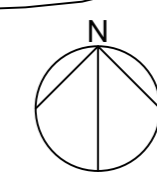

Scale 1:200

█ Area of Works

Note:  
Please see drawings 4100 and 4604 for further information

P01	First Issue	27/03/24	XX	XX
Rev	Description	Date	Chk	Apr
Project No:	Scale @ A2:	Drawn By:		
502536	As Indicated	XX		

Ingleton Wood

Property and Construction Consultants  
 Issuing office: Colchester  
 T: 01206 224270  
[www.ingletonwood.co.uk](http://www.ingletonwood.co.uk)

Vision, form and function

Project:  
**HSLI HVAC Strong Rm Refurbishment**  
 Lincoln's Inn  
 London  
 WC2A 3TL

Client:  
**The Honourable Society of Lincoln's Inn**

Title:  
**Block Plan**

Drawing Number:  
**HSLISR-IWD-XX-XX-DR-A-2410**

Status:	Purpose of Issue:	Revision:
S2	Information	P01