


- NOTES
- Dimensions are not to be scaled from this drawing by contractors. The contractor is requested to check all dimensions before the work started.
 - Report any discrepancies to the client or architect before undertaking the work described in the drawings.
 - Dimensions are approximate site dimensions and are to be verified by the contractor on site before any fabrication/site works i.e foundations etc occur
 - Contractor is responsible for all temporary propping to existing structure

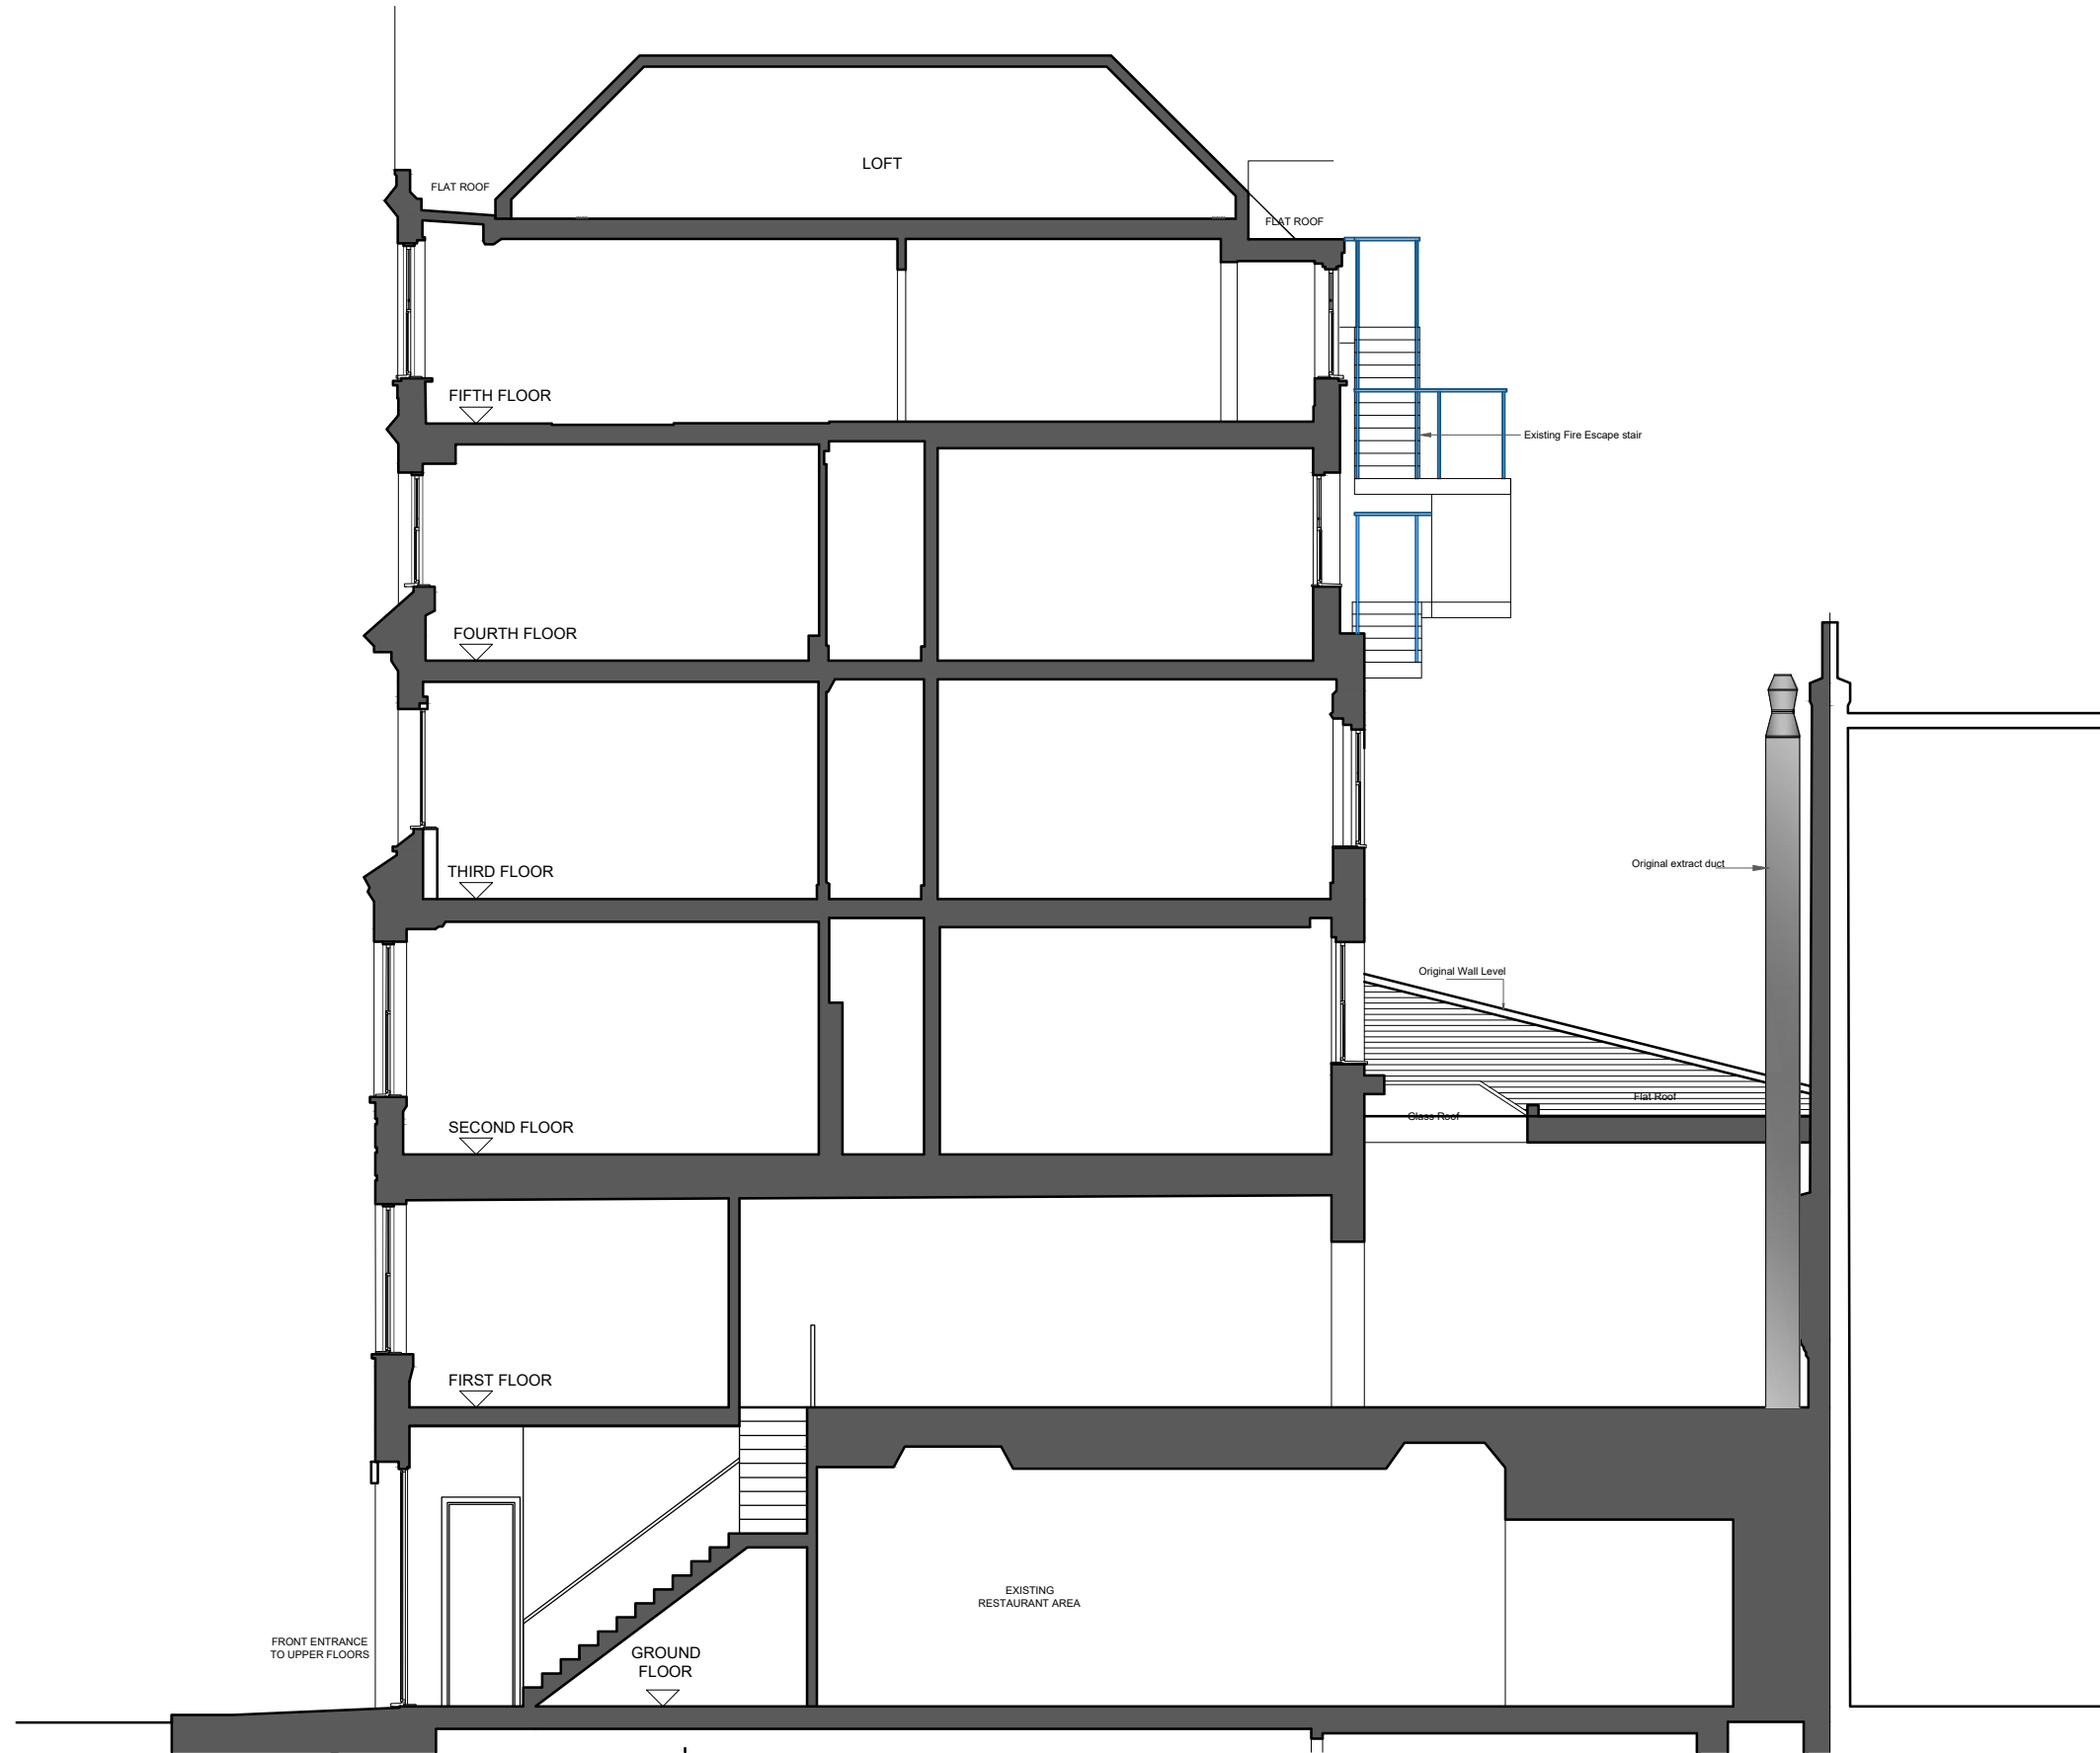

01 - SECTION A-A

0 1 2m 3 4 5m
Scale

REVISIONS			
NO.	DESCRIPTION	DATE	BY

AA DESIGN 4 Windsor House, 33 Upton Park, Slough SL1 2DA			
--	--	--	--

Project	113 HIGH HOLBORN LONDON, WC1V 6JQ		
Title	ORIGINAL SECTION A-A		

Scale 1:100@A3	Drawn MU	Approved	Date JAN 24
Job No. AA-00/24	Drawing No. P-113HH-06	Rev. -	