
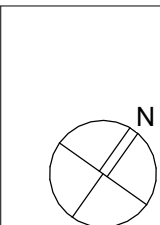


1 Proposed Floor Plan
1:50

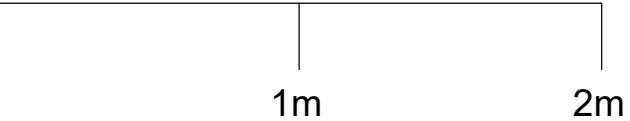

Do not scale from the drawing. All dimensions to be verified on site by contractor prior to commencement of any shop drawings and any works on site. Report all discrepancies to the Architect immediately.

This drawing is to read in conjunction with all related consultant/engineers drawings and all other relevant information.

REV	DATE	DESCRIPTION	CKD
P1	02/01/23		KAS
P2	04/04/24	Changed balustrade material to black metal	KAS
P3	05/04/24	Note added for floor finish of proposed terrace	KAS

REV	DATE	DESCRIPTION	CKD

telephone
email

KAS Architects Ltd.
8 Kidderpore Avenue
London NW3 7SU
020 8057 4567
info@kasarchitects.com

KAS JOB NO: 143


18 Frognal Lane, NW3 7DT
Proposed Floor Plan
101-00-DR-003

Client: Andrea Buraschi
SCALE @ A1: 1 : 50





1 Proposed Rear Elevation
1:50

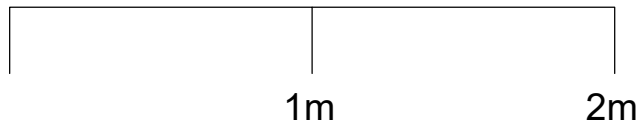

Do not scale from the drawing. All dimensions to be verified on site by contractor prior to commencement of any shop drawings and any works on site. Report all discrepancies to the Architect immediately.

This drawing is to read in conjunction with all related consultant/engineers drawings and all other relevant information.

REV	DATE	DESCRIPTION	CKD
P1	02/01/23		KAS
P2	04/04/24	Changed balustrade material to black metal	KAS

REV	DATE	DESCRIPTION	CKD


telephone
email

KAS Architects Ltd.
8 Kidderpore Avenue
London NW3 7SU
020 8057 4567
info@kasarchitects.com


KAS JOB NO: 143

18 Frognal Lane, NW3 7DT
Proposed Rear Elevation
101-00-DR-007
Client: Andrea Buraschi
SCALE @ A1: 1 : 50



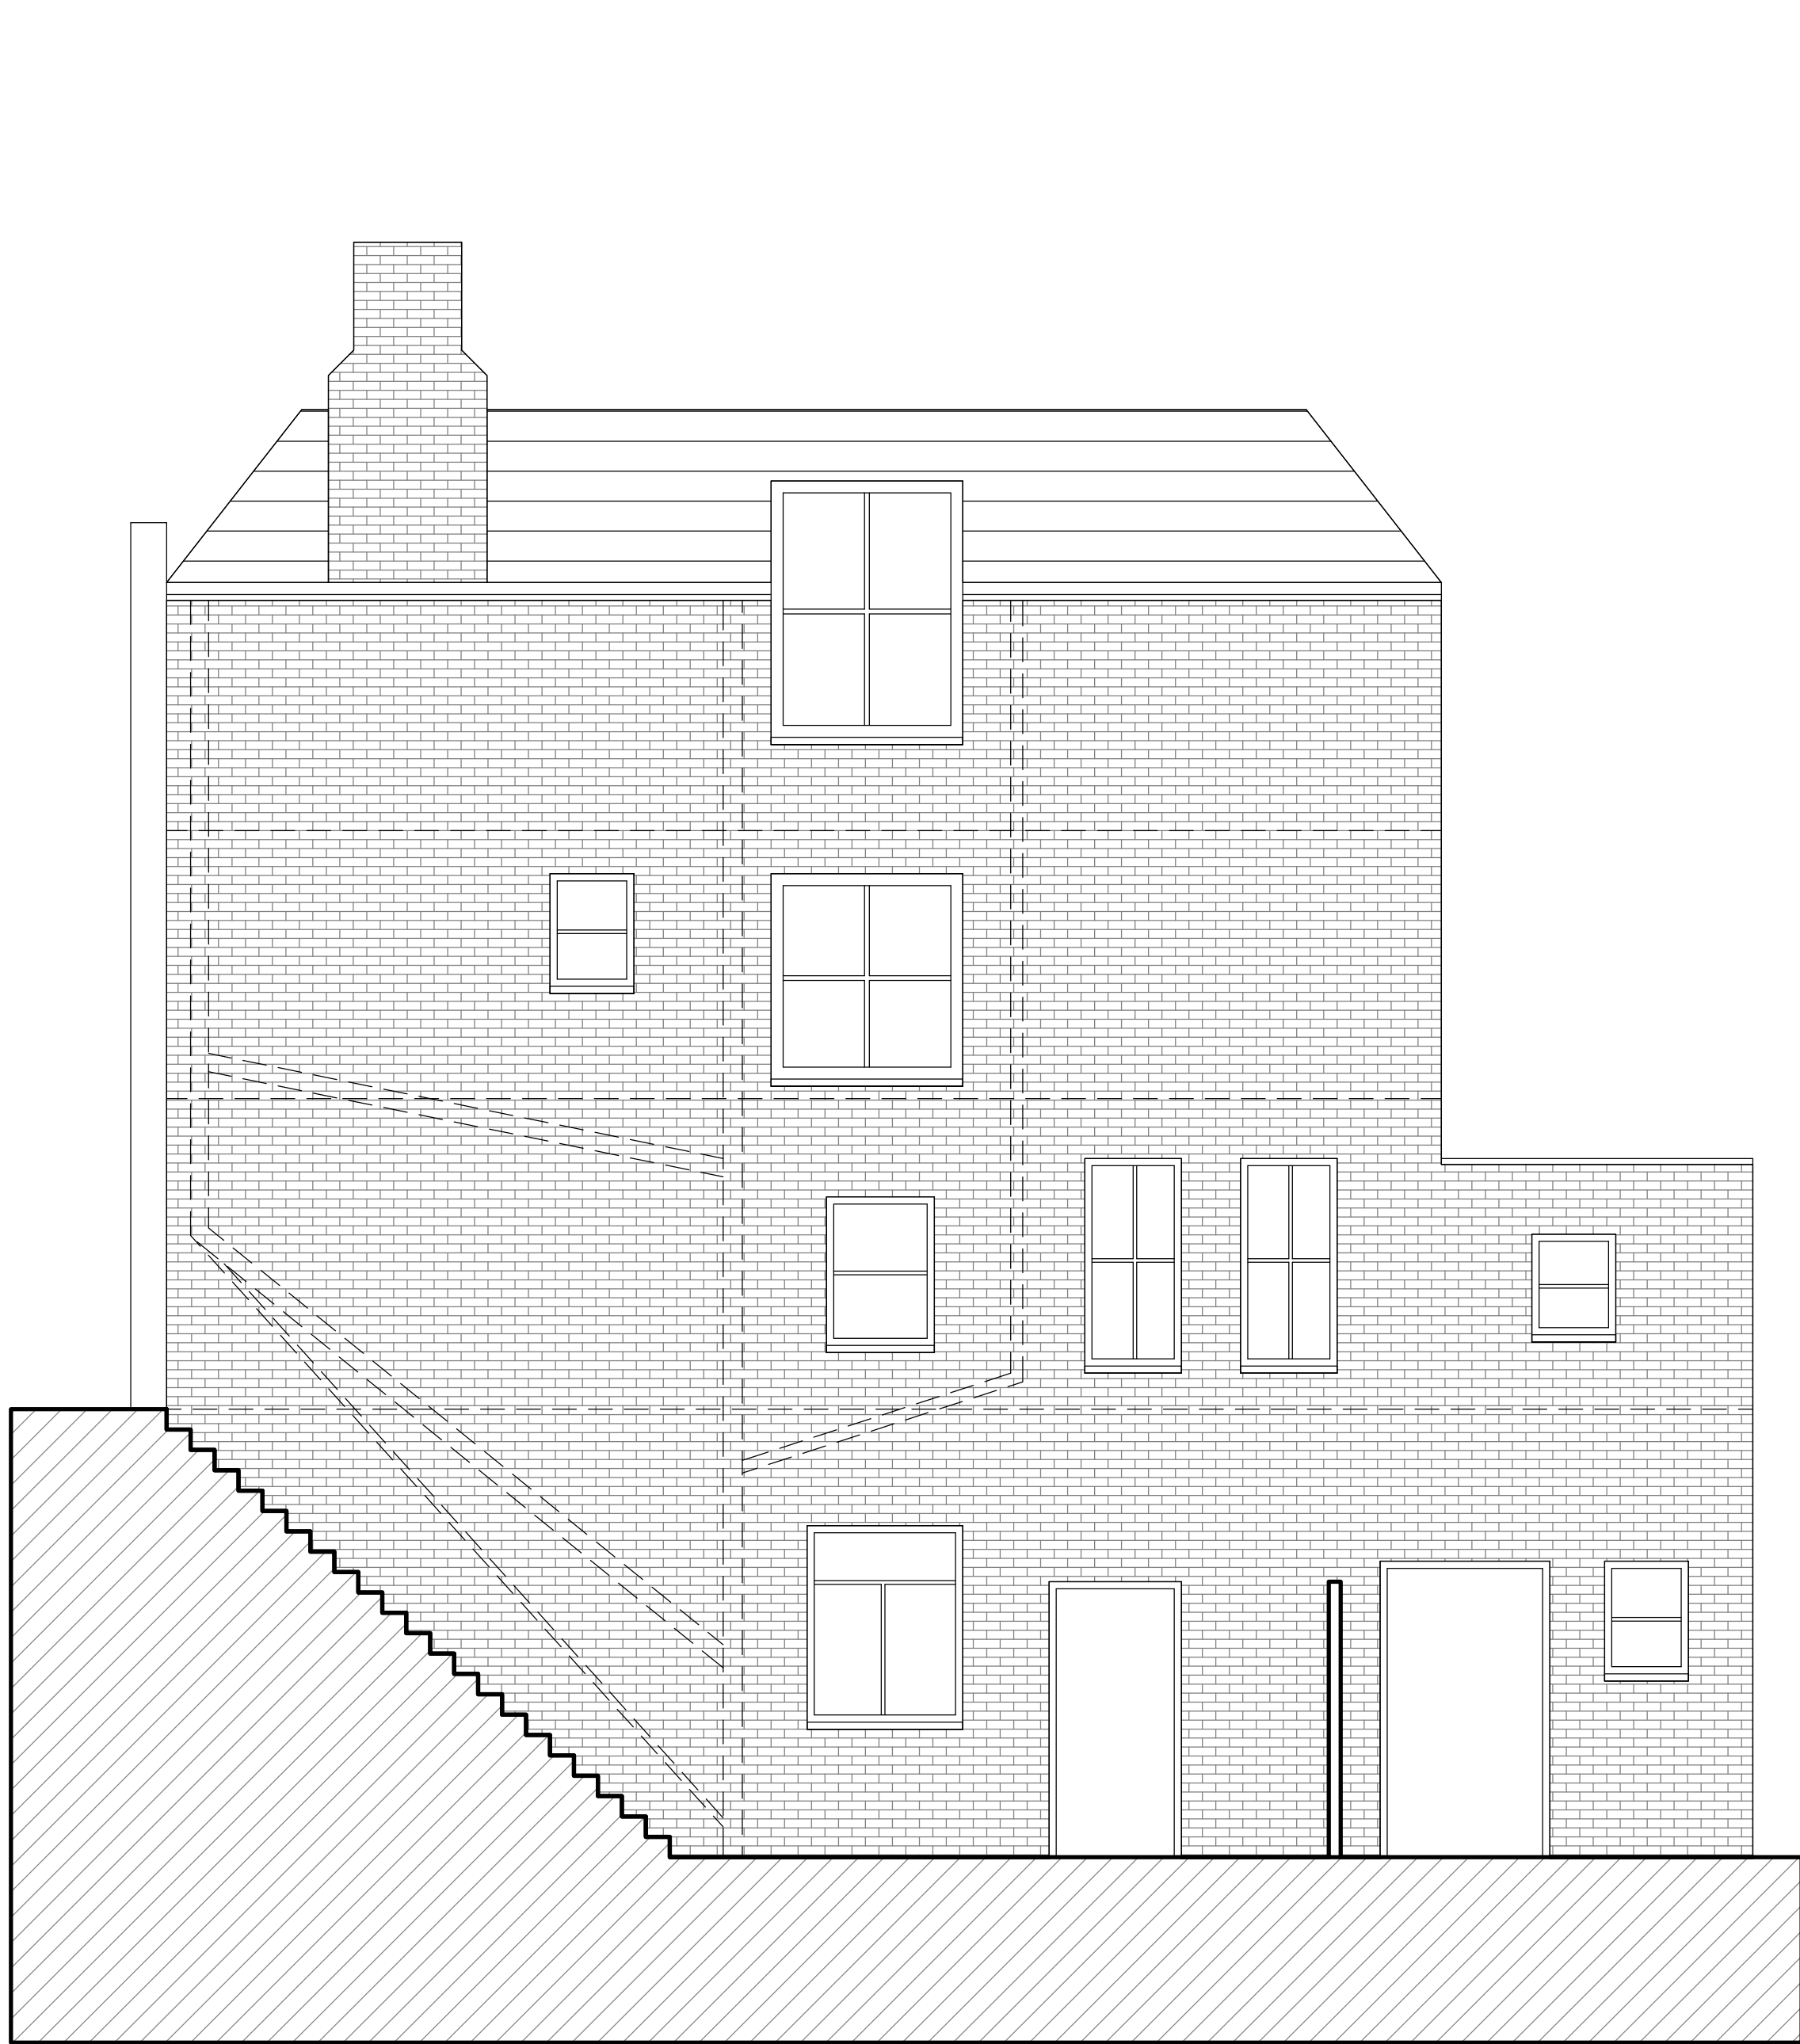

1 Existing Side Elevation
1:50

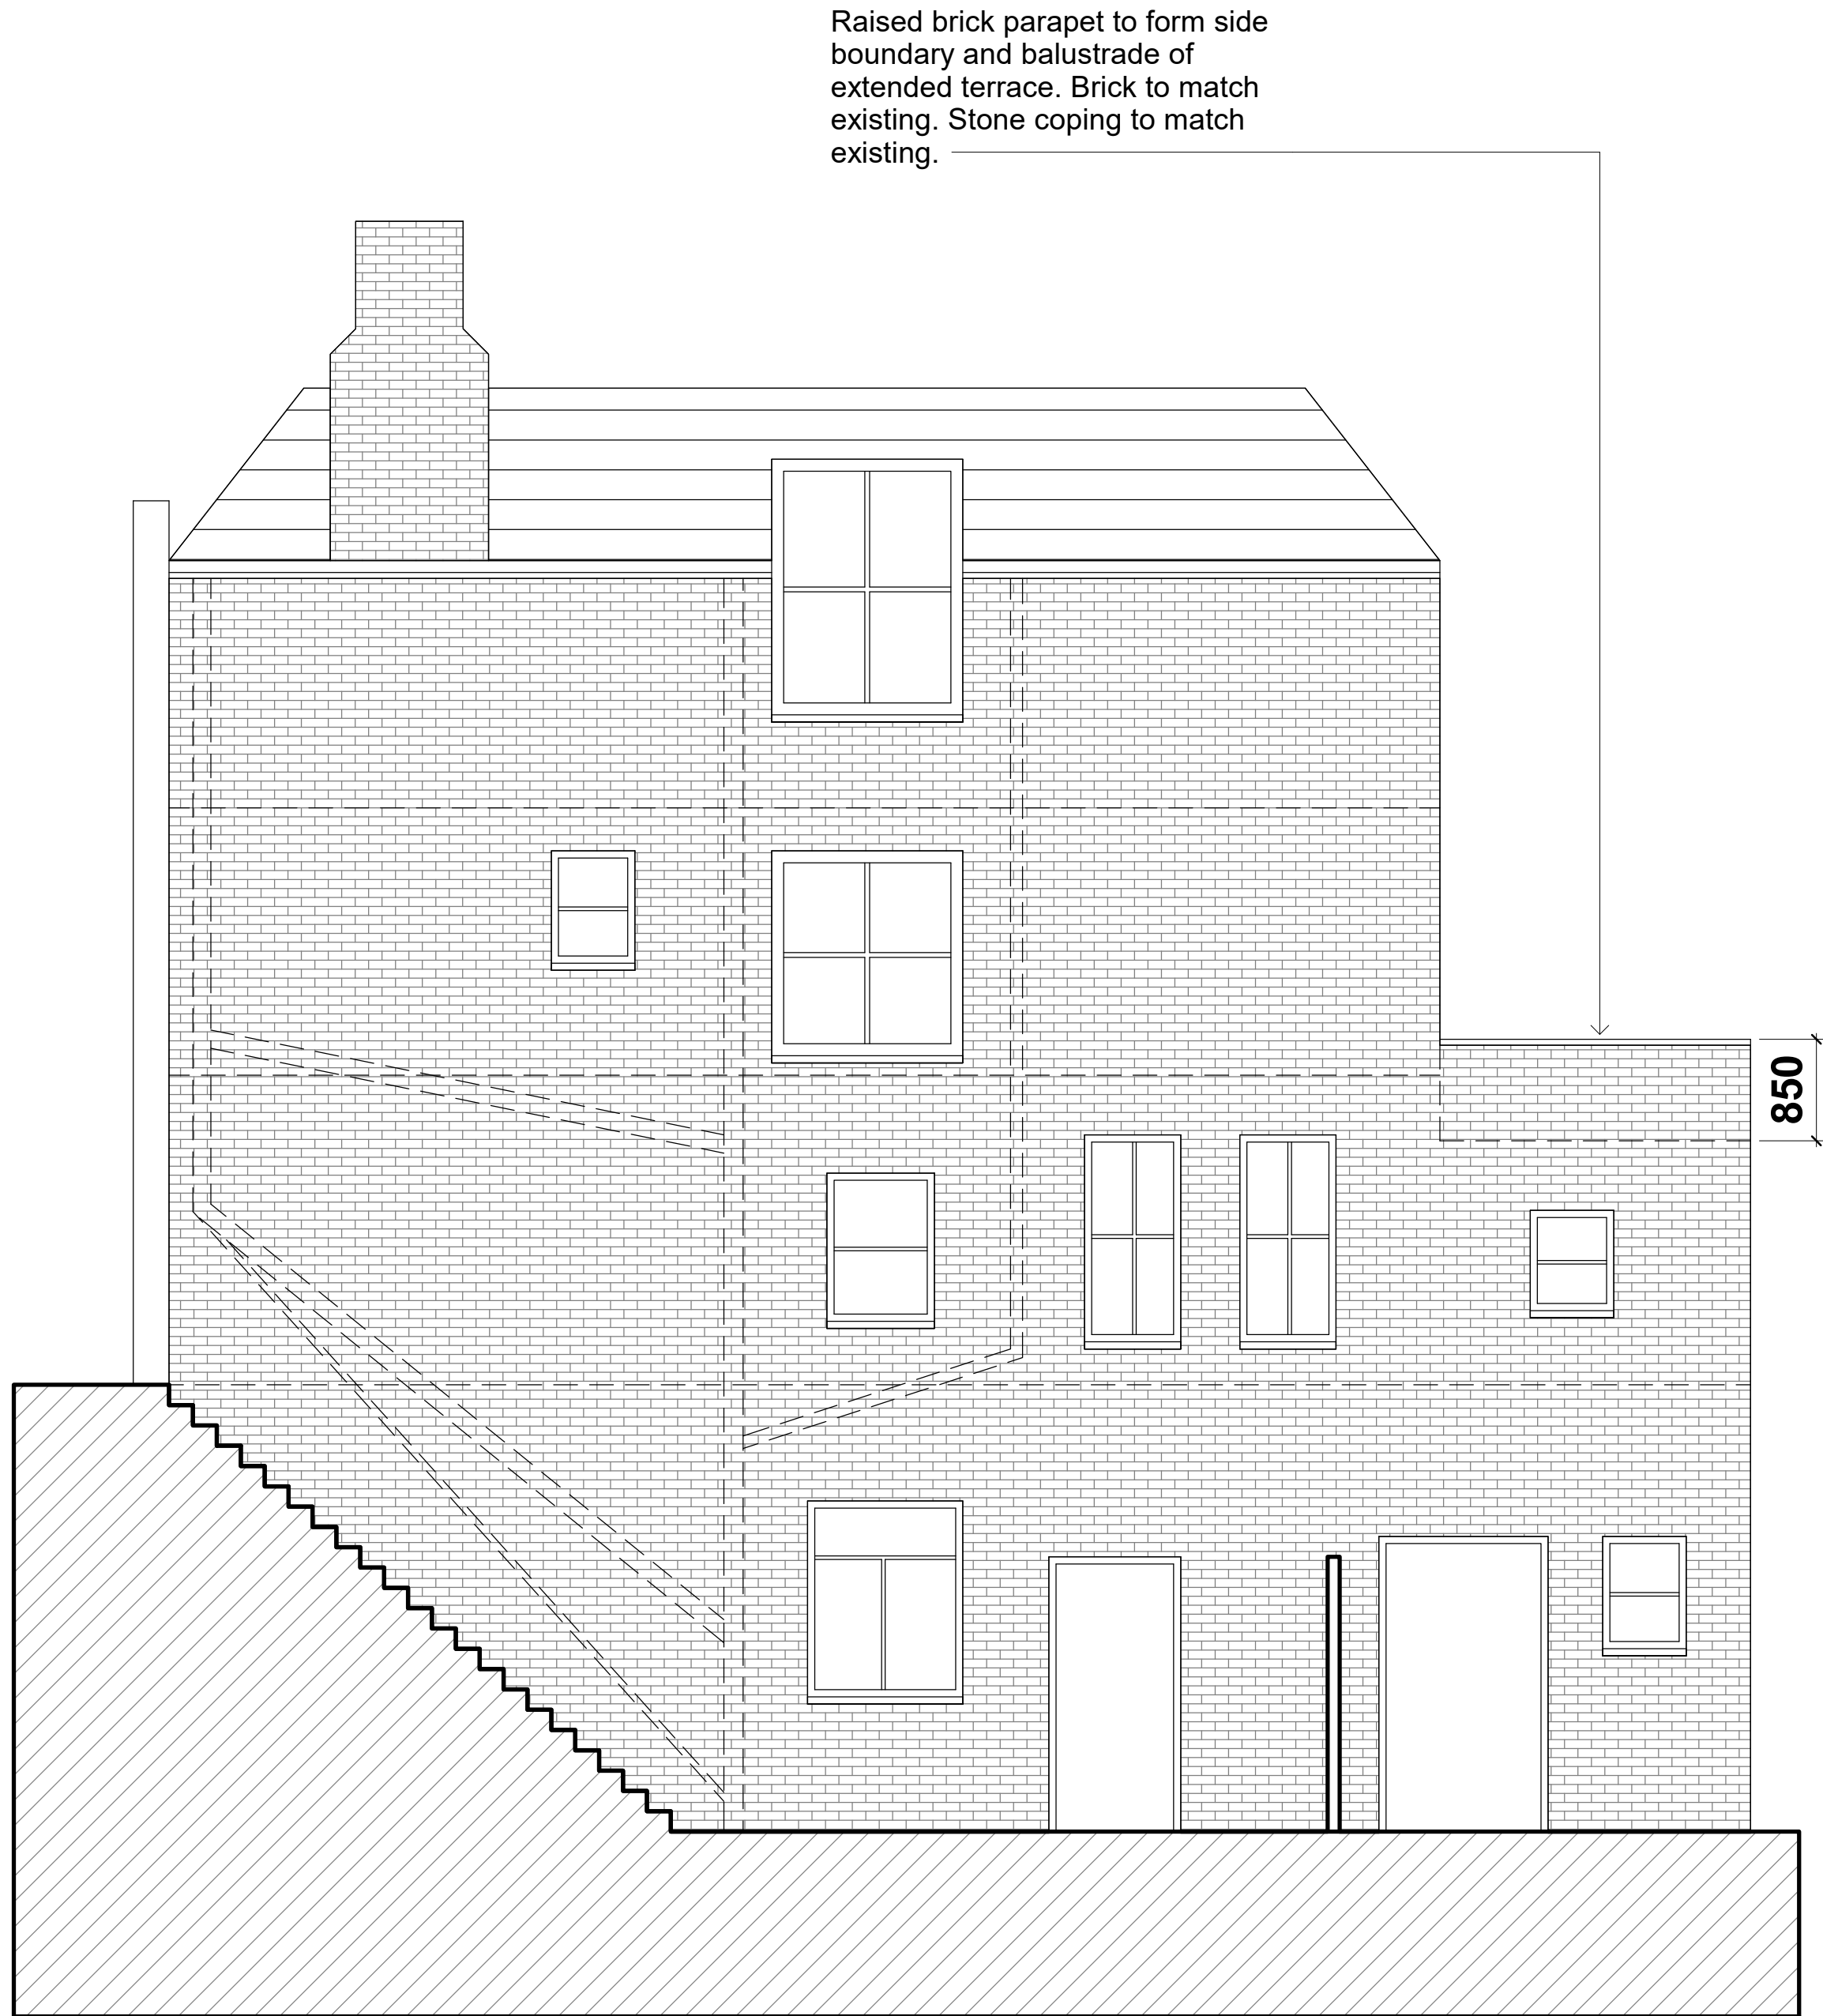

1 Proposed Side Elevation
1:50

Raised brick parapet to form side boundary and balustrade of extended terrace. Brick to match existing. Stone coping to match existing.

850

1m 2m

Do not scale from the drawing. All dimensions to be verified on site by contractor prior to commencement of any shop drawings and any works on site. Report all discrepancies to the Architect immediately.

This drawing is to read in conjunction with all related consultant/engineers drawings and all other relevant information.

REV	DATE	DESCRIPTION	CKD
	02/01/23		KAS

REV	DATE	DESCRIPTION	CKD

telephone
email

KAS Architects Ltd.
8 Kidderpore Avenue
London NW3 7SU
020 8057 4567
info@kasarchitects.com

KAS JOB NO: 143

18 Frognal Lane, NW3 7DT
Existing and Proposed Side Elevation
101-00-DR-008

Client: Andrea Buraschi
SCALE @ A1: 1 : 50