


REV DATE BY DESCRIPTION

KEY PLAN

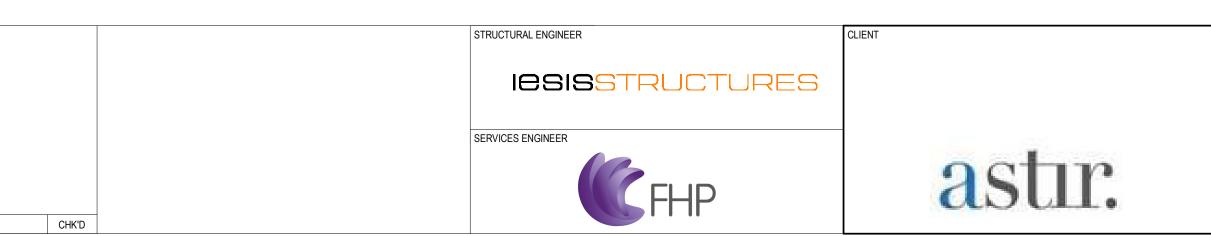

PROJECT		DRAWING TITLE					
WEST END LANE		EAST BLOCK					
156 West End Lane West Hampsted London NW6 1SD		General Arrangement Plan					
		Level 04					
		Scale 1:100@A1					
ARCHITECT		1		5			10M
	LONDON STUDIO 10 Eastbourne Terrace London W2 6LG United Kingdom	INTERNAL JOB NO	ISSUE DATE	STATUS		DRAWN BY	CHECKED BY
		C340WPN	JUNE 202	1		Author	Checker
		PROJECT NUMBER	ROLE ORIGINATOR	TYPE SERIE	S LEVEL NU	UMBER REVISIO	DN
CHAPMAN TAYLOR GLOBAL ARCHITECTS & MASTERPLANNERS	 T +44 (0)20 7371 3000 E london@chapmantaylor.com www.chapmantaylor.com 	0001	Α CTA	SKE 98	04 5	575 P	01