

GENERAL NOTES:



THIS DRAWING TO BE USED FOR PLANNING PURPOSES ONLY. NOT FOR CONSTRUCTION.

ALL DISCREPANCIES OR OMISSIONS ARE TO BE REPORTED TO THE ARCHITECT.

THIS DRAWING IS COPYRIGHT. DO NOT REPRODUCE WITHOUT WRITTEN PERMISSION FROM THE AUTHOR.

SEEK CLARIFICATION FROM THE ARCHITECT IF ANY ASPECT OF THIS DRAWING IS UNCLEAR

SURVEY INFORMATION IS APPROXIMATED WHERE ACCESS DOES NOT PERMIT DIRECT MEASUREMENT.

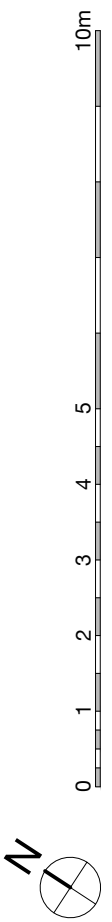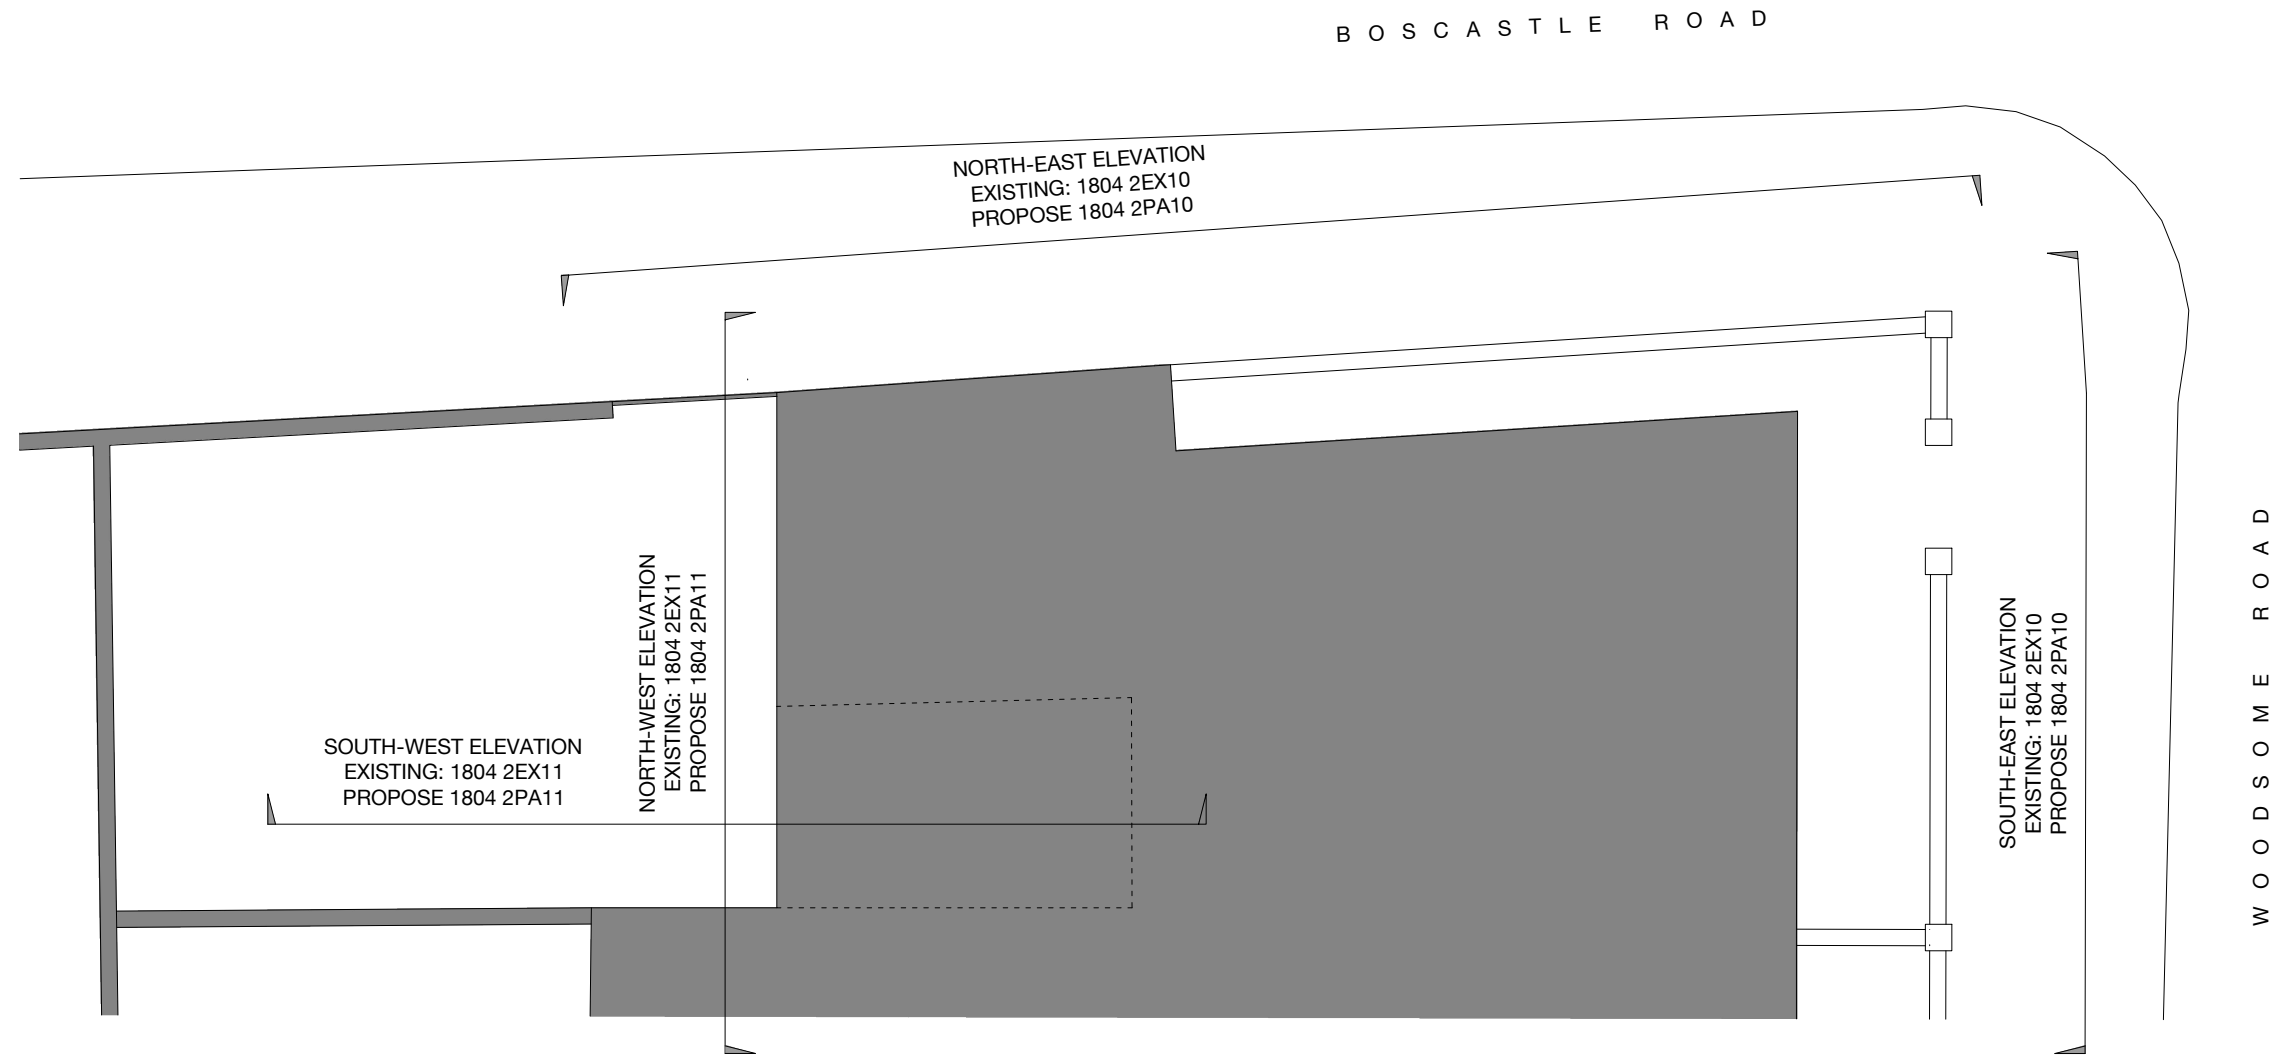

BLOCK PLAN
AS EXISTING & PROPOSED (NO CHANGE)

FIRST ISSUE 09/05/2024

RICHARD BELL
ARCHITECTURE

17 HIGHGATE SPINNEY | CRESCENT ROAD | LONDON | N8 8AR | UK
T: +44 20 3885 8328
E: info@richardbellarchitecture.com
W: www.richardbellarchitecture.com ARCHITECT: RICHARD BELL RIBA

PROJECT ADDRESS
30 WOODSOME ROAD
LONDON NW5 1RY

DRAWING
BLOCK PLAN
AS EXISTING AND PROPOSED

SCALE
1:50 @ A1

DRAWING No.
1804 2EX01