


THIS DRAWING IS PROTECTED BY COPYRIGHT - FIGURED DIMENSIONS ONLY TO BE TAKEN FROM THIS DRAWING. DIMENSIONS TO BE CHECKED ON SITE AND ANY DISCREPANCIES REPORTED TO THE ARCHITECT IMMEDIATELY.				
PURPOSE OF ISSUE: (I)Info/Comment (S)Sign Off (P)Planning (B)Building Control (T)Tender (C)Construction (F)Final Revision				
Rev	Rev Date	Revision Description	Drawn/ Checked	Purpose of Issue
/	12/03/2024	Initial issue for comment.	JD/CBT	I
A	07/05/2024	Issued for Planning.	CBT/CBT	P


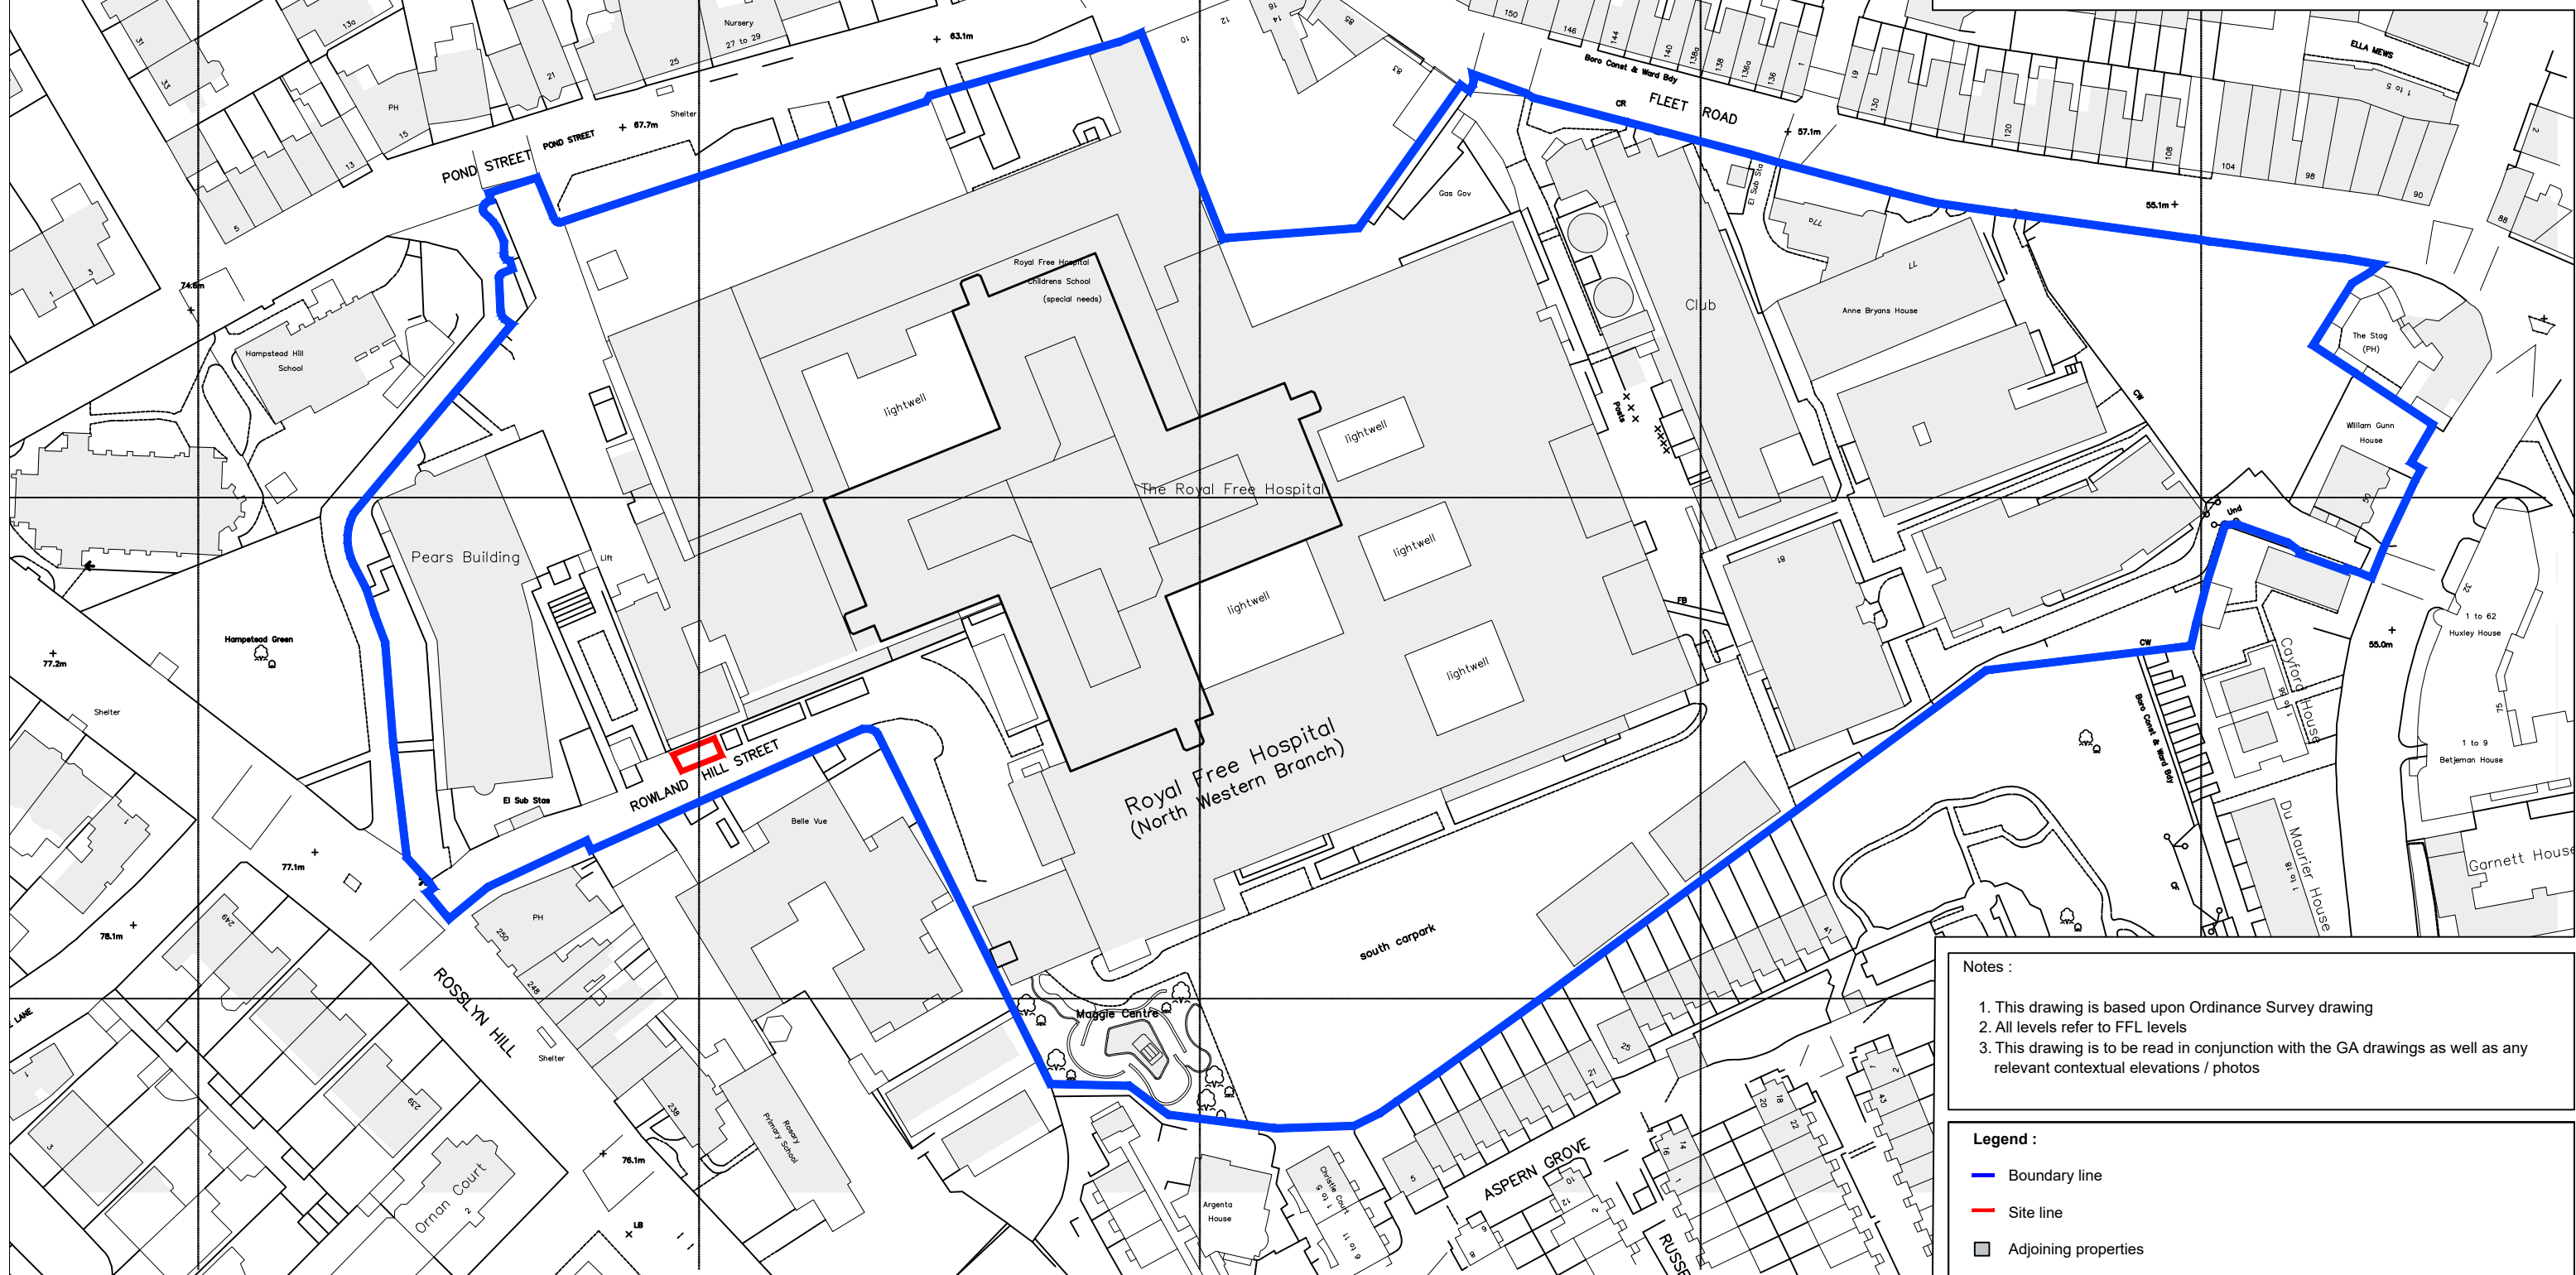


Notes :

1. This drawing is based upon Ordinance Survey drawing
2. All levels refer to FFL levels
3. This drawing is to be read in conjunction with the GA drawings as well as any relevant contextual elevations / photos

Legend :

-  Boundary line
- Site line
-  Adjoining properties

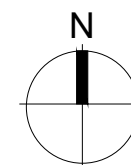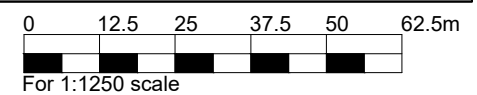

Location Plan	24002 JOB NUMBER	(00)001 DRAWING NUMBER	A REV
ROYAL FREE LONDON Temporary AHU	Feb 2024 DATE	1:1250@A3 SCALE	

Ansell & Bailey Ltd Chartered Architects 99-101 Farringdon Road London EC1R 3BN 020 7387 0141 architects@ansellandbailey.com

ANSELL + BAILEY