

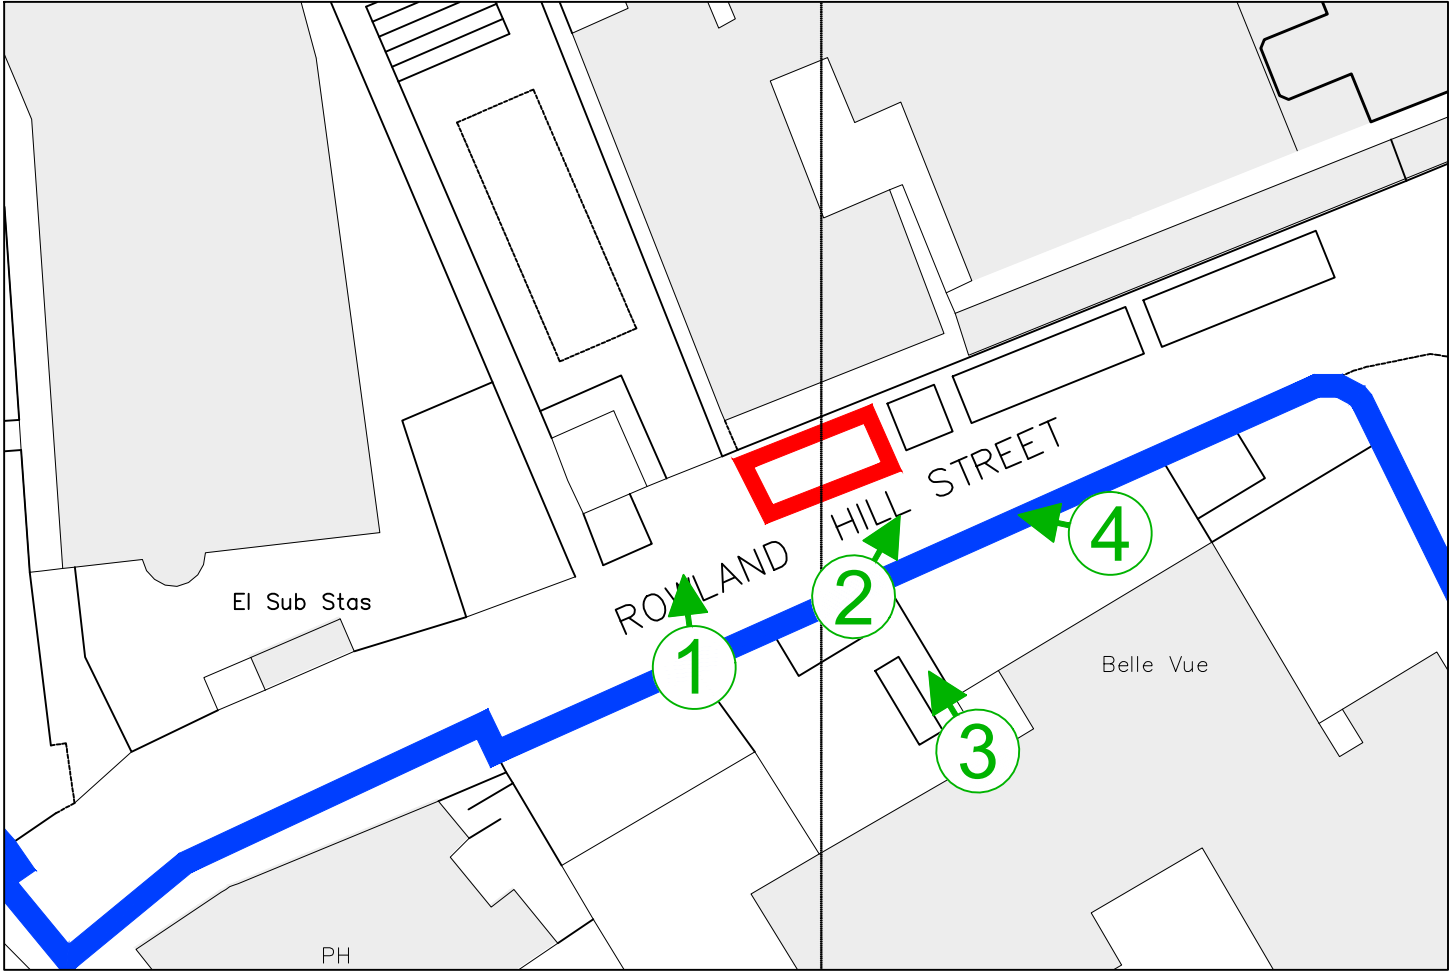
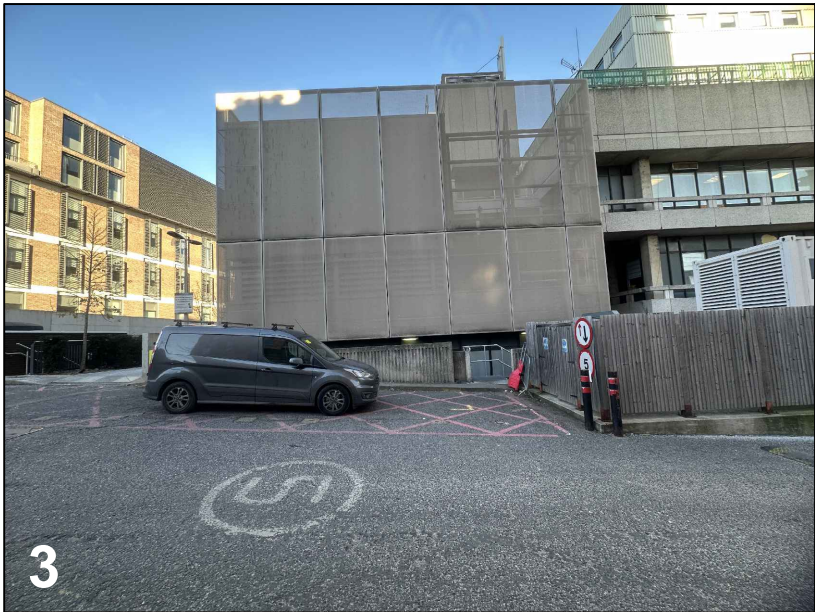
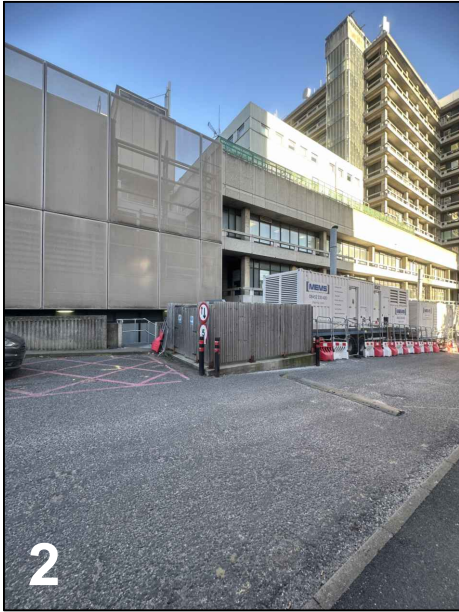


THIS DRAWING IS PROTECTED BY COPYRIGHT - FIGURED DIMENSIONS ONLY TO BE TAKEN FROM THIS DRAWING. DIMENSIONS TO BE CHECKED ON SITE AND ANY DISCREPANCIES REPORTED TO THE ARCHITECT IMMEDIATELY.				
PURPOSE OF ISSUE: (I)Info/Comment (S)Sign Off (P)Planning (B)Building Control (T)Tender (C)Construction (F)Final Revision				
Rev	Rev Date	Revision Description	Drawn/Checked	Purpose of Issue
/A	12/03/2024 07/05/2024	Initial issue for comment. Issued for Planning.	JD/CBT CBT/CBT	I P

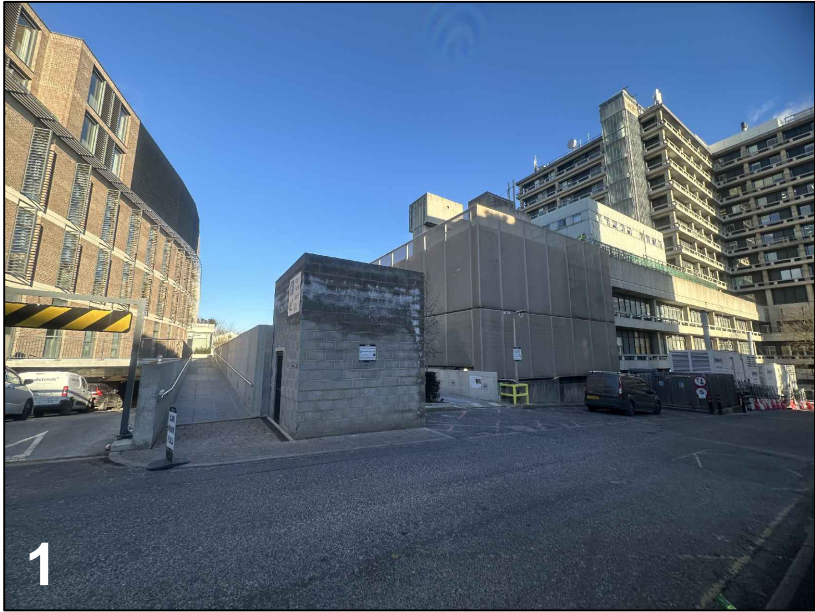

01 Site Photographic Views
(00)003/NTS

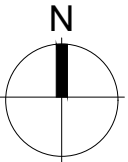

Legend :	
	Site line
	Adjoining properties

Site Photographic Views	24002	(00)003	A
ROYAL FREE LONDON Temporary AHU	JOB NUMBER	DRAWING NUMBER	REV
	Feb 2024	NTS@A3	
	DATE	SCALE	

Ansell & Bailey Ltd Chartered Architects 99-101 Farringdon Road London EC1R 3BN 020 7387 0141 architects@ansellandbailey.com

ANSELL + BAILEY