



SECTION A-A
SCALE 1:2 @A3

PAINTED TIMBER
FRAMED WINDOW

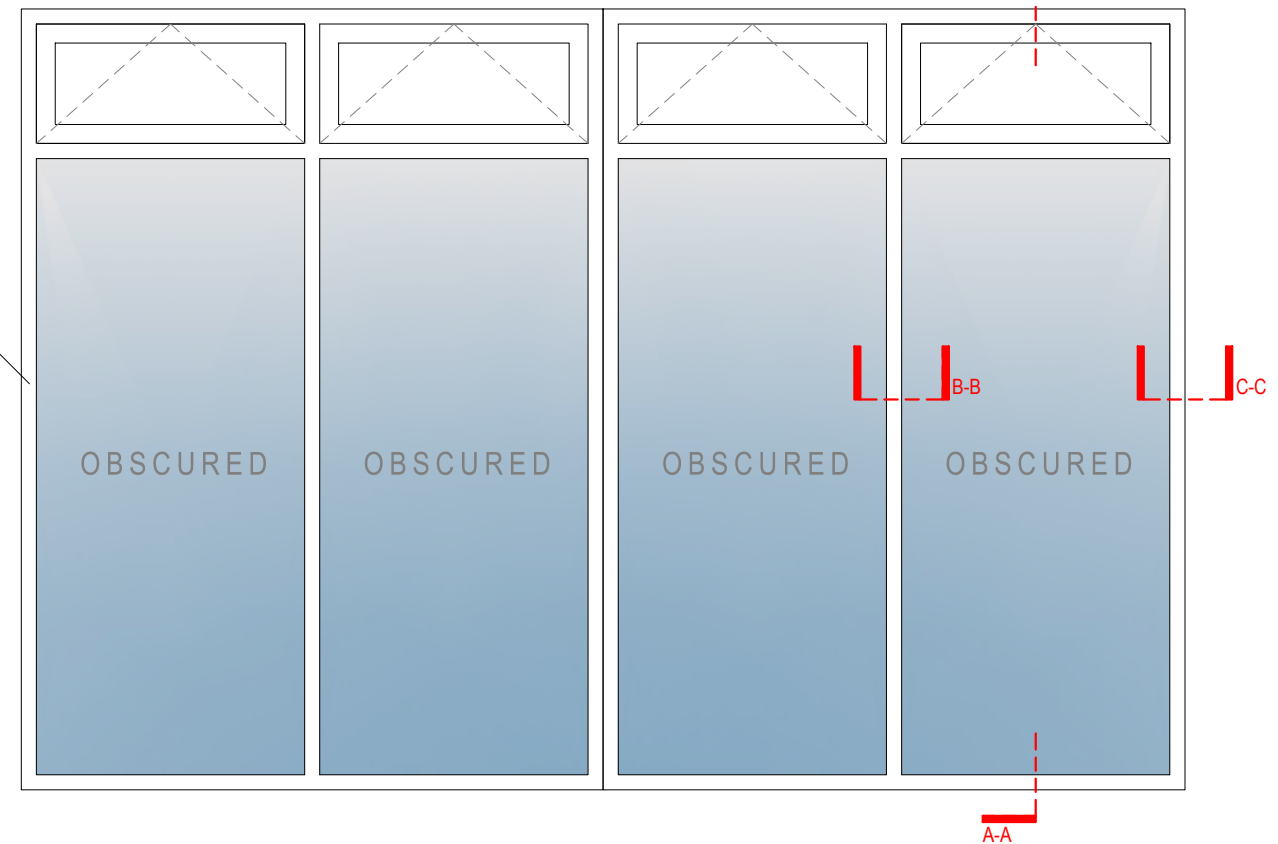

FRONT TIMBER WINDOW ELEVATION
SCALE 1:20 @A3

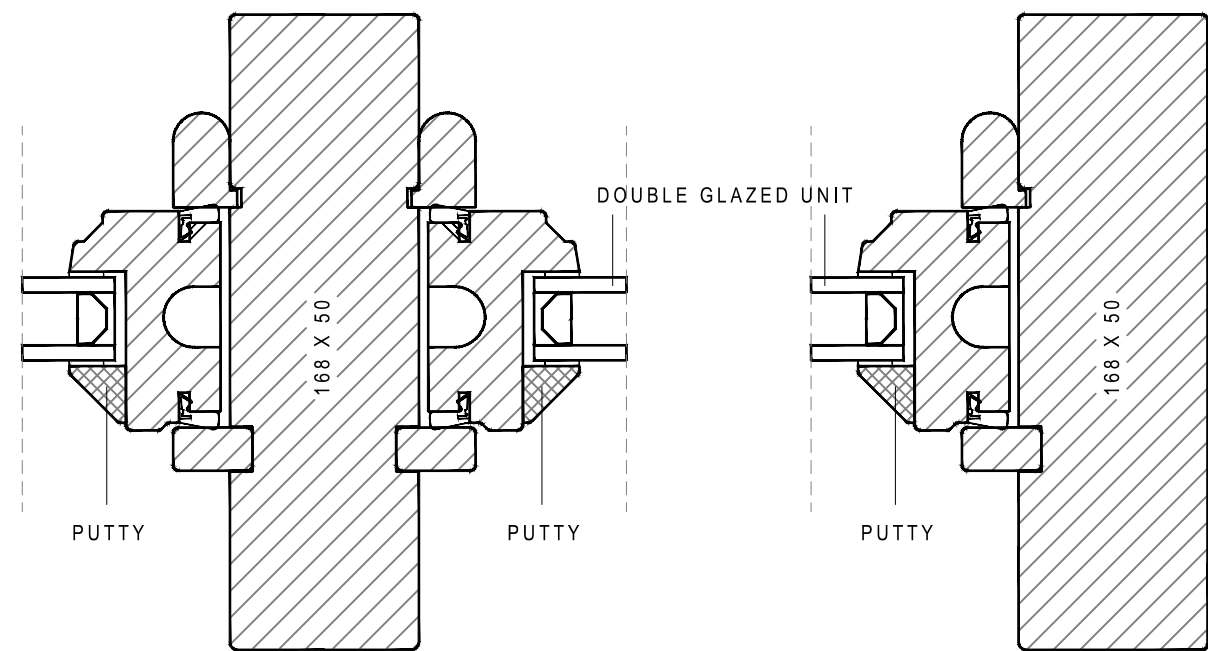

SECTION B-B
SCALE 1:2 @A3

SECTION C-C
SCALE 1:2 @A3



Address - Unit 4, Grosvenor Way, London E5 9ND
Phone - 020 3781 8008
E-mail - office@redwoodsprojects.co.uk
Web - www.redwoodsprojects.co.uk
Any errors on Dimensions to be reported to the Architect prior to commencement of Works. Dimensions and areas are based on survey information. This drawing is copyright © Redwoods Projects. All dimensions to be checked on site Prior work.

REFERENCE: 191 KING'S CROSS ROAD, LONDON WC1X 9DB, UK

TITLE: REPLACEMENT OF SHOPFRONT WINDOW
SECTION DETAILS

PROJECT No 2040 DATE: 06-05-2024

SHEET No **D 01**

0 1 2 5m scale 1:100 @A3

NOTES:

DRAWN BY EB

EDITED BY