
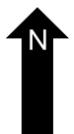
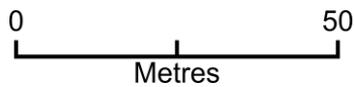


Lynne Court Property boundary and tree location

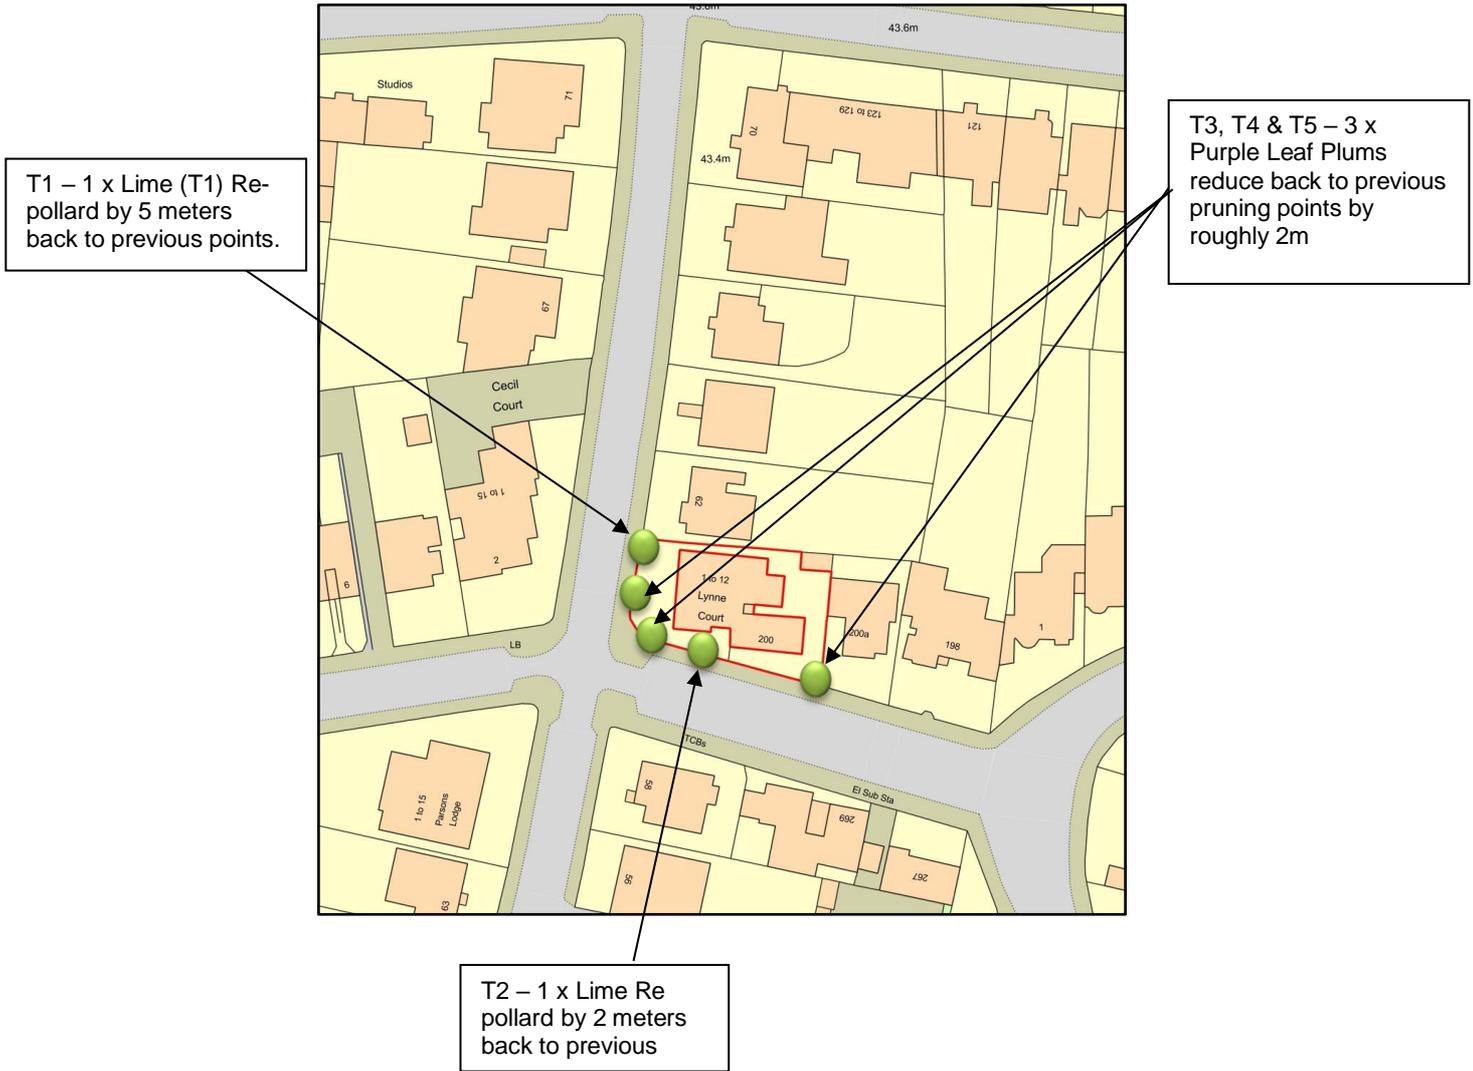

Plan Produced for: Camden Council
Date Produced: 11 May 2024
Plan Reference Number: TQRQM24132171301023
Scale: 1:1250 @ A4