



SITE LOCATION
(Scale 1:25000)

Reproduced by permission of Ordnance
Survey on behalf of the Controller of His
Majesty's Stationery Office
All rights reserved. © Crown Copyright
licence no. 100047947

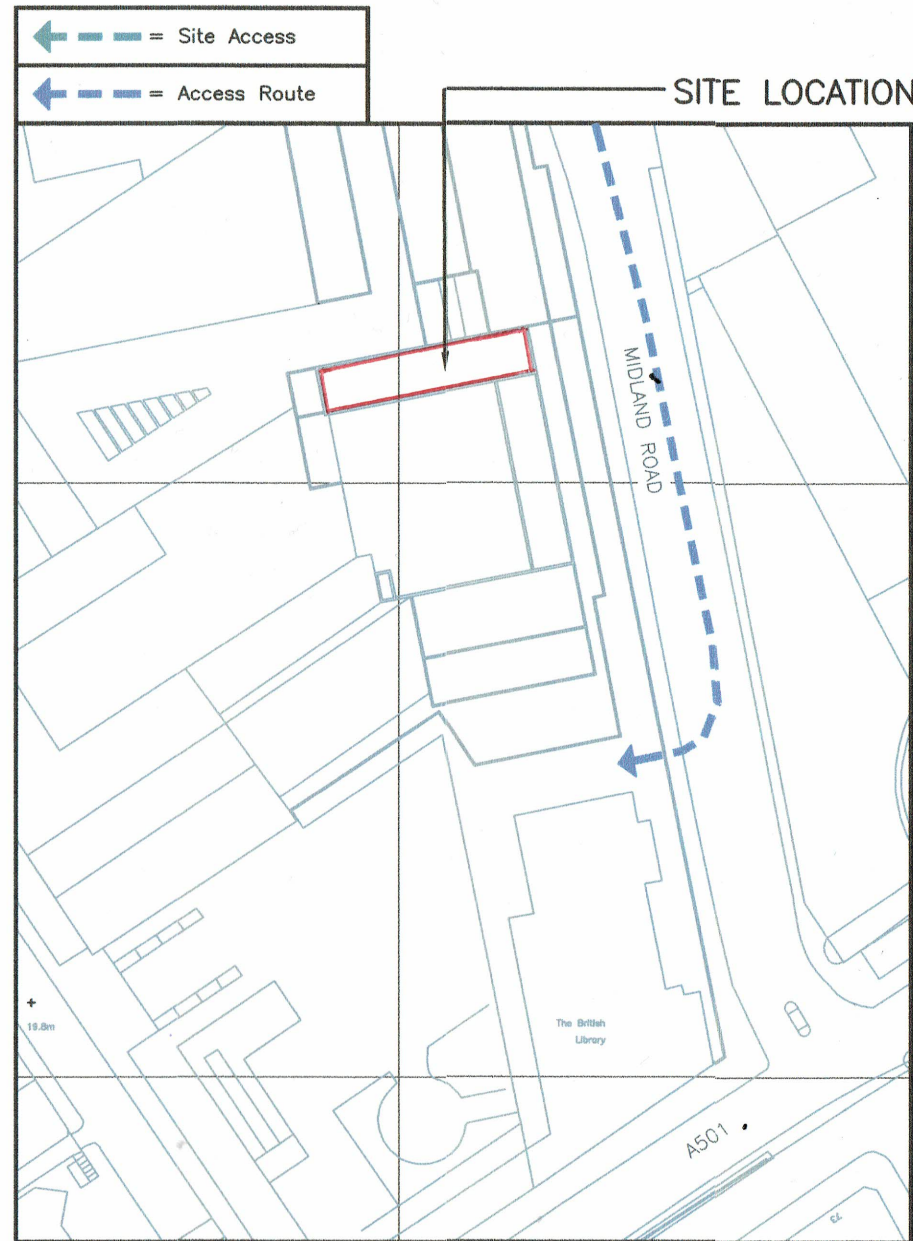

SITE PHOTOGRAPH

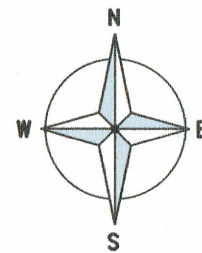

DETAILED SITE LOCATION
(Scale 1:1250)

Reproduced by permission of Ordnance
Survey on behalf of the Controller of His
Majesty's Stationery Office
All rights reserved. © Crown Copyright
licence no. 100047947

50 0 50 100 150
ORIGINAL SCALE AT A3 - 1:1250 ALL DIMENSIONS IN METRES

ALL DIMENSIONS ARE IN mm UNLESS NOTED OTHERWISE

N.G.R. E: 530008 N: 182927

DIRECTIONS TO SITE:

HEAD SOUTH ON M40. CONTINUE ONTO WESTERN AVE/A40. KEEP RIGHT TO CONTINUE ON GREYSTOKE PARK TERRACE/WESTERN AVE/A40. KEEP RIGHT TO CONTINUE ON WESTWAY/A40. CONTINUE ONTO MARYLEBONE RD/MARYLEBONE FLYOVER/A501. TURN LEFT ONTO ALBANY ST./A4201. TURN RIGHT ONTO ROBERT ST. TURN LEFT ONTO HAMPSTEAD RD/A400. TURN RIGHT ONTO PLENDER ST. TURN RIGHT ONTO BAYHAM ST. TURN LEFT ONTO CROWDALE RD/B512. CONTINUE ONTO PANCRAS RD/A5202. CONTINUE STRAIGHT ONTO MIDLAND RD. SITE IS ON THE RIGHT.

NOTES:

B	Re-design as per new RD	JE	VP	05.02.24
A	Issued for Approval	KR	RW	17.05.21
REV	MODIFICATION	BY	CH	DATE

icsGROUP

O₂
CORNERSTONE - LONDON

Cell Name		Opt.
SOMERS TOWN		C
Cell ID No		
CORNERSTONE	VMO2	VF
13656331 E317119	038207	N/A
Site Address / Contact Details		
THE BRITISH LIBRARY ST. PANCAS 96 EUSTON ROAD LONDON NW1 2DB		
Drawing Title: SITE LOCATION MAPS		
Purpose of issue: PLANNING		Dwg Rev: B
Drawing Number: 100		Pack Issue: E
Surveyed By: ICS		Original Sheet Size: A3
Drawn: JE	Date: 05.02.24	Checked: VP
		Date: 05.02.24

SDNT0005 Version 1.0