

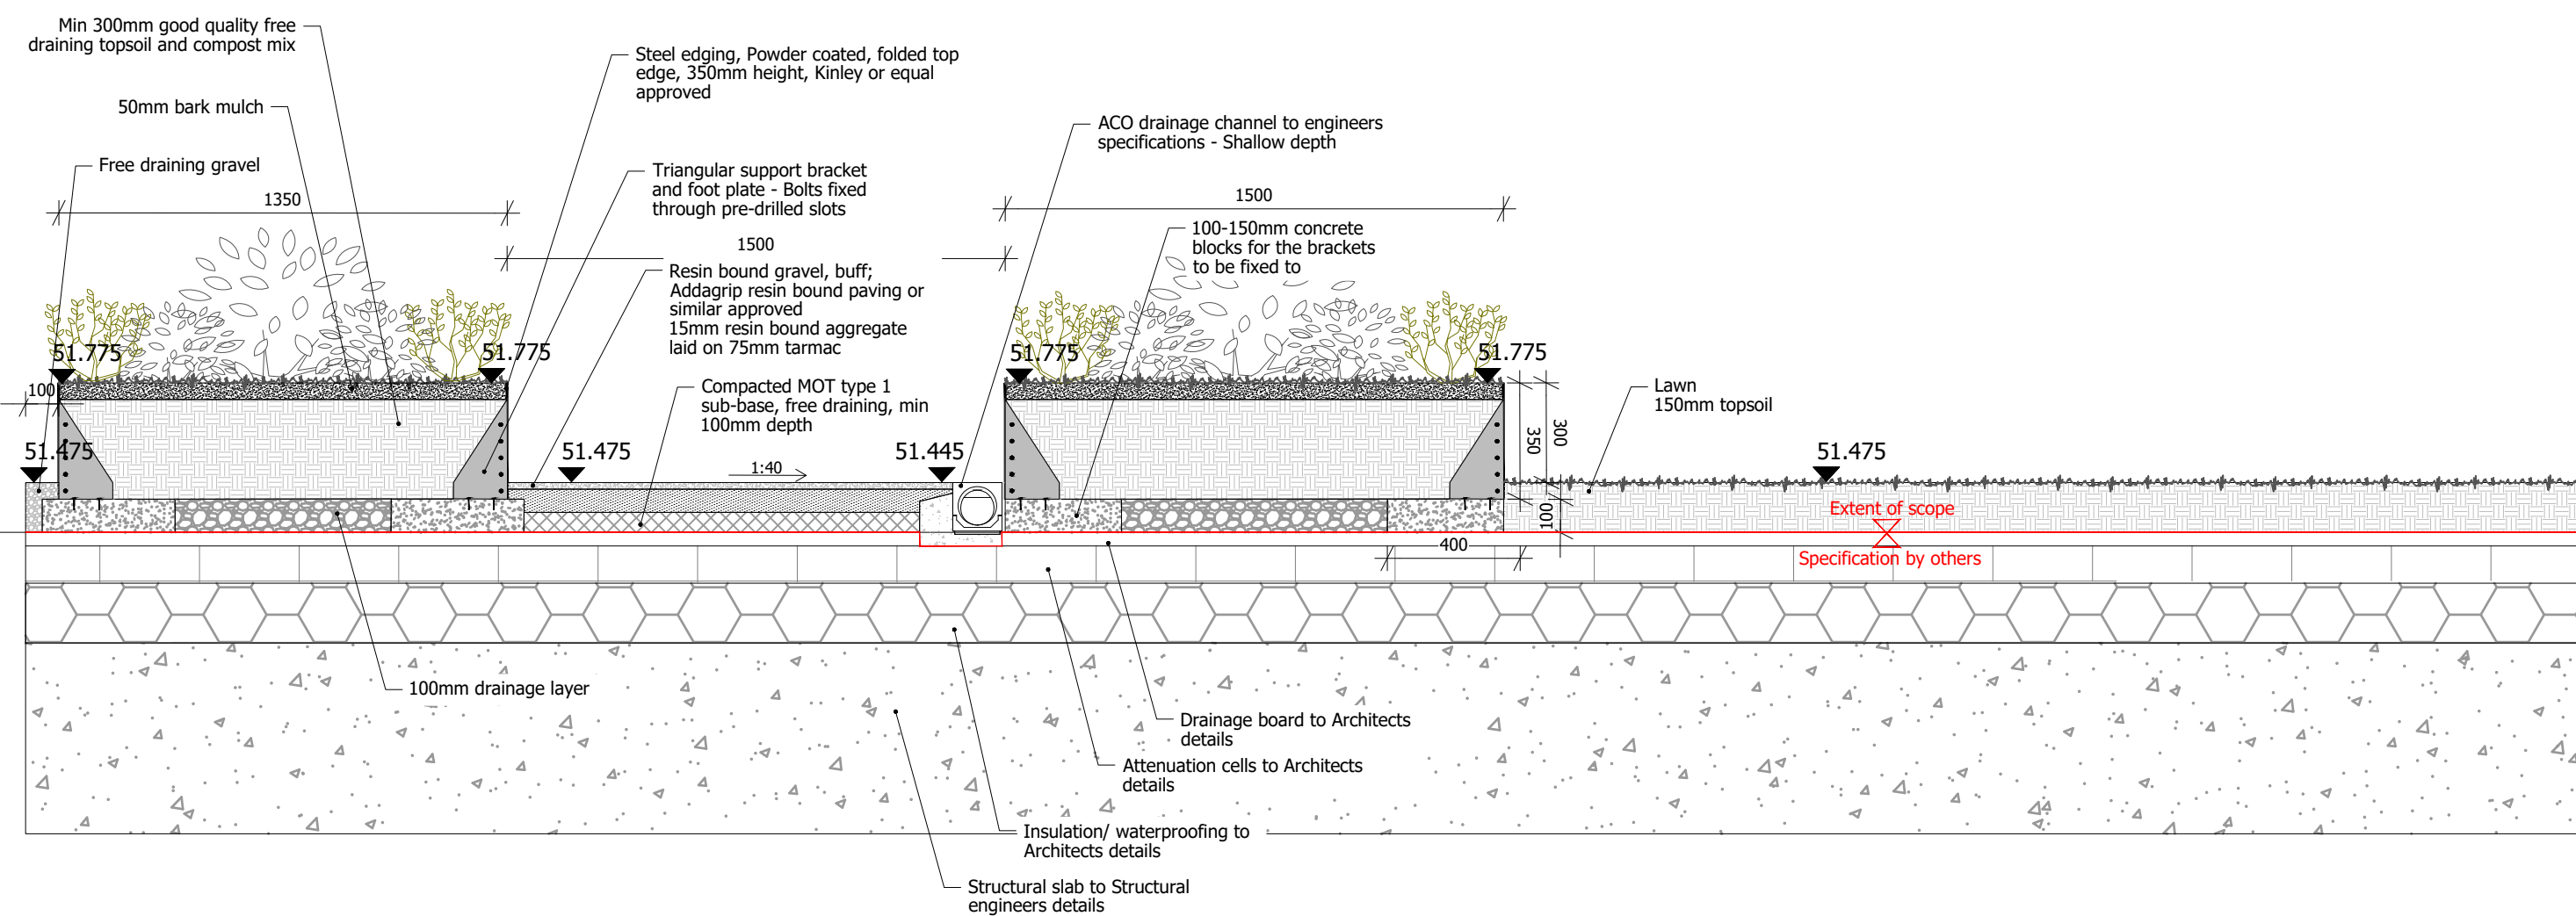
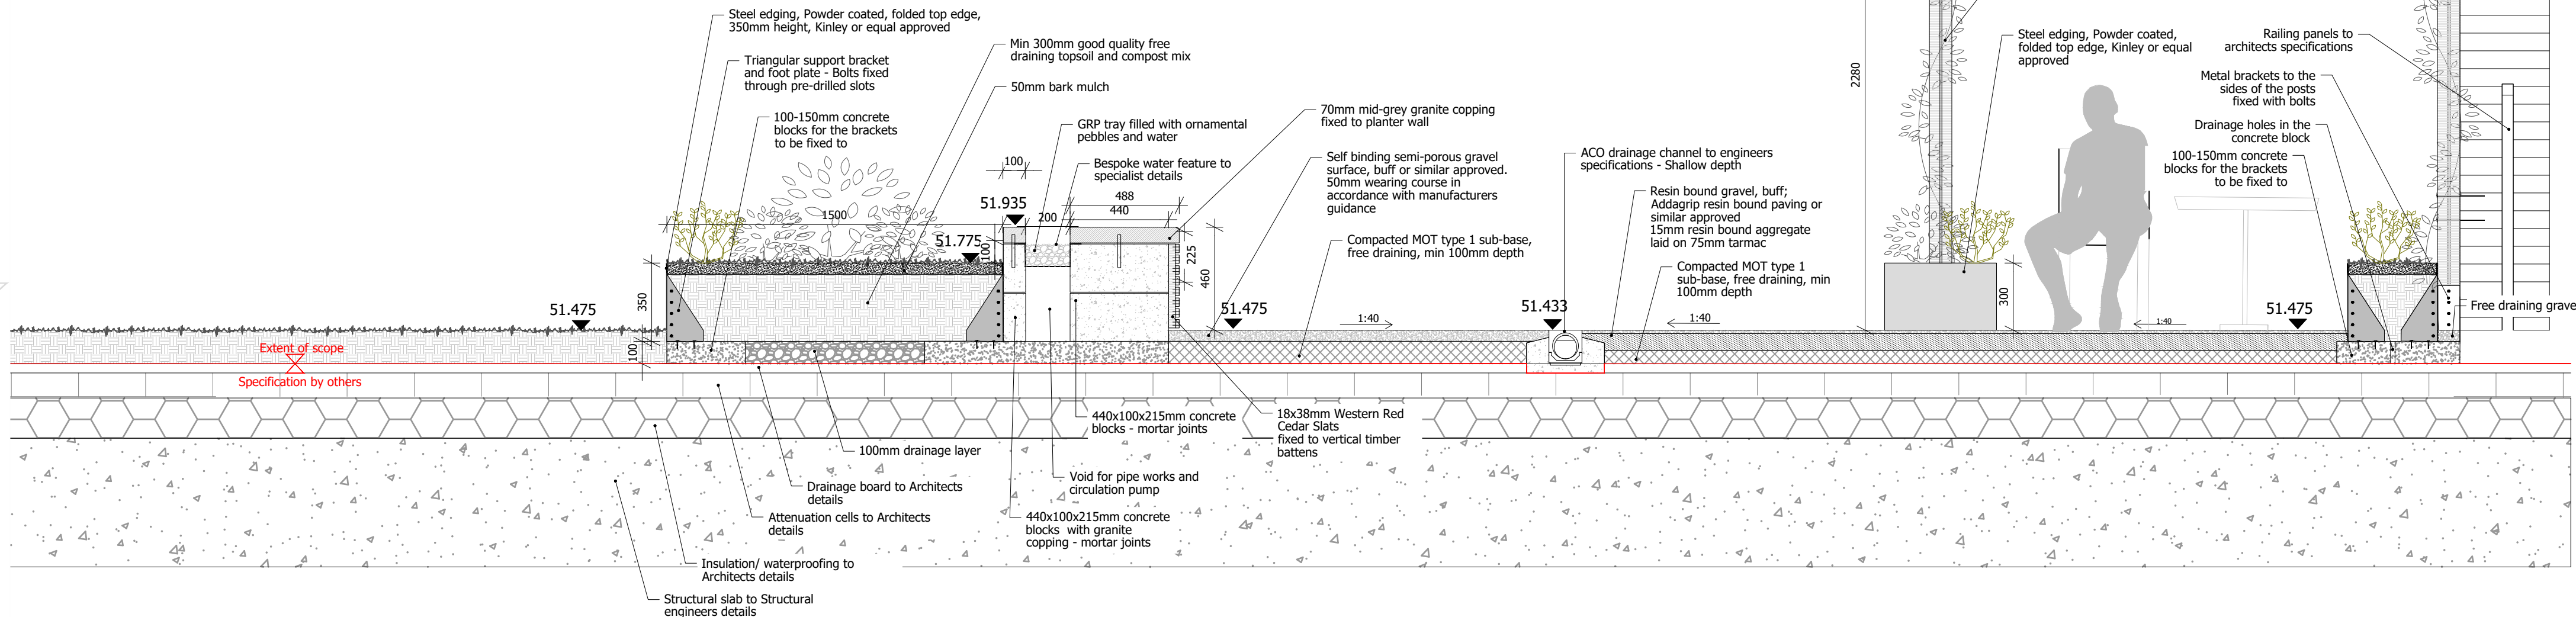


13 SECTION K-K
SCALE 1:20@A1

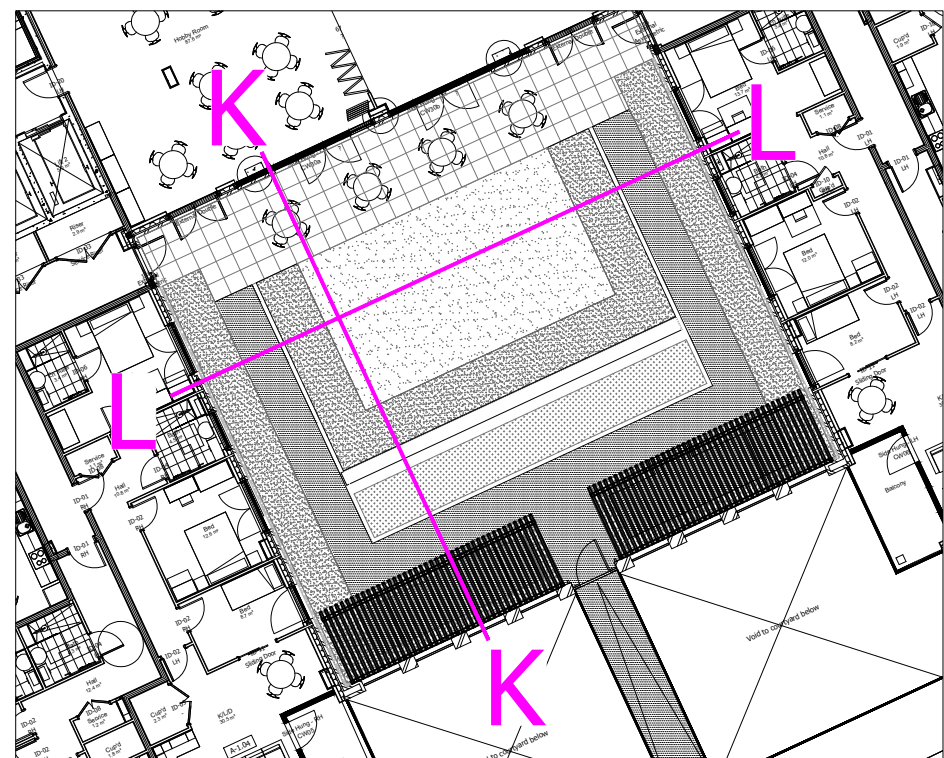

SECTION L-L
14 SECTION L-L
SCALE 1:20@A1

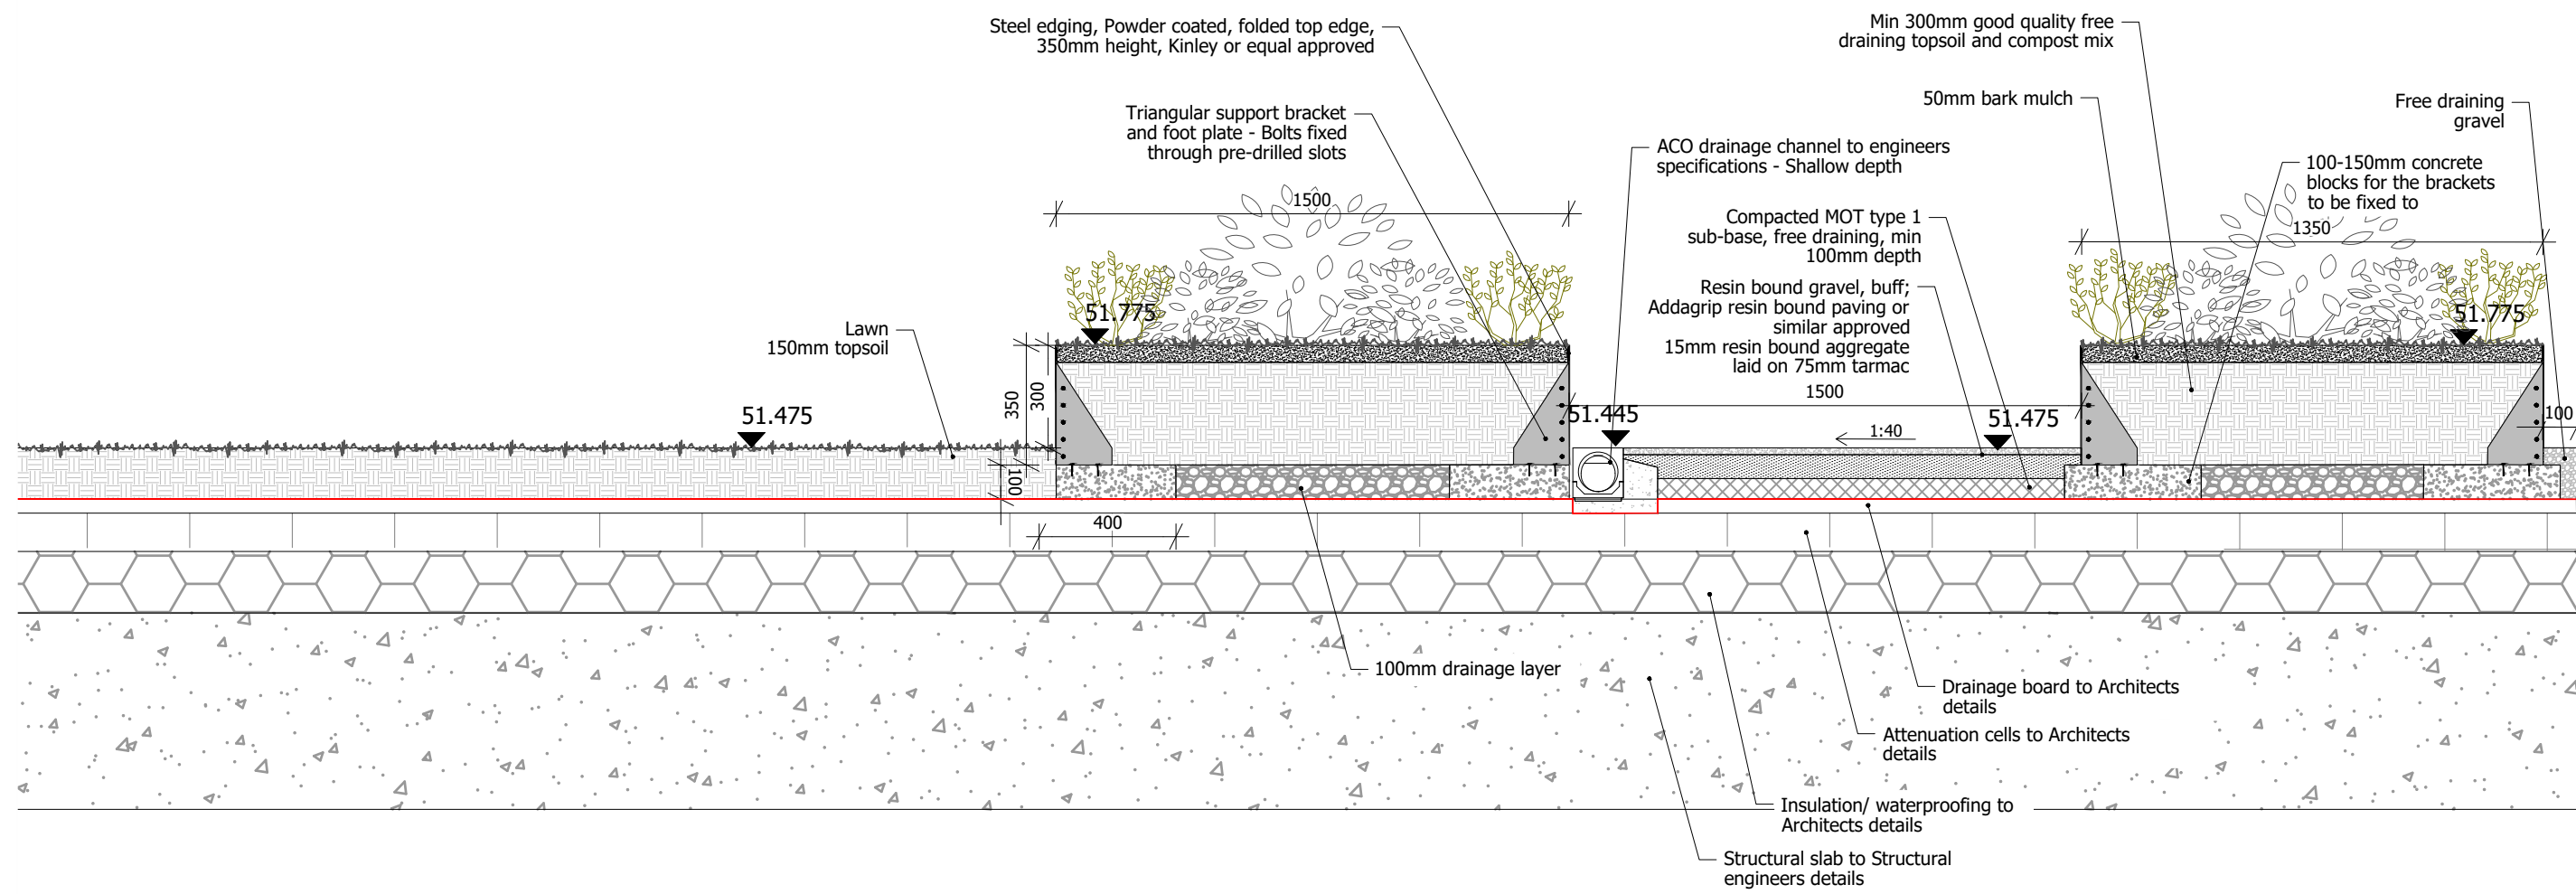

- NOTES:
1. DRAWING TO BE READ IN CONJUNCTION WITH STANTEC DETAILS.
 2. DRAWINGS ARE ISSUED FOR PLANNING AND NOT FOR TENDER OR CONSTRUCTION.
 3. DRAWINGS SHOULD BE READ IN CONJUNCTION WITH OTHER CONSULTANTS INFORMATION AND CROSS REFERENCED.
 4. FULL FABRICATION DRAWINGS ARE REQUIRED FOR SUBMITTAL. WRITTEN APPROVAL MUST BE RECEIVED FROM THE CONTRACT ADMINISTRATOR PRIOR TO COMMENCEMENT.
 5. DRAWING TO BE READ IN CONJUNCTION WITH STANTEC SPECIFICATION

FOR PLANNING

Project
Ingestre Road

Drawing Title
Detail Design
Sections - Sheet 5

Date 11.08.21	Scale Various	Drawn by MN	Check by ATC
Project No 35410	Drawing No RG-L-04-5	Revision B	

Stantec



Stantec UK Limited
The Blade
Abbey Square
Reading
RG1 3BE
T: 0118 9430 000

stantec.com\uk