


Detail Gate Section 1:5

**PROPOSED SECTION OF SLIDING GATE**

1. Black painted hardwood gate with vertical slats (similar to No. 4 Prince Albert Road)
2. Frame and mechanism in PPC black finish to match - not visible from road

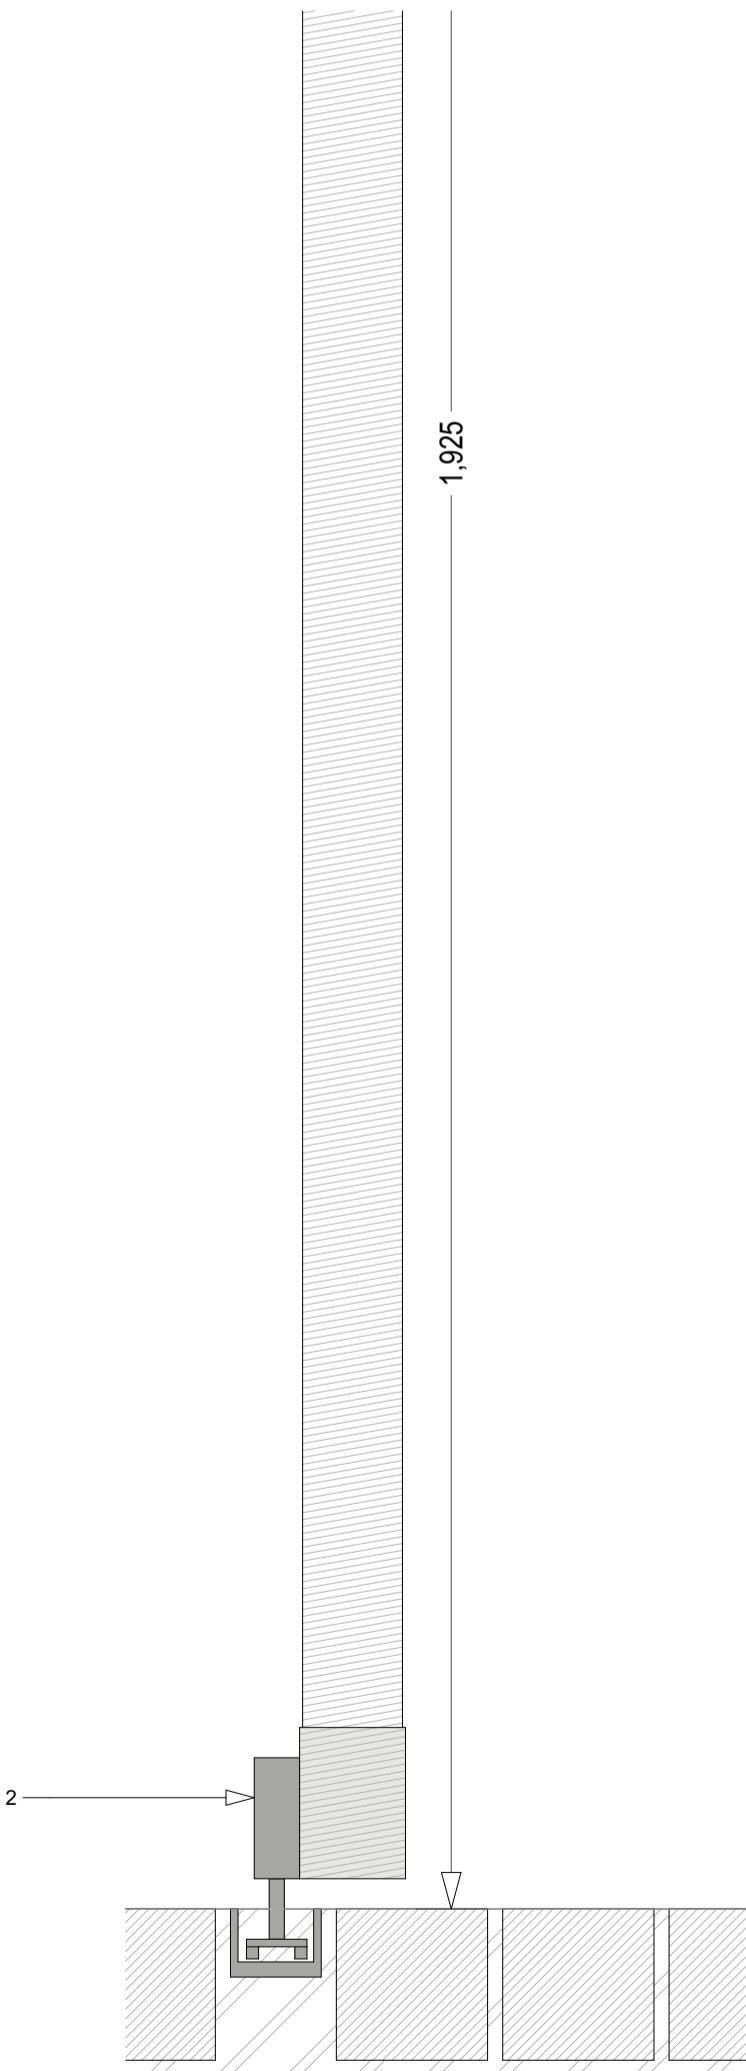

Detail Gate Section 1:5

**Notes**

Simon Merrony Architects Limited has prepared this document in accordance with the instructions of the Client under the agreed appointment.

This document is for the sole and specific use of the Client. Simon Merrony Architects shall not be responsible for any use of its contents for any purpose other than that for which it was prepared and provided.

**This drawing must not be used on site unless issued for construction.**

Do not scale from this drawing. All dimensions to be site checked and verified. Any deviations to be reported and confirmed. If in doubt ask.


No encroachment is permitted over adjoining neighbours' boundary without prior written agreement between both parties. True line of boundary and ownership to be established on site.

Neighbouring properties have not been surveyed.

Should the Client pass copies of this document to other parties, this should be for co-ordination purposes only. In this case no professional liability or warranty shall be extended to the other parties without the explicit written agreement of Simon Merrony Architects Limited.

© Simon Merrony Architects 2024

Revision	Date	Comment	Published by
PC1	15.05.24	PLANNING	HAB

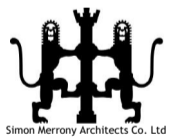

**SIMON MERRONY ARCHITECTS**  
 34 Thames Street  
 Sunbury-on-Thames  
 TW16 6AF

Job Title  
**5 Prince Albert Road  
 London  
 NW1 7SN**

Drawing Name  
**Proposed Gate Section  
 Details**

Drawing Status  
**PLANNING**

Published by  
**HAB** Date 15/05/2024

Checked by  
**SM** Date 15/05/2024

Drawing Scale  
**As Shown @ A3**

Drawing no. Revision  
**2023/07/PC04 PC1**