




SECTION  
(SCALE 1:20)

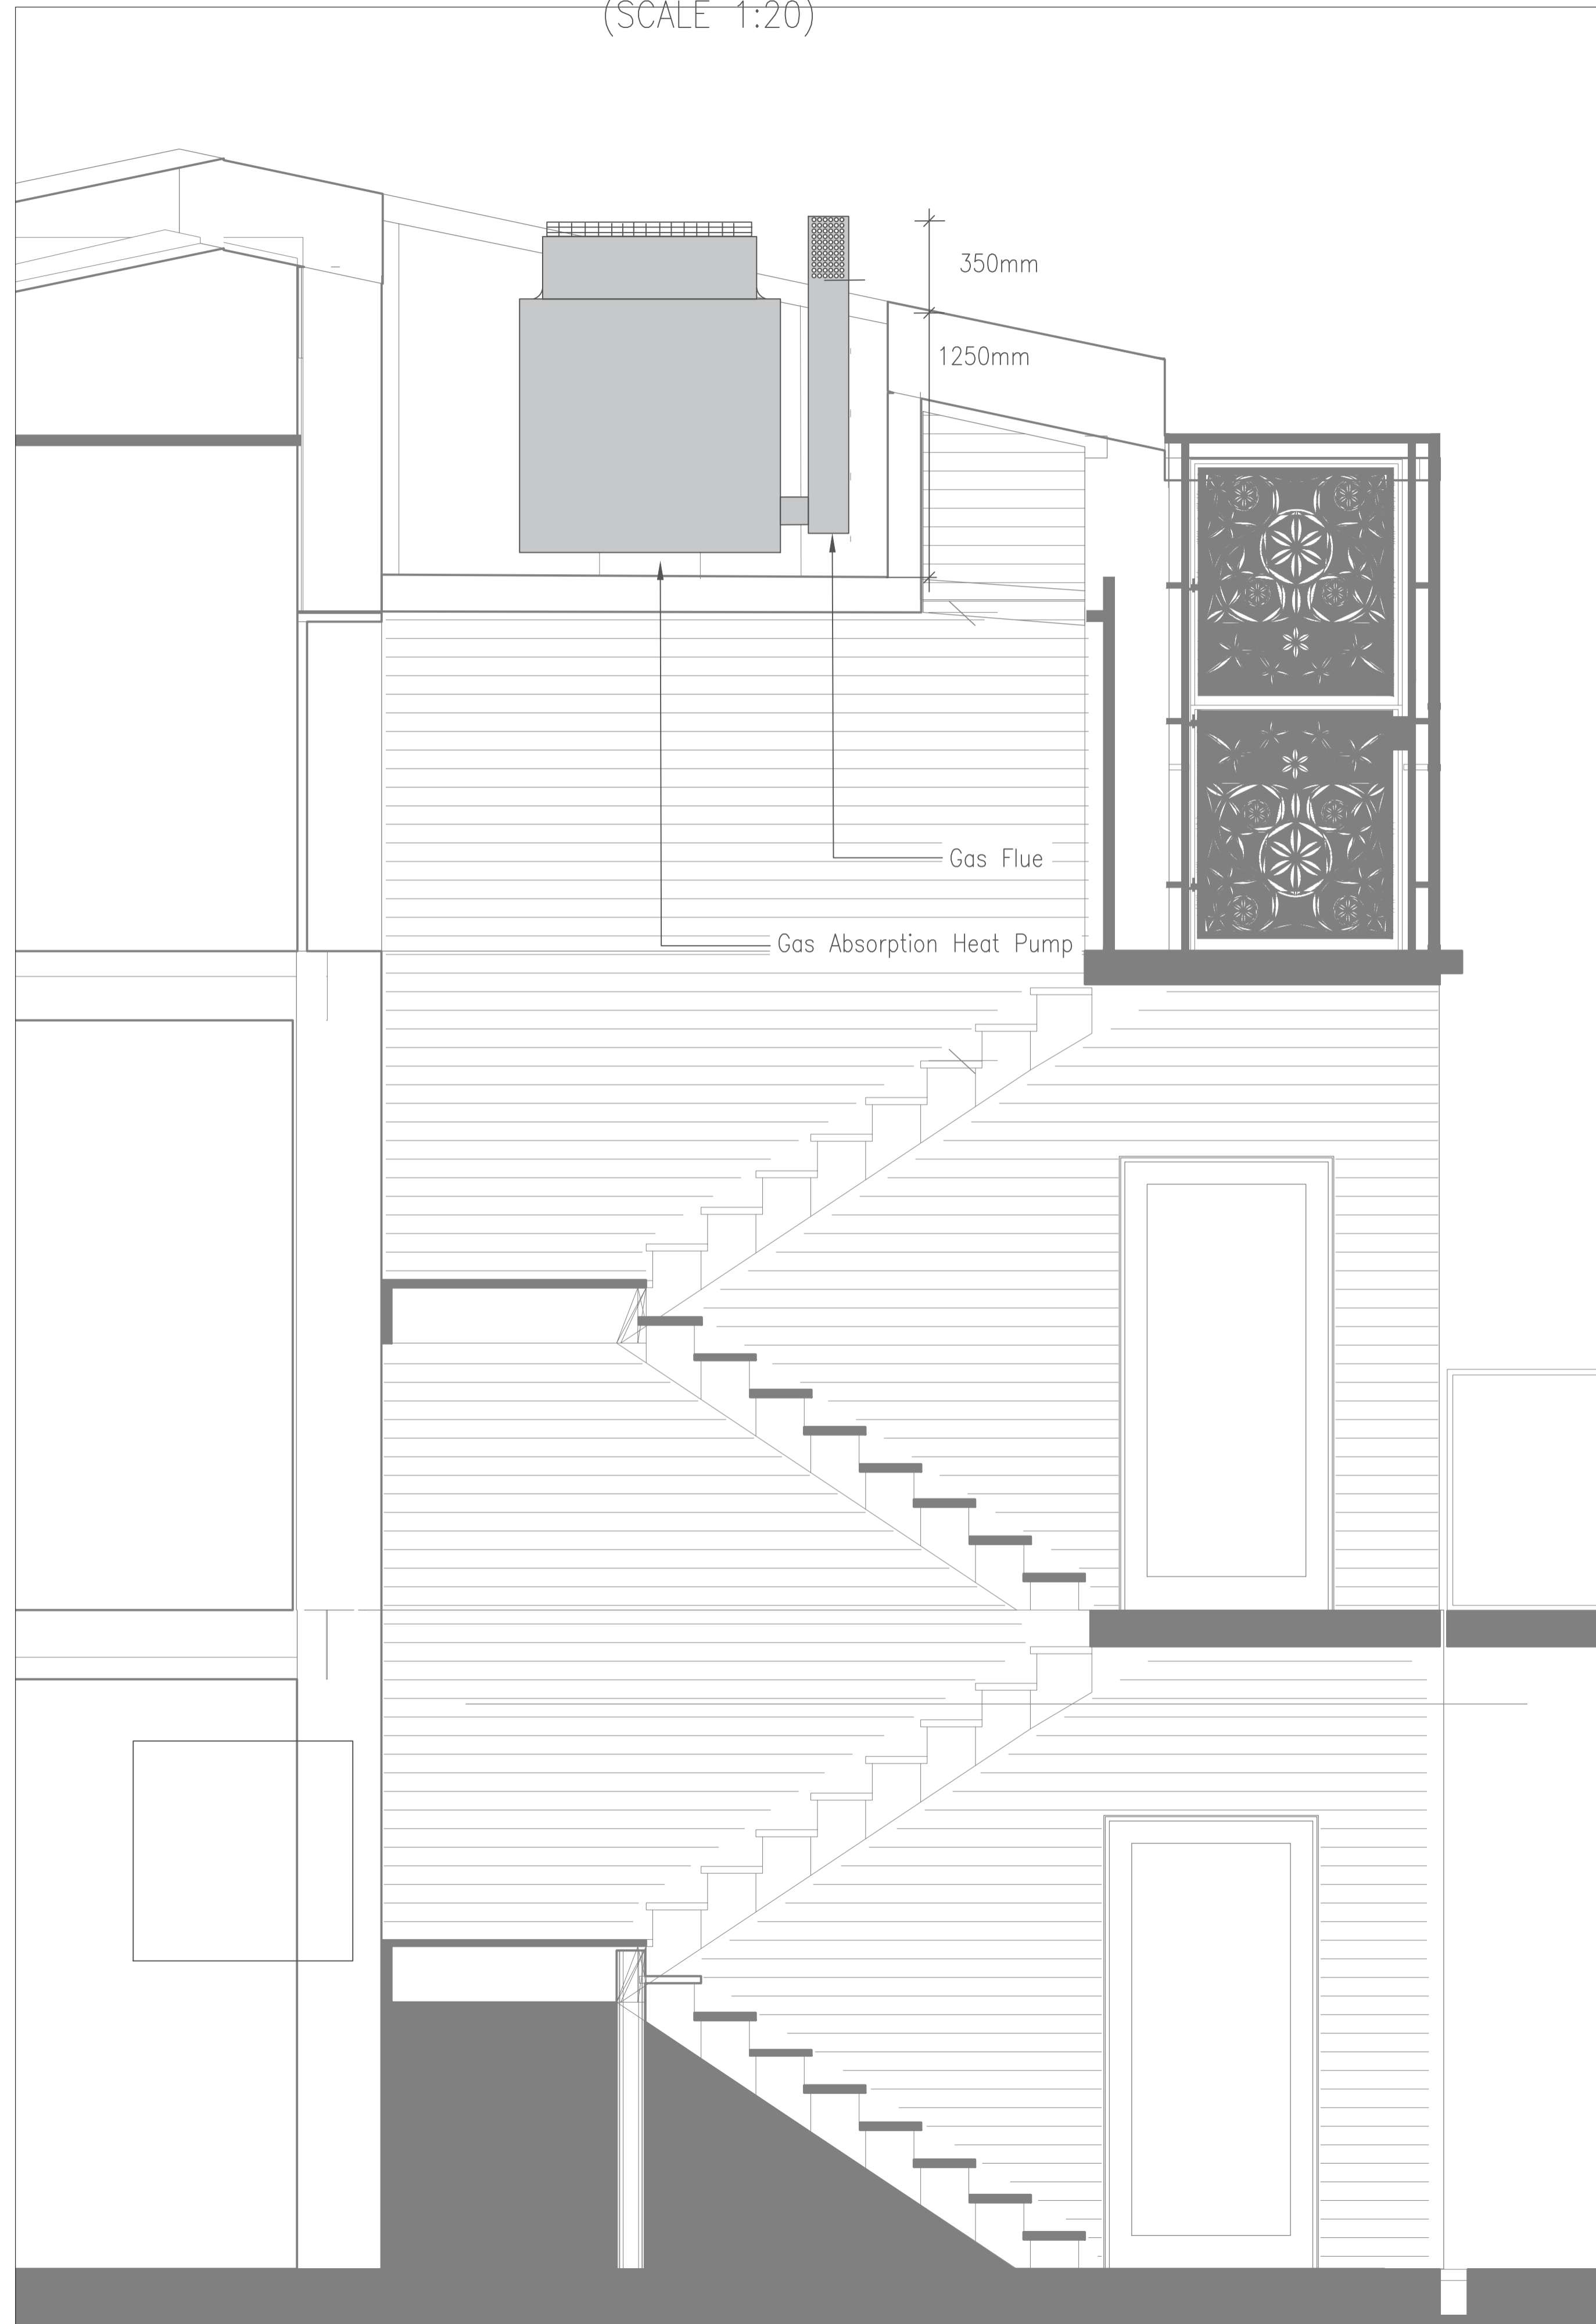

PLAN  
(SCALE 1:20)


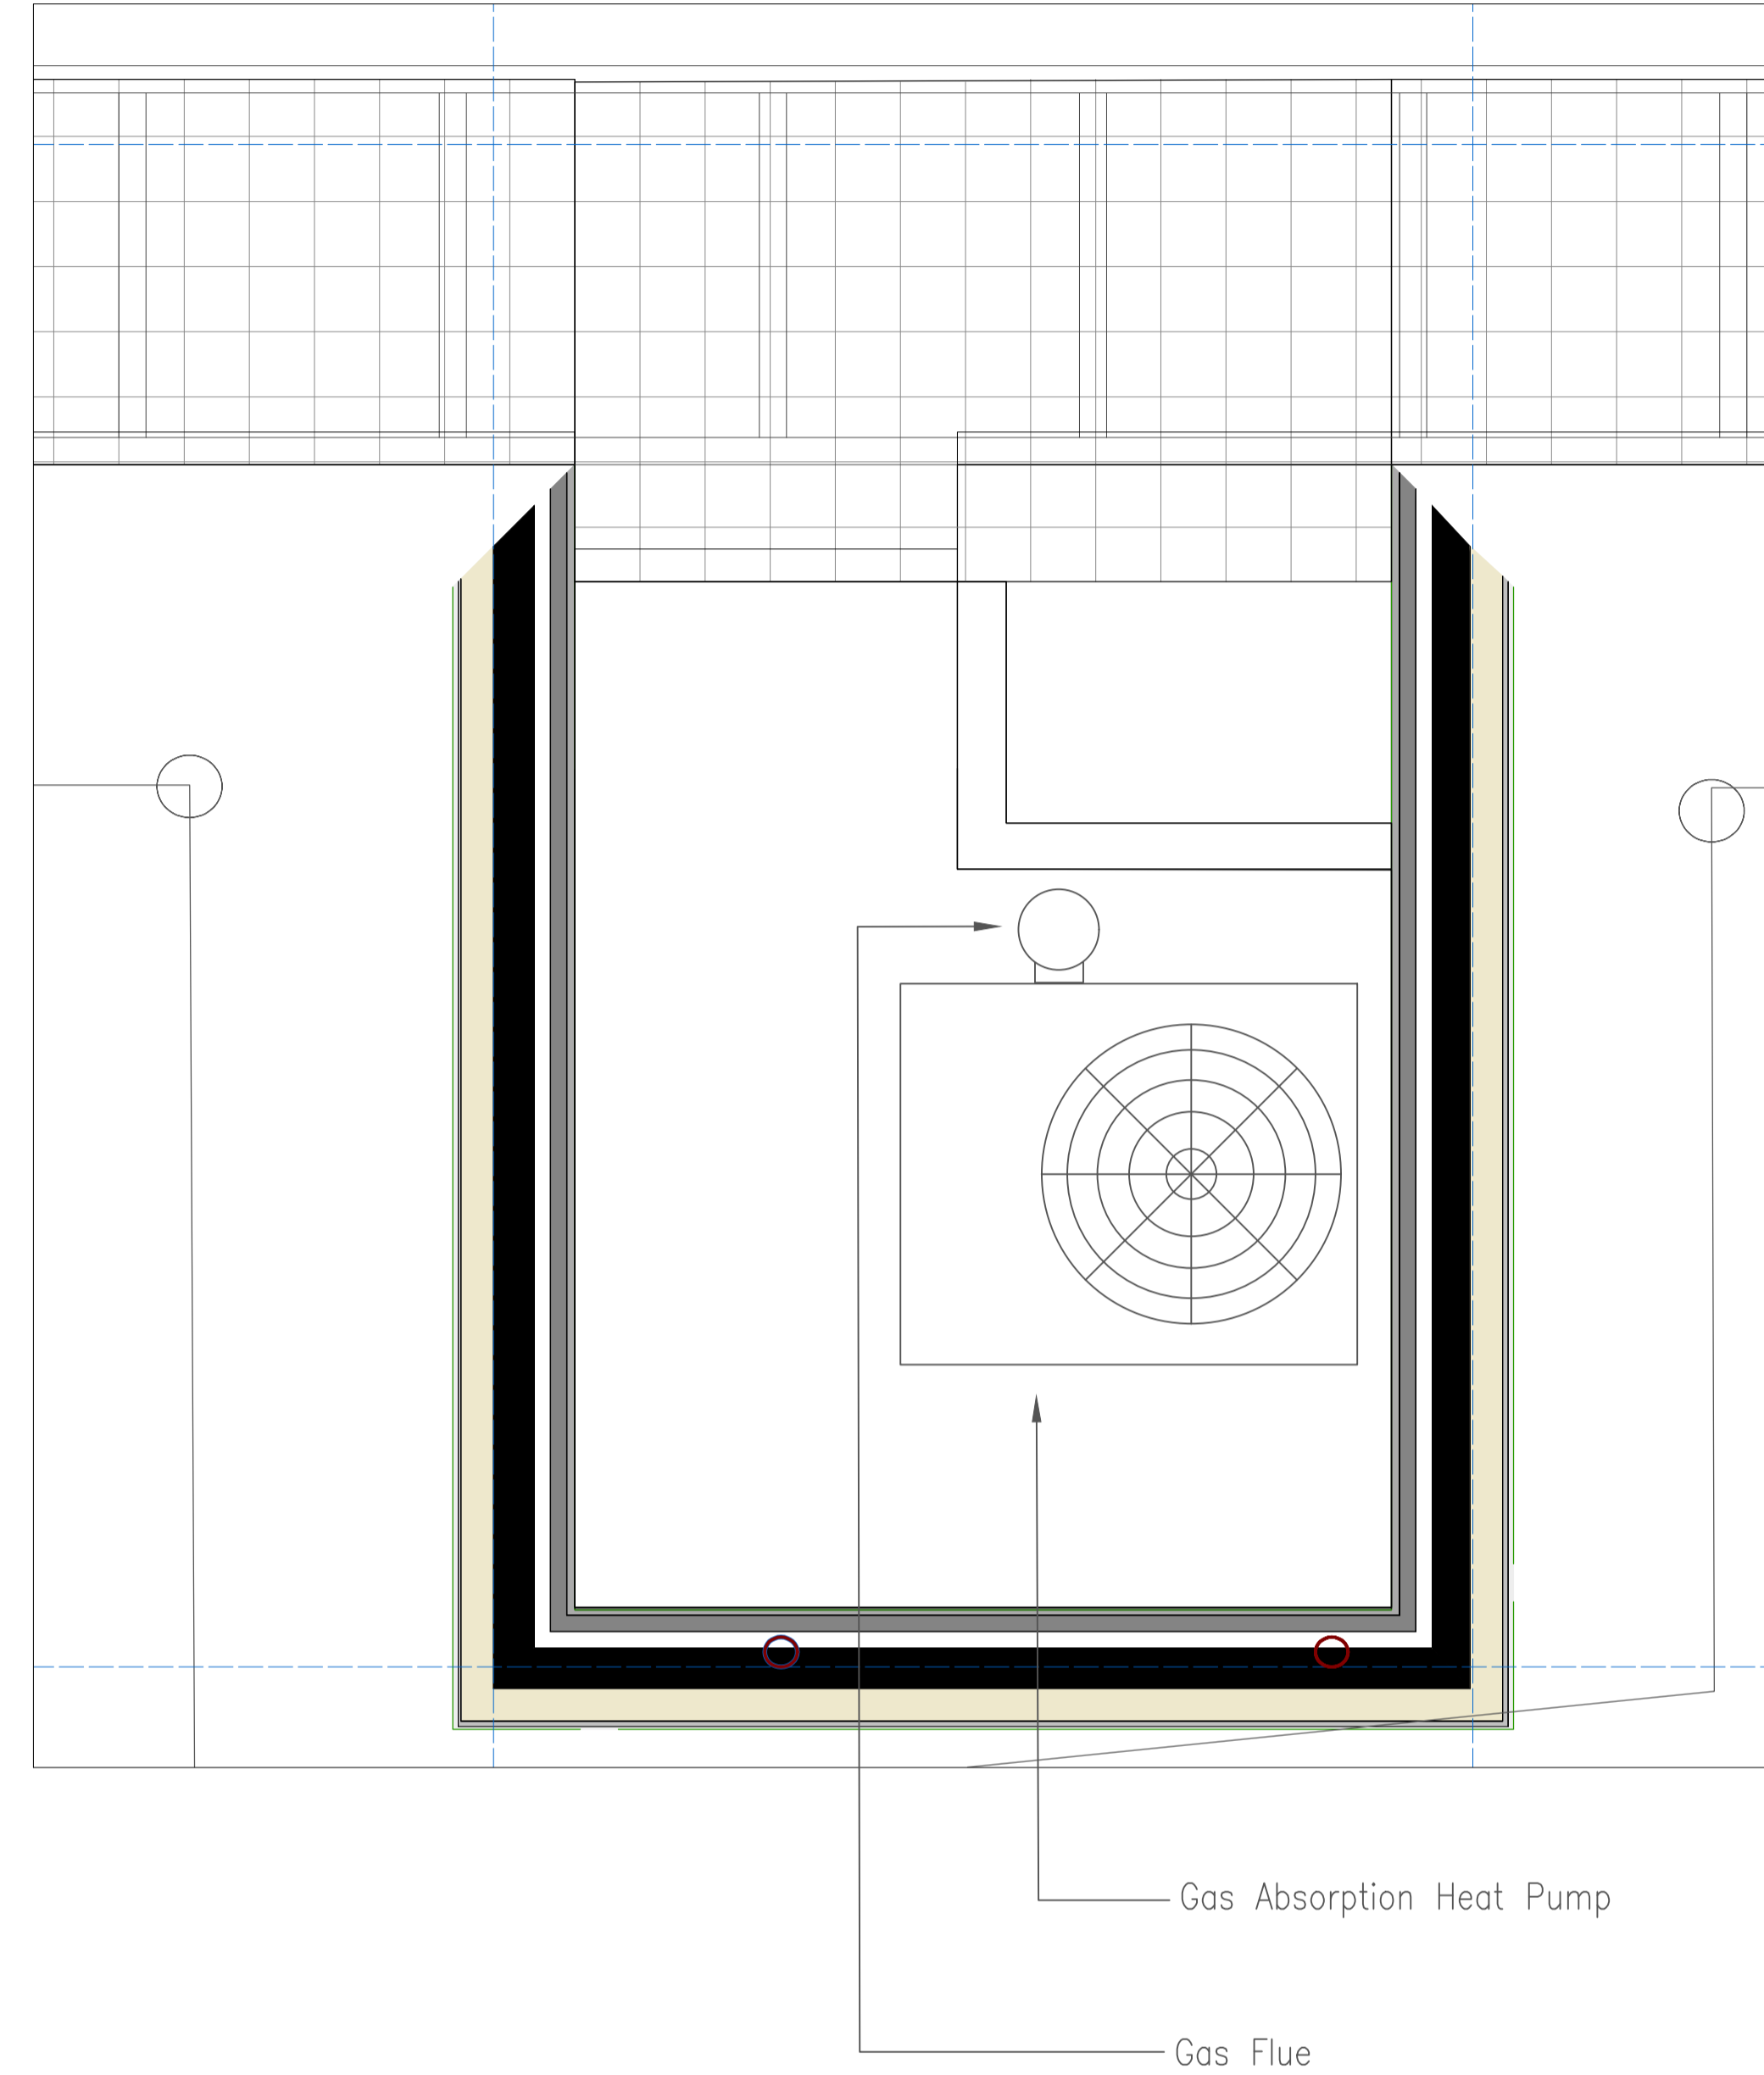


EXISTING

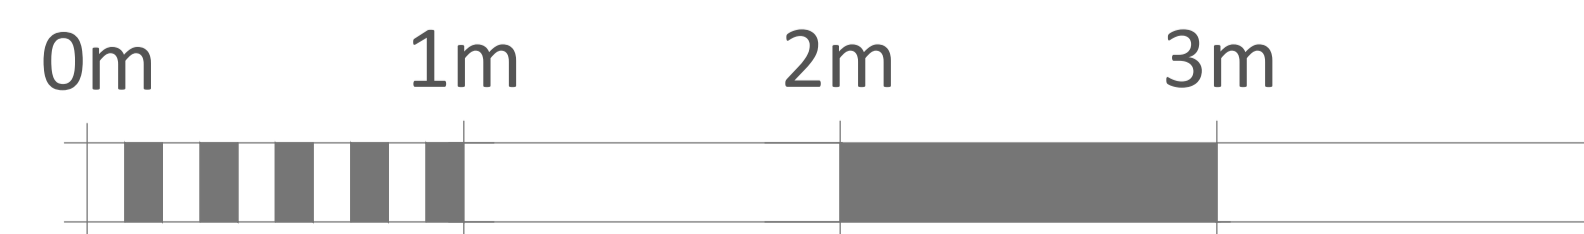

GENERAL NOTES:

- DO NOT SCALE OFF THIS DRAWING. ALWAYS WORKS TO NOTED DIMENSIONS AND SITE VERIFIED DIMENSIONS.
  - THIS DRAWING IS TO BE READ IN CONJUNCTION WITH ALL ARCHITECTURAL, STRUCTURAL AND ENGINEERING DRAWINGS AND SPECIFICATIONS.
  - ANY DISCREPANCIES SHOULD BE BROUGHT TO THE ATTENTION OF THE CA FOR GUIDANCE.
  - ALL ELECTRICAL WORKS SHALL COMPLY WITH THE CURRENT BS 7671:2018 18TH EDITION OF THE IET WIRING REGULATIONS AND ALL RELEVANT BUILDING REGULATIONS DOCUMENTS.
  - THE ELECTRICAL CONTRACTOR SHALL BE A CURRENT, CERTIFIED AND REGISTERED MEMBER OF A PROFESSIONAL BODY SUCH AS NICEIC ORGANIZATION.
- 
- TECHNICAL NOTES:
- ALL PLANT TO BE MOUNTED ON RECYCLED SBR RUBBER FEET c/w 21X41MM SUPPORT CHANNEL.
  - PLANT AREA TO HAVE ACOUSTIC ENCLOSURE TO PREVENT NUISANCE NOISE.
  - THERE SHALL BE NO FIXINGS THROUGH ROOF COVERING WITHOUT PRIOR APPROVAL FROM CLIENT.
  - ALL EQUIPMENT AS SPECIFIED AND PROVIDED BY SAMSUNG LTD

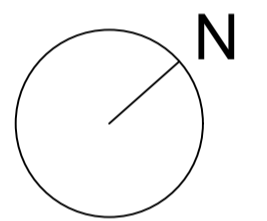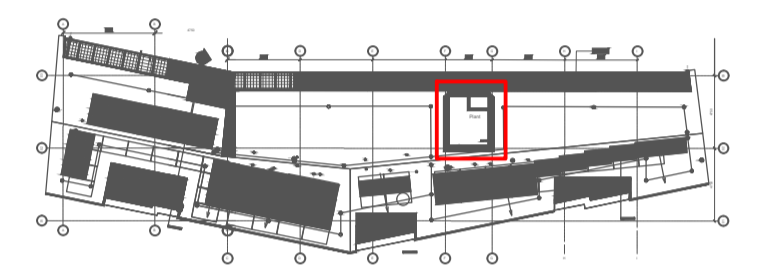

Rev: Revision: Date:

Status: FOR PLANNING



Project: 30A HIGHGATE ROAD

Client: LONDON BUILDINGS TD

Title: MECHANICAL SERVICES  
EXITING PLANT LAYOUT  
ROOF LEVEL

Drawn: MS Scale: 1:50 Date: MAR 2024

No. 267-GMS-XR-DR-M-57-101 Rev: P1