


PROPOSAL | GARDEN PLAN

TO BE VIEWED TOGETHER WITH: FRONT GARDEN MASTERPLAN - CLARISSA JUDD GARDEN DESIGN 10/05/2024
 BACK GARDEN MASTERPLAN - CLARISSA JUDD GARDEN DESIGN 23/03/2024

FRONT FENCE & GATE

Brick: Reclaimed Bricks | Like for Like Main House | Colour: Terracotta
 Fence: Wood | Colour: Honey Dark Brown
 Gate: Wood | Colour: Honey Dark Brown

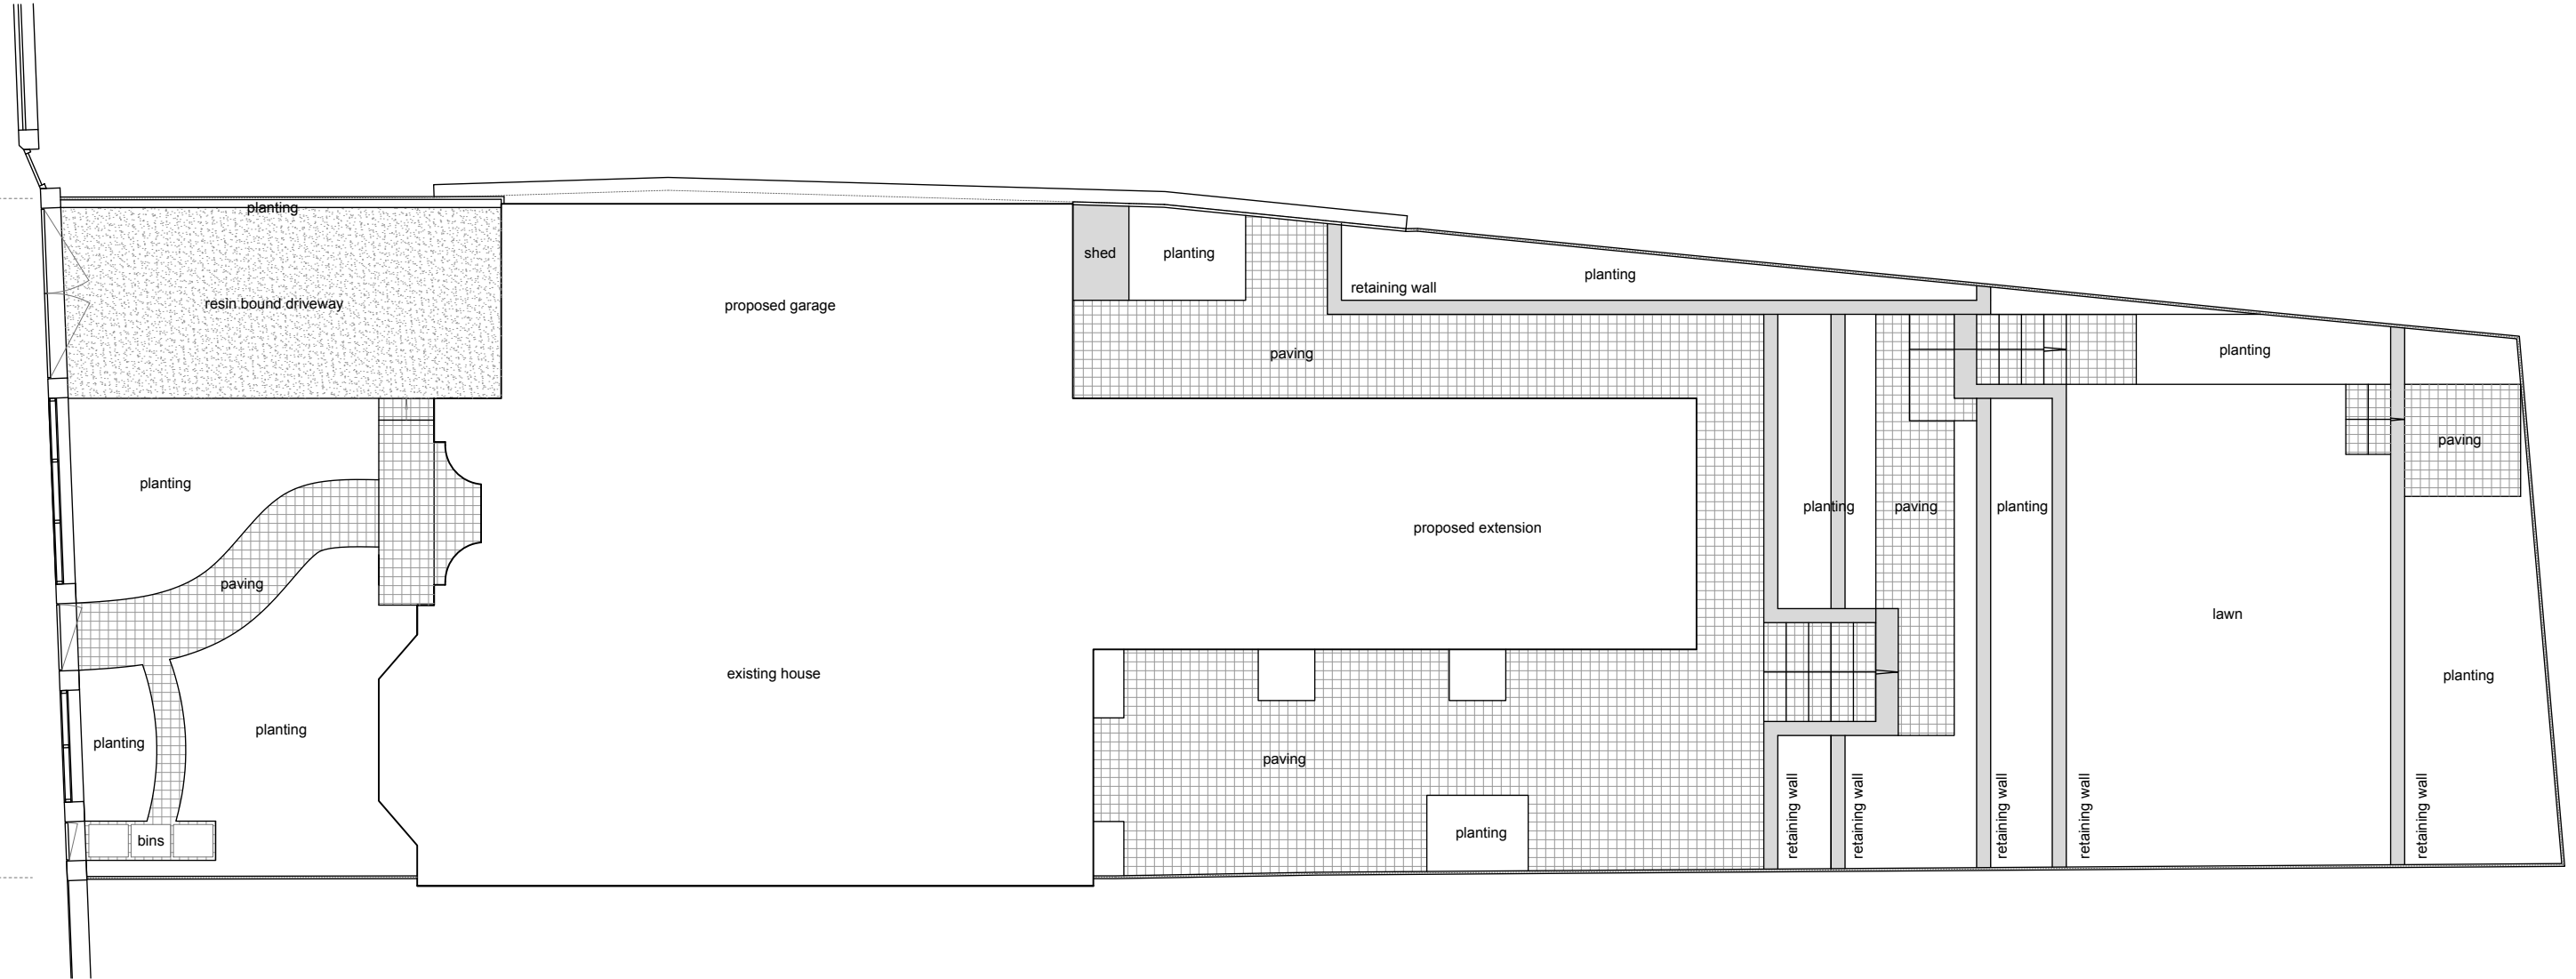

Client
 CHRISANTH GRADISCHNIG
 Project
 38 PLATTS LANE | NW3 7NT
 Drawing title
 PROPOSAL | GARDEN PLAN
 Stage
 CONCEPT DESIGN



9 Charleville Mansions
 Charleville Road | Kensington
 London | W14 9JB | United Kingdom
www.bart-eyking.com

All rights reserved. EYKING asserts its rights under the Copyright, Designs and Patents Act 1988 (Unless otherwise agreed in writing).
 Figured dimensions only are to be taken from this drawing. Do not scale this drawing. All dimensions are in millimeters unless otherwise stated. All dimensions shall be checked on site prior to works commencing. Any discrepancies shall be reported to EYKING.

EYKING

Drawn by
 BE
 Date drawn
 14-05-2024
 Checked by
 Date checked

Scale at A3
 1:120
 Project number
 23003
 Drawing number
 CD_017_B
 Revision