


PROPOSAL | GARDEN FENCE & GATE

TO BE VIEWED TOGETHER WITH:
 FRONT GARDEN MASTERPLAN
 CLARISSA JUDD GARDEN DESIGN 10/05/2024

Brick Piers: Reclaimed Bricks | Like for Like Main House
 Colour: Terracotta
 Low Walls: Reclaimed Bricks | Like for Like Main House
 Colour: Terracotta
 Fence: Wood | Colour: Honey Dark Brown
 Gate: Wood | Colour: Honey Dark Brown

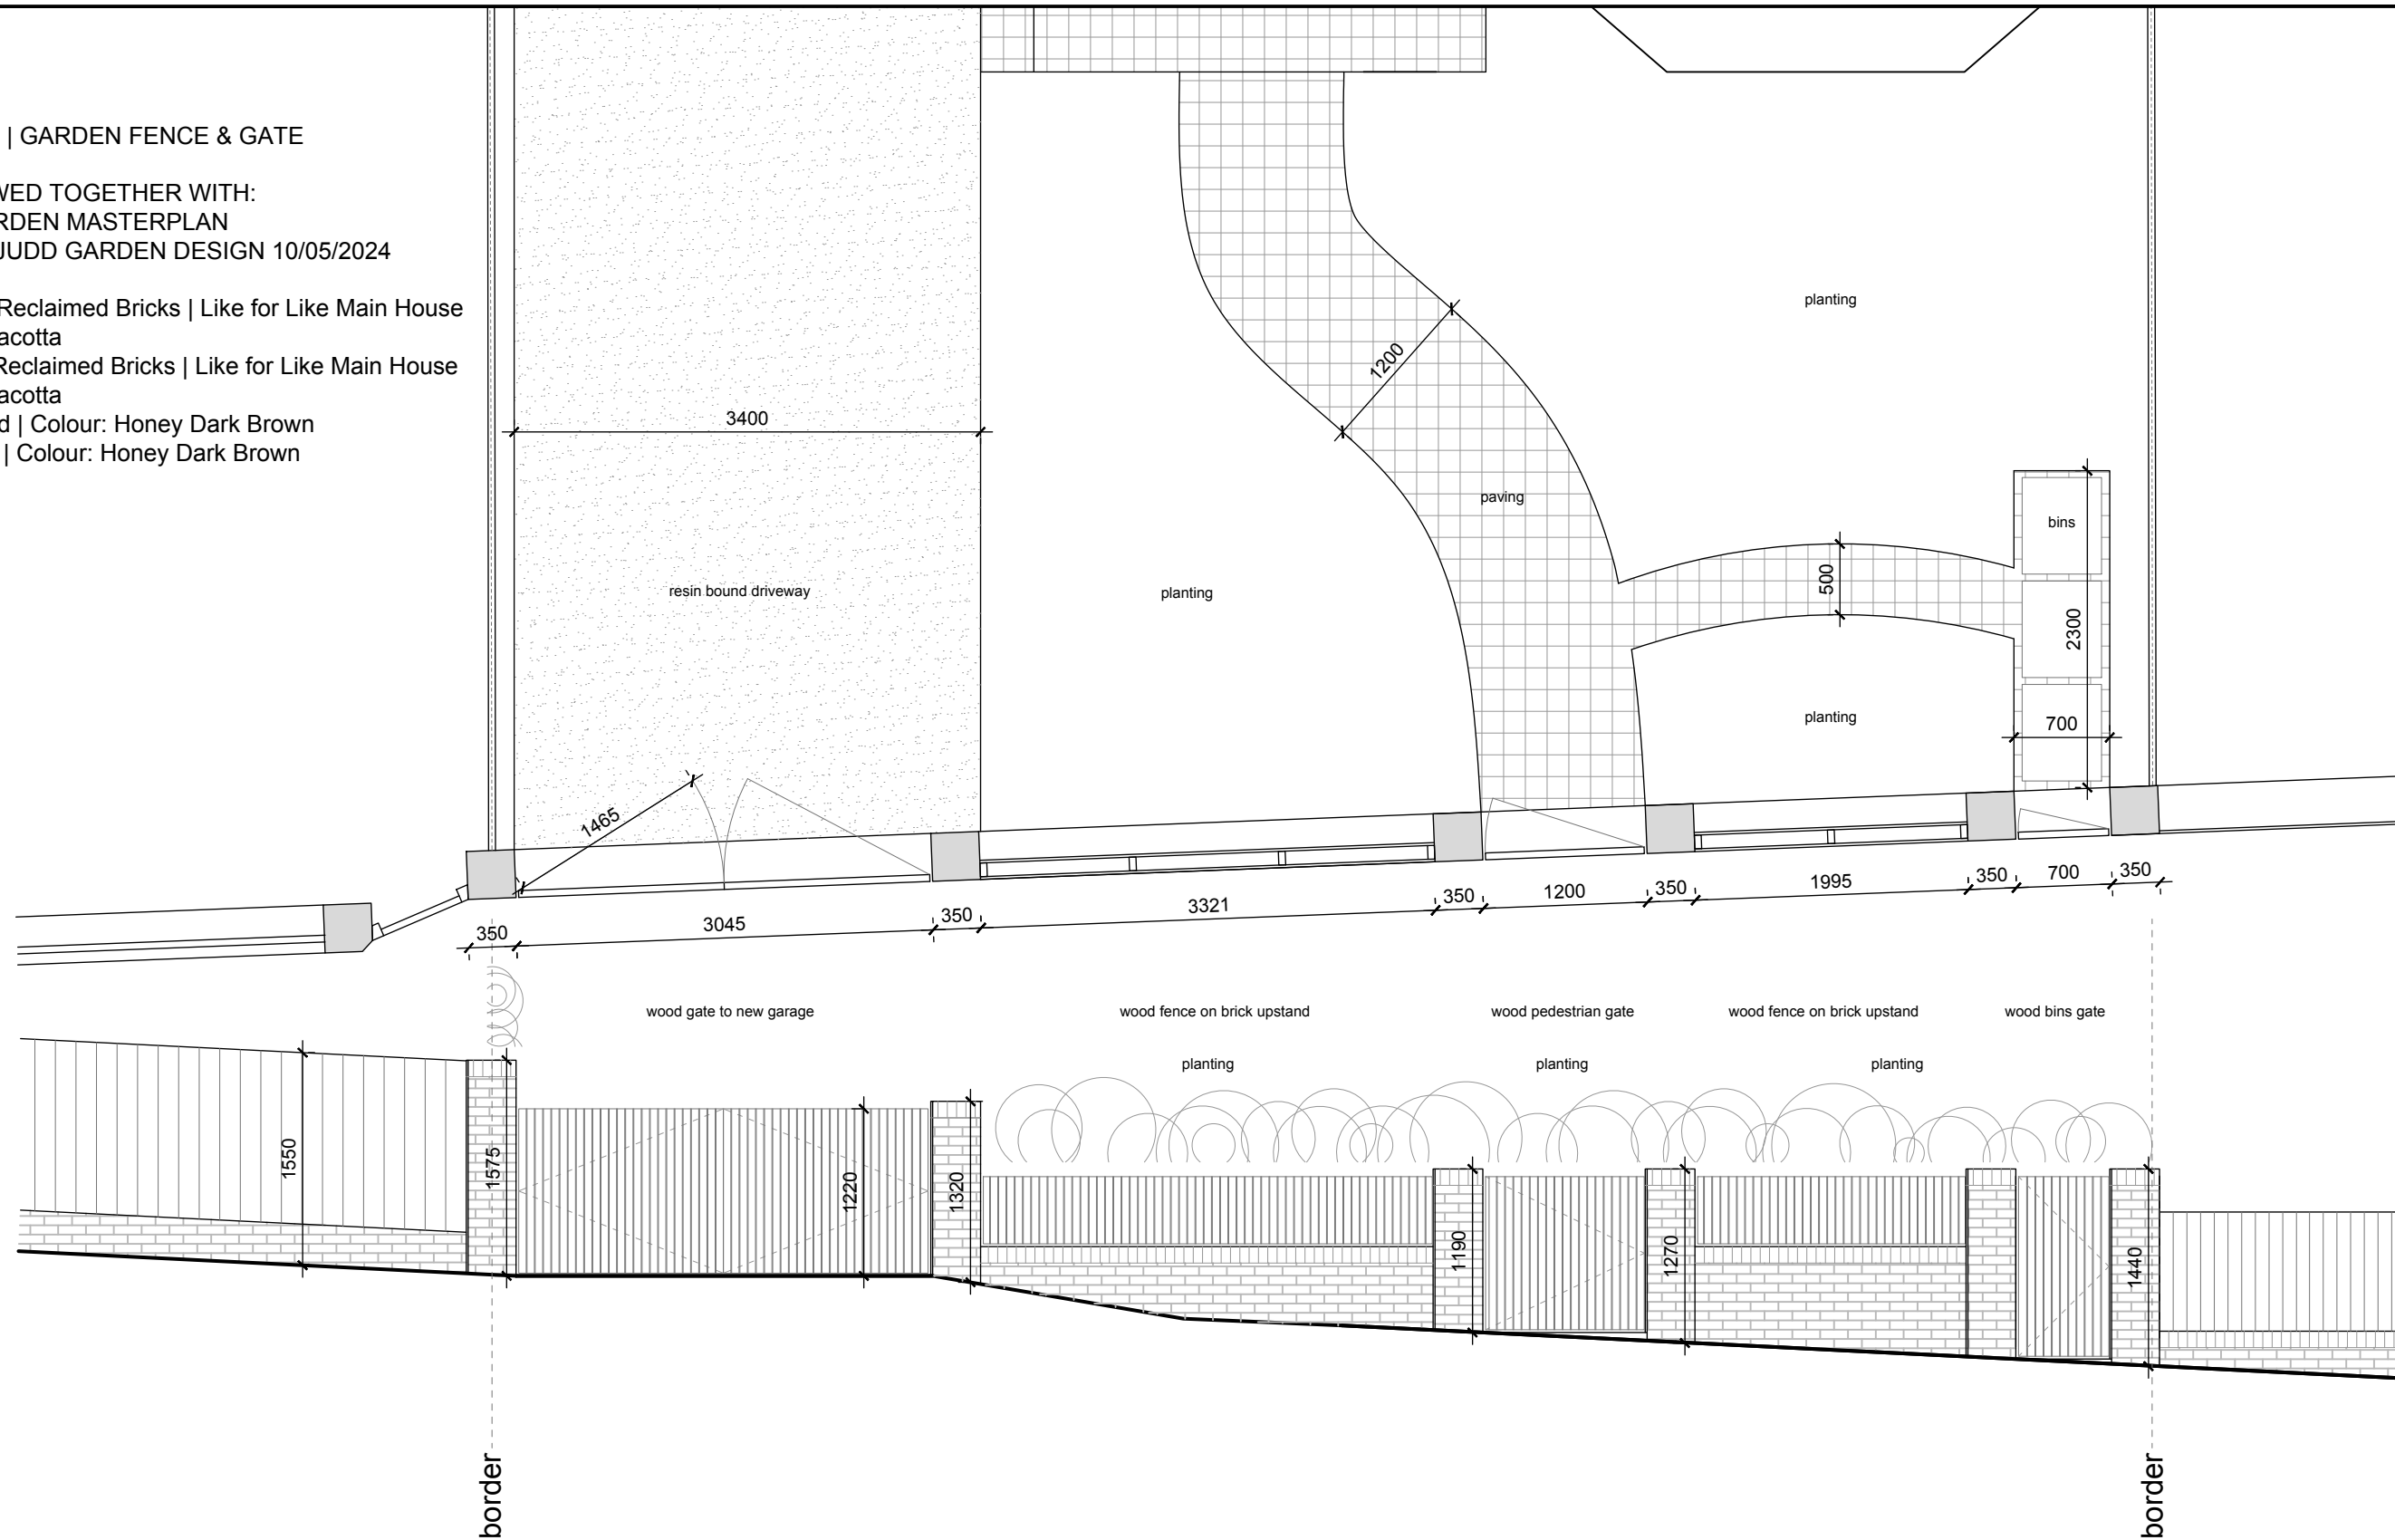

Client	CHRISANTH GRADISCHNIG
Project	38 PLATTS LANE NW3 7NT
Drawing title	PROPOSAL FRONT GARDEN FENCE & GATE
Stage	CONCEPT DESIGN



9 Charleville Mansions
 Charleville Road | Kensington
 London | W14 9JB | United Kingdom
www.bart-eyking.com

All rights reserved. EYKING asserts its rights under the Copyright, Designs and Patents Act 1988 (Unless otherwise agreed in writing).

Figured dimensions only are to be taken from this drawing. Do not scale this drawing. All dimensions are in millimeters unless otherwise stated. All dimensions shall be checked on site prior to works commencing. Any discrepancies shall be reported to EYKING.

EYKING

Drawn by	BE	Date drawn	14-05-2024
Checked by		Date checked	

Scale at A3	1:50	Project number	23003	Drawing number	CD_018_B	Revision	
-------------	------	----------------	-------	----------------	----------	----------	--