


PROPOSAL | GARDEN PLAN  
 HARD SURFACE : NATURAL SOFT SURFACE

TO BE VIEWED TOGETHER WITH: FRONT GARDEN MASTERPLAN - CLARISSA JUDD GARDEN DESIGN 10/05/2024  
 BACK GARDEN MASTERPLAN - CLARISSA JUDD GARDEN DESIGN 23/03/2024

Site Area: 502.84 m2  
 Hard Surface including Main House, Garage, Bin Storage: 331.50 m2  
 Natural Soft Surface: 171.34 m2

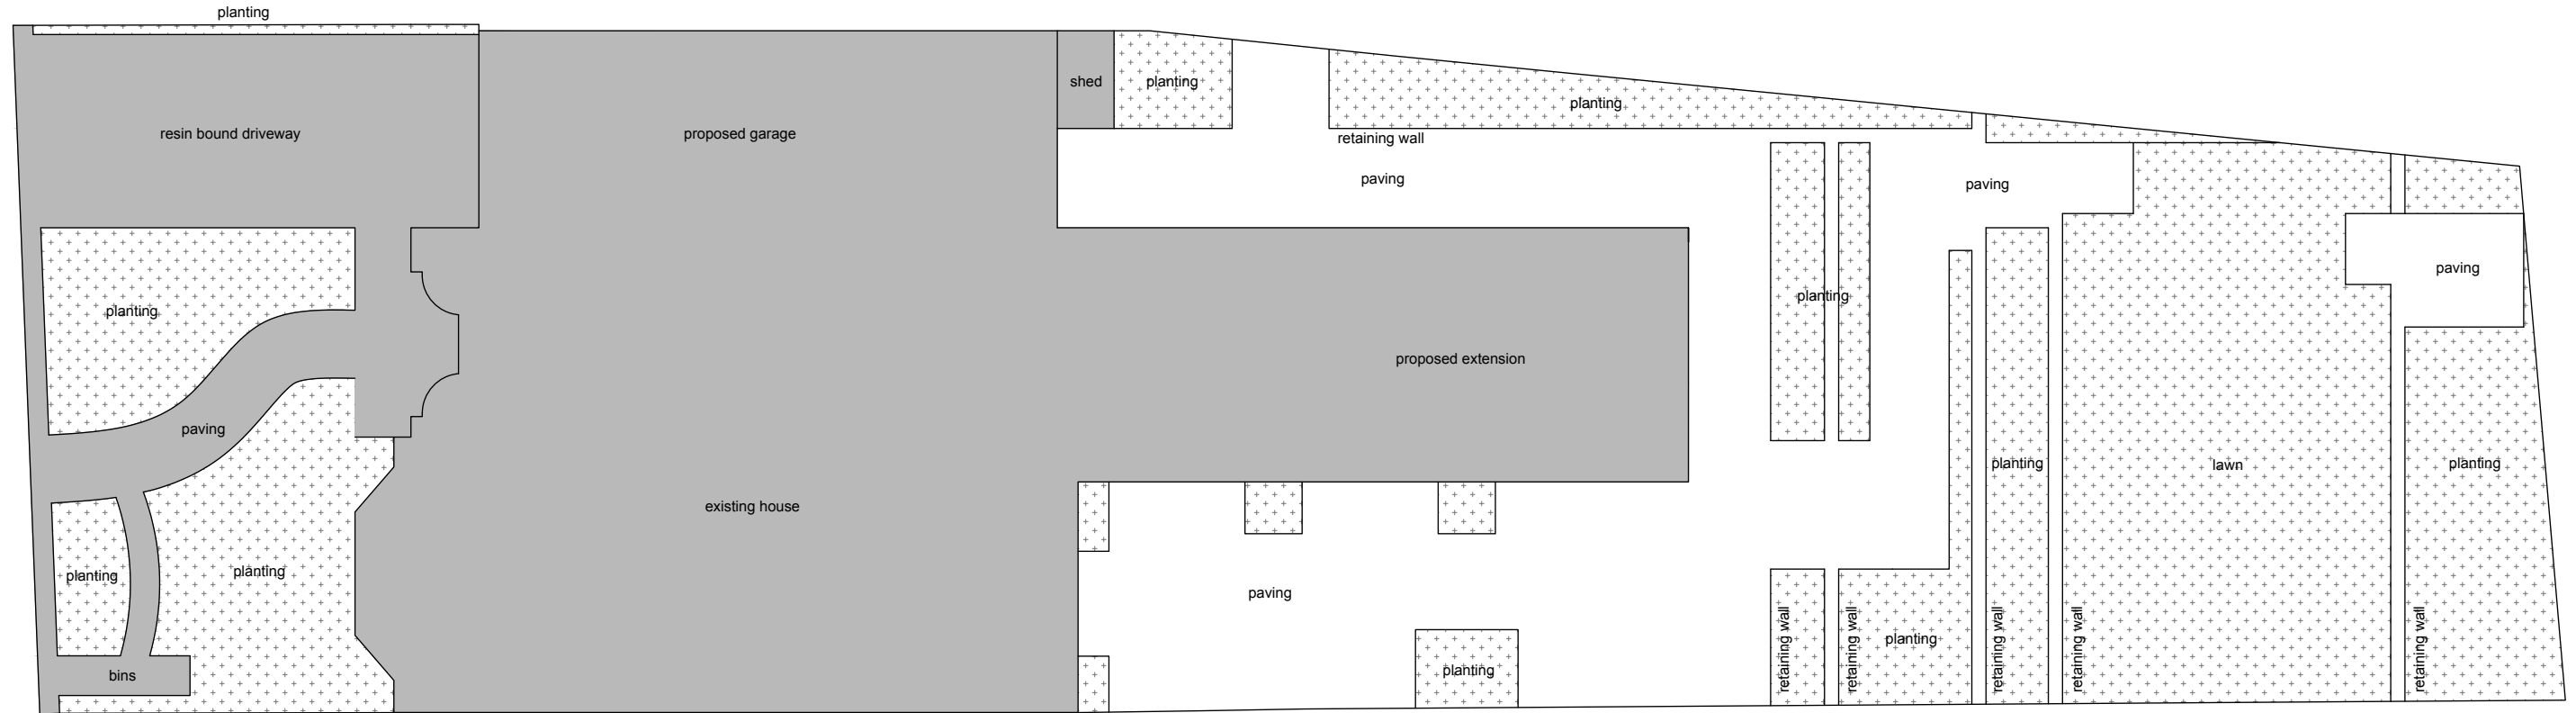

Client	CHRISANTH GRADISCHNIG
Project	38 PLATTS LANE   NW3 7NT
Drawing title	PROPOSAL   GARDEN PLAN   HARD : SOFT SURFACES
Stage	CONCEPT DESIGN



9 Charleville Mansions  
 Charleville Road | Kensington  
 London | W14 9JB | United Kingdom  
[www.bart-eyking.com](http://www.bart-eyking.com)

All rights reserved. EYKING asserts its rights under the Copyright, Designs and Patents Act 1988 (Unless otherwise agreed in writing).  
 Figured dimensions only are to be taken from this drawing. Do not scale this drawing. All dimensions are in millimeters unless otherwise stated. All dimensions shall be checked on site prior to works commencing. Any discrepancies shall be reported to EYKING.

**EYKING**

Drawn by	BE	Date drawn	14-05-2024
Checked by		Date checked	

Scale at A3	1:120	Project number	23003	Drawing number	CD_014_B	Revision	
-------------	-------	----------------	-------	----------------	----------	----------	--