
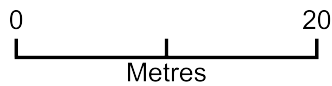


72 PATSHULL ROAD NW5 2LD

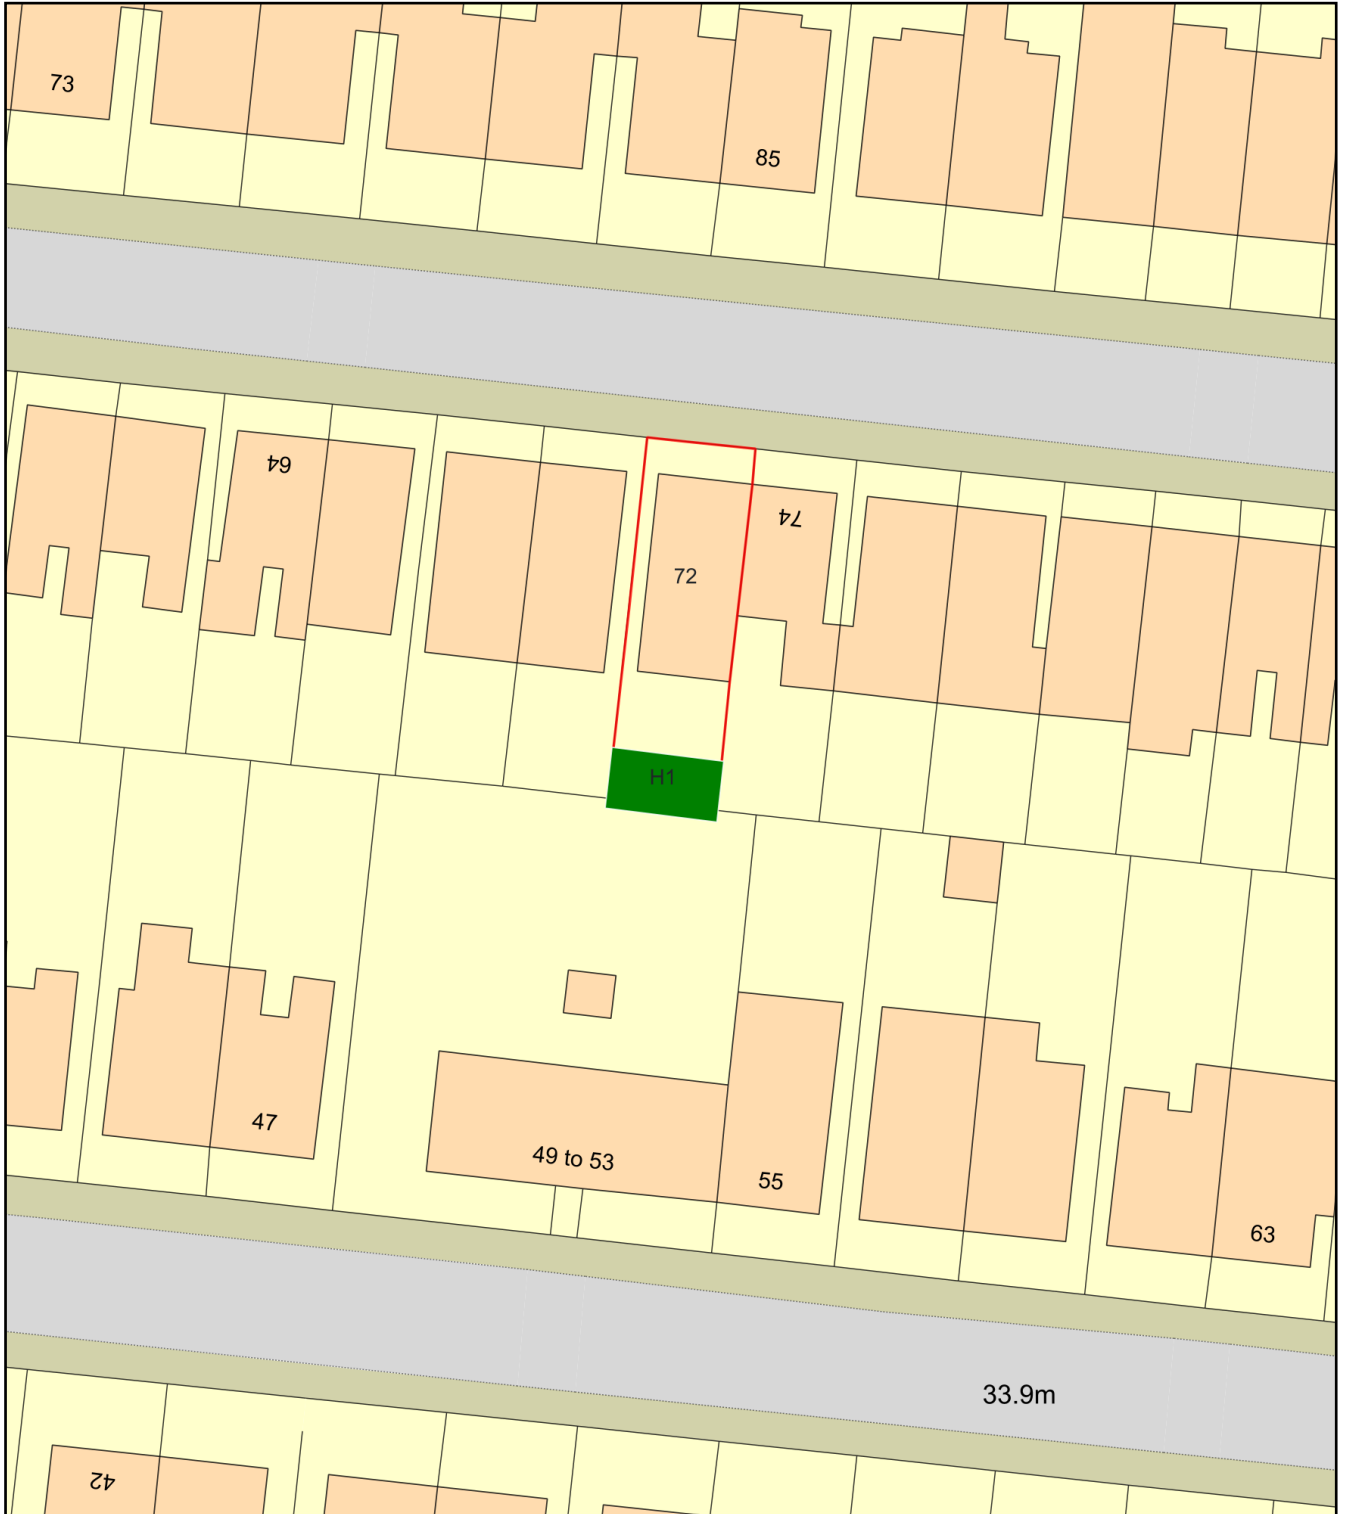

Plan Produced for: L.B.CAMDEN

Date Produced: 16 May 2024

Plan Reference Number: TQRQM24137104836551

Scale: 1:500 @ A4