



**KEY:**

SITE OUTLINE 


BUILDING OUTLINE 

**DISCLAIMER:**  
 DO NOT SCALE FROM THESE DRAWINGS. FOR ACCURACY ALL DIMENSIONS AND SPECIFICATIONS MUST BE CONFIRMED AT THE SITE AND WITH RELEVANT TECHNICAL DRAWINGS.  
 TO BE READ IN CONJUNCTION WITH STRUCTURAL ENGINEER'S DRAWINGS AND SPECIFICATIONS.  
 TO BE READ IN CONJUNCTION WITH ALL CONSULTANT DRAWINGS AND SPECIFICATIONS.  
 ANY DISCREPANCY BETWEEN DRAWINGS AND DIMENSION ON SITE ARE TO BE BROUGHT TO THE ATTENTION OF THE ARCHITECT PRIOR TO CONSTRUCTION.

2023 © CHARLES TASHIMA ARCHITECTURE. ALL RIGHTS RESERVED.  
 NO REPRODUCTION OR SECOND HANDING OF THIS DOCUMENT SHOULD BE COPIED OR REPRODUCED WITHOUT THE CONSENT OF CHARLES TASHIMA ARCHITECTURE.



Production Date: 06 July 2023  
 Top Left: 528520 186079 Bottom Right: 528720 185879  
 © Crown copyright and database rights 2023 Ordnance Survey OS100035409.  
 Reproduction in whole or in part is prohibited without the permission of Ordnance Survey

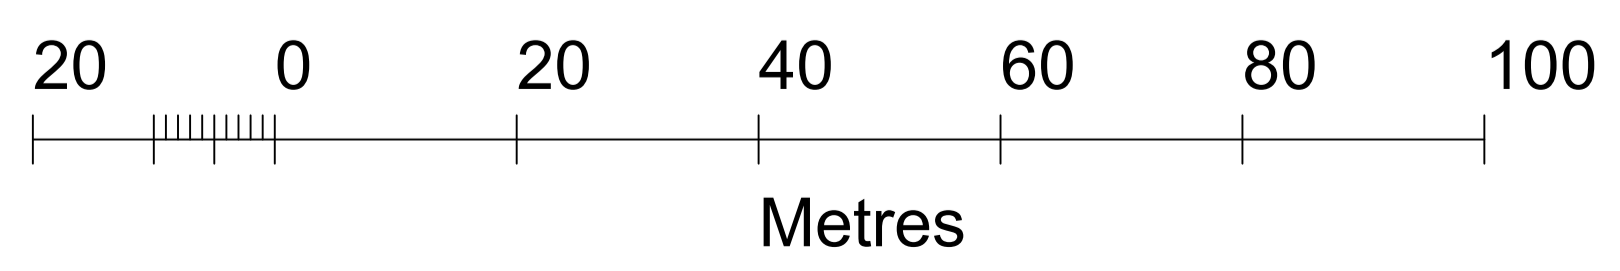

REV.	DATE	ISSUE NOTES
A	15/05/2024	REVISIONS SHOWN IN CLOUD BASED ON COMMENTS FROM COUNCIL RECEIVED ON 3RD MAY 2024

**PLANNING**

PROJECT:  
**8 DARTMOUTH PARK ROAD,  
 LONDON, NW5 1SU**

PROJECT NUMBER: 1136

PROJECT STAGE: PLANNING

ISSUE DATE: DECEMBER 2023

SCALE:  
 1:625 @ A1  
 1:1250 @ A3

DOCUMENT NUMBER: PL002

REVISION: A

SUBJECT:

**PROPOSED - LOCATION PLAN**

CLIENT: OLIVIA WAREHAM & ALEXANDER COFFEY

**CHARLES TASHIMA ARCHITECTURE**

Unit 6, Benwell Studios, 11-13 Benwell Road  
 London, N7 7BL

Phone: 44(0) 207 281 2351  
 Email: info@charlestashima.co.uk  
 Website: www.charlestashima.co.uk