

The drawings prepared by MB Design are for use solely with respect to this project. Unless otherwise provided, MB Design shall retain all common law, statutory and other reserved rights, including the copyright. MB Design drawings shall not be used by the owner or others on other projects, for additions to this project or for completion of this project by others, unless MB Design accepts by agreement in writing and with appropriate compensation.

**GENERAL NOTES:**


- DO NOT SCALE DRAWINGS.
- ALL DIMENSIONS TO BE VERIFIED ON SITE.
- CONTRACTOR TO SECURE INSTALLATION.
- ANY MODIFICATIONS IN THE DRAWINGS ARE TO BE REPORTED TO MB DESIGN DESIGN FOR APPROVAL.
- DIMENSIONS ARE FROM FLOOR FINISH.
- ALL SAMPLES OF FINISHES AND COLORS ARE TO BE SUBMITTED TO MB DESIGN DESIGN FOR APPROVAL.
- ALL VENEERS AND PANELING SHOULD BE ON MDF WITH SOLID WOOD LIPPINGS.
- SHOP DRAWINGS TO BE PROVIDED.

**GENERAL LEGEND:**

- C.L. = CONCRETE LEVEL
- F.L. = FINISHED LEVEL
- A.F.F.L. = ABOVE FINISHED FLOOR LEVEL
- F.E.C. = FROM EXISTING CEILING
- Q = CENTER LINE
- ↔ = DIRECTION OF WOOD
- A.N. = AS NOTED
- S/S = STAINLESS STEEL FINISH

**KEY PLAN:**

FOR TENDER ONLY

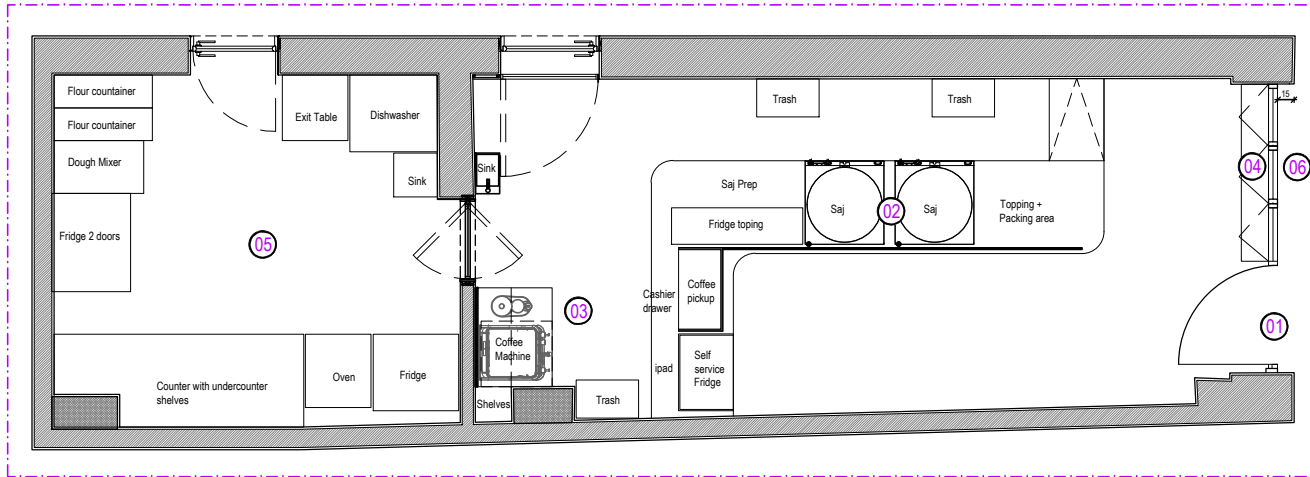

#	DESCRIPTION	REFER TO SHEET
01	MAIN ENTRANCE	211_0-01
02	BAR	201_0-01
03	BACK OF BAR	201_0-01
04	COUNTER	202_0-01
05	KITCHEN	
06	FACADE	211_0-01

Revisions:

PROJECT:	
<b>BAYT SAJ</b>	
LOCATION: LONDON	DWG ISSUE DATE: 15-01-2024

OWNER:	
CONCEPT ARCHITECTS	
CONCEPT DESIGN	MB DESIGN
APPROVED BY:	MB DESIGN
STAGE	
CONCEPT STAGE	SCHEMATIC STAGE
DESIGN DEVELOPMENT	CONSTRUCTION DOCUMENTS

DRAWING Title:	
<b>GENERAL LAYOUT</b>	
DRAWING #:   111 0	00
ORIG. DWG SIZE: ( A3 )	SCALE: 1:50 SHE. 01 of 01