


© ARCHITECT'S COPYRIGHT RETAINED

GENERAL NOTES  
/ Do not scale from this drawing  
/ All dimensions to be checked on site by the Contractor  
/ And such dimensions to be their responsibility  
/ Report all drawing errors and omissions to the Architect  
/ All dimensions in millimetres unless noted otherwise  
/ If in doubt ask Contract Administrator

GENERAL NOTES ON MATERIALS  
Materials to comply with appropriate British Standards or Agreement Certificate stamped and independently certified or otherwise to show their suitability. Materials should be in accordance with BS8000 series of documents and other accepted good practice (e.g. Quality assured to ISO9000).


GENERAL NOTES ON PRINTING  
All documents to be printed in colour.

NOTES  
DRAWINGS BASED ON INFORMATION RECEIVED FROM DGS ON 22.02.23

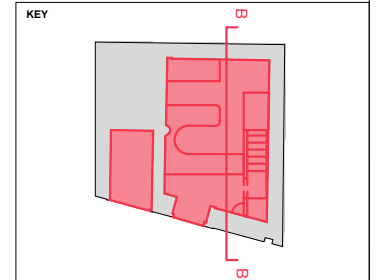

- KEY
- EXISTING WALLS
  - OUT OF DEMISE
  - PROPOSED NEW PARTITION

- NOTES
- All works are subject to Landlord approval and LBC.
  - Areas, if indicated, are approximate only and not to be used as tender or construction measurement.
  - All existing walls to be made good and finished with plasterboard dot and dabbed to existing surface.
  - All items to be made demountable and fixed in a considered manner so not to damage the original fabric.
  - All fixings to be carried out in a considered manner so not to damage the existing fabric and to be made demountable.
  - All new services to utilise existing penetrations in the existing fabric.

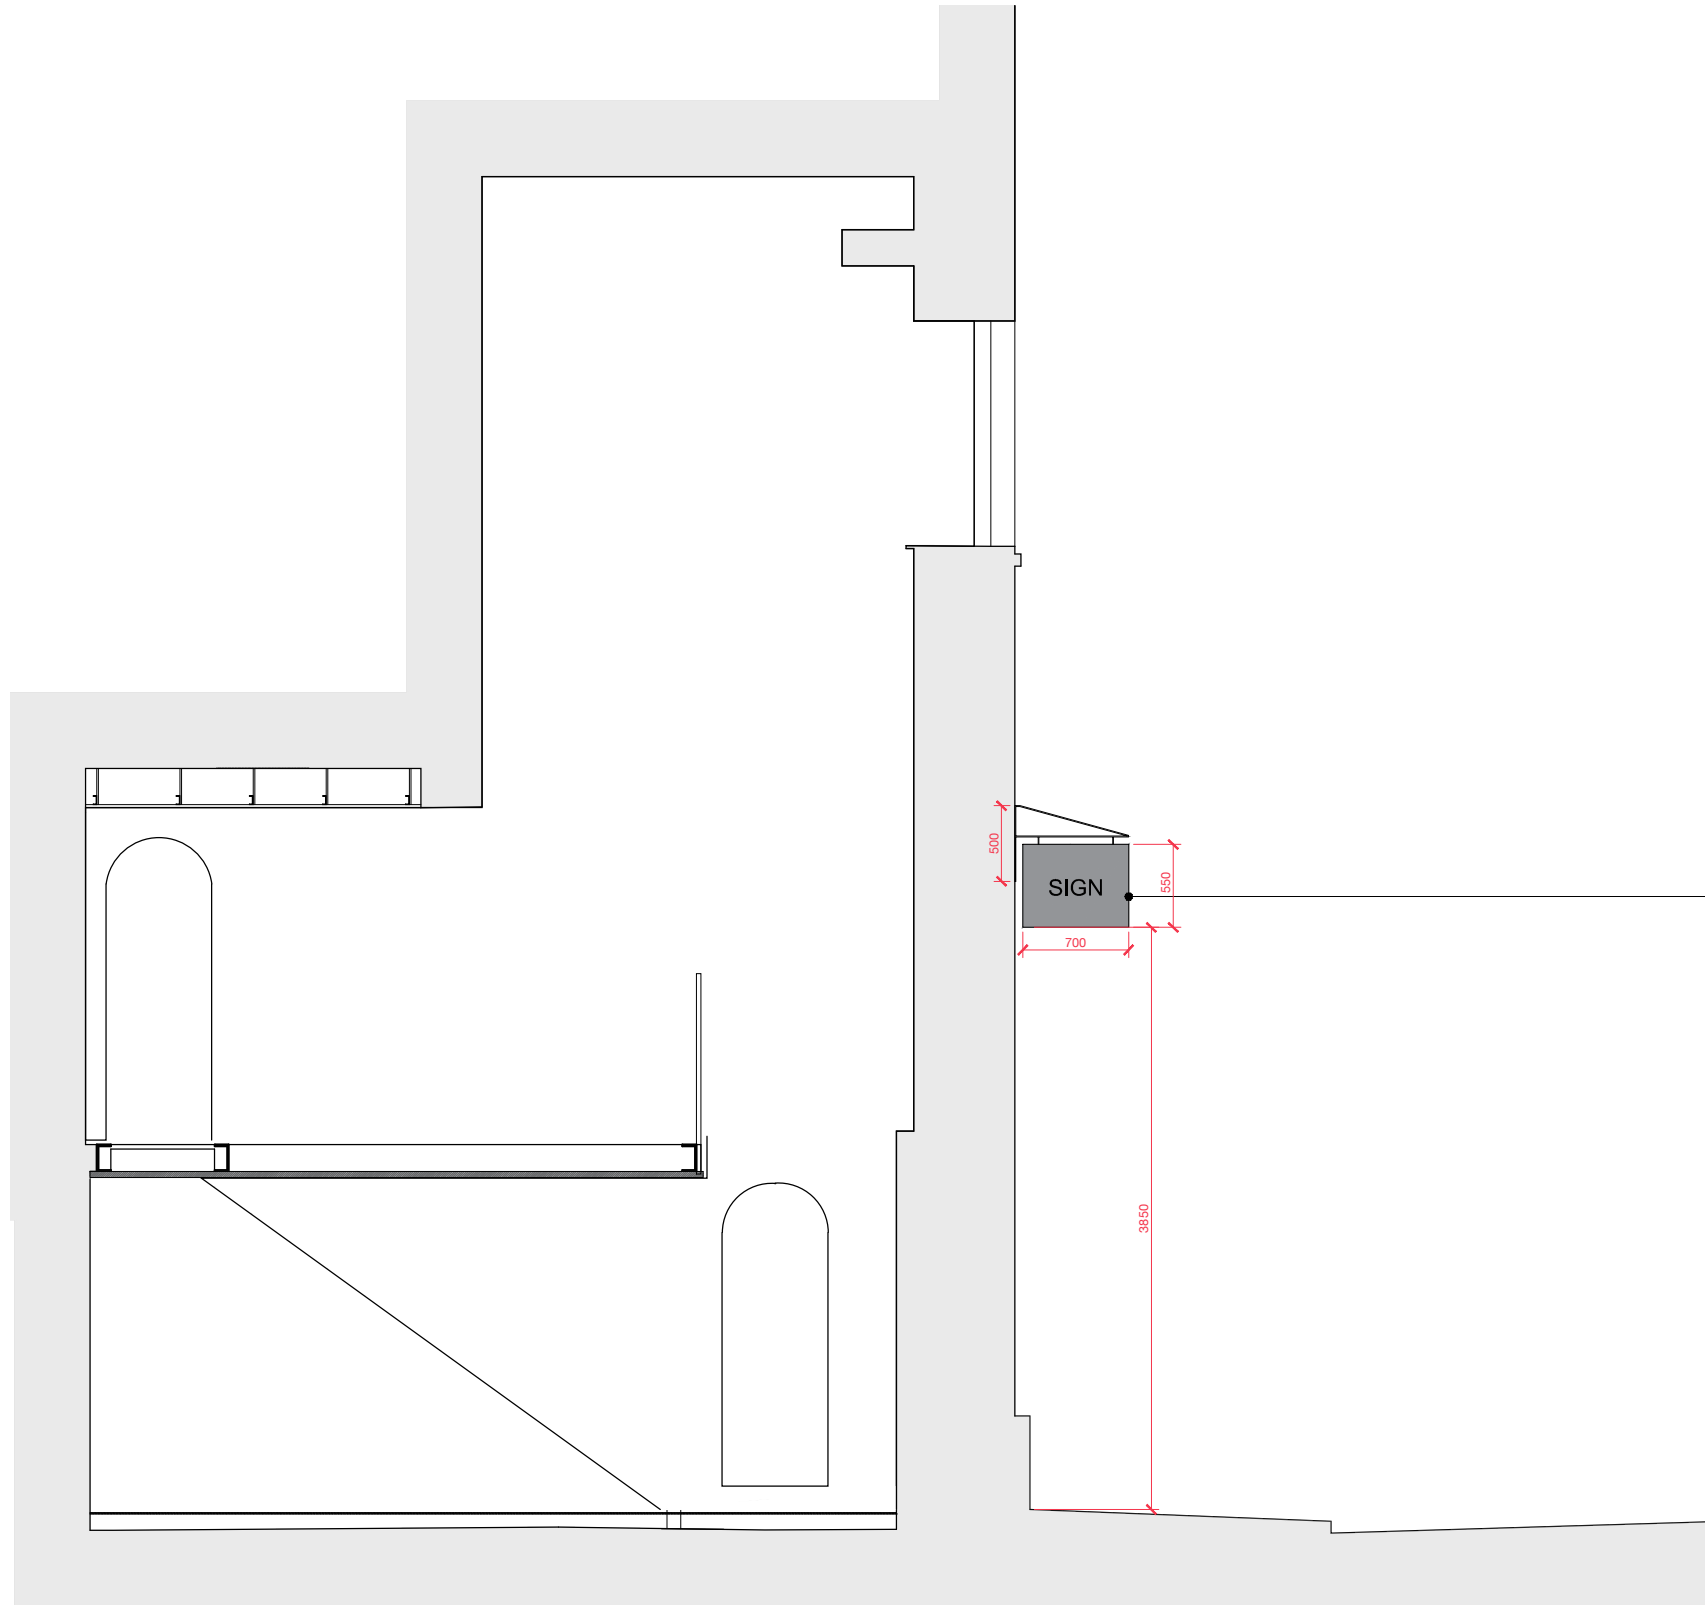

Proposed new hanging signage:  
Black metal frame and panel with pink acrylic lettering (colour #f4ccd7), fixed back to existing wall. Sign to be double sided. See sign manufacturer drawing for full design specification.

rev	date	amendment
P04	15.05.24	FOR PLANNING
P03	20.02.24	FOR PLANNING
P02	14.06.23	FOR PLANNING
P01	10.05.23	FOR PLANNING

**SC DA**  
SODA  
1 Bouchier Street  
London  
W1D 4HX  
studio@sodastudio.co.uk  
sodastudio.co.uk

job title  
HUMBLE CRUMBLE EARLHAM ST  
HUMBLE CRUMBLE

drawing title  
PROPOSED SECTIONS  
SECTION BB

status	PLANNING	drawing no.	revision
scale	1:50 @A3 1:25 @A1	061	P04
job no.	A500		

