

**GENERAL NOTES**

WORK FROM INDICATED DIMENSIONS ONLY

ALL SITE DIMENSIONS TO BE VERIFIED BY CONTRACTOR AND ANY DISCREPANCIES REPORTED BACK TO DESIGNER

ALL DIMENSIONS IN MILLIMETRES UNLESS OTHERWISE STATED

STRUCTURAL STABILITY OF ALL ITEMS TO BE CONFIRMED BY CONTRACTOR, DRAWINGS REPRESENT DESIGN INTENT ONLY

ALL WORK TO CONFORM TO BRITISH STANDARDS AND ANY REQUIRED PLANNING REGULATIONS

TO BE READ IN CONJUNCTION WITH LAYOUT, SETTING OUT PLAN AND ADDITIONAL CONSTRUCTION DETAILS

ALL DESIGNS SUBJECT TO COPYRIGHT

**NOTES**

**REVISIONS**

A 14.05.24 ORIGINAL


**TILLY DALLAS**  
*Garden Design*

PROJECT  
5 Albert Terrace, NW1 7SU

CLIENT  
Lawrence Salem

TITLE  
5AT\_PlantingSchedule\_FrontPlan\_070\_A

DRAWING NO. 070	STATUS PLANNING	DATE 14.05.24
DRAWN BY TD	CHECKED BY EB	SCALE 1:50 at A3

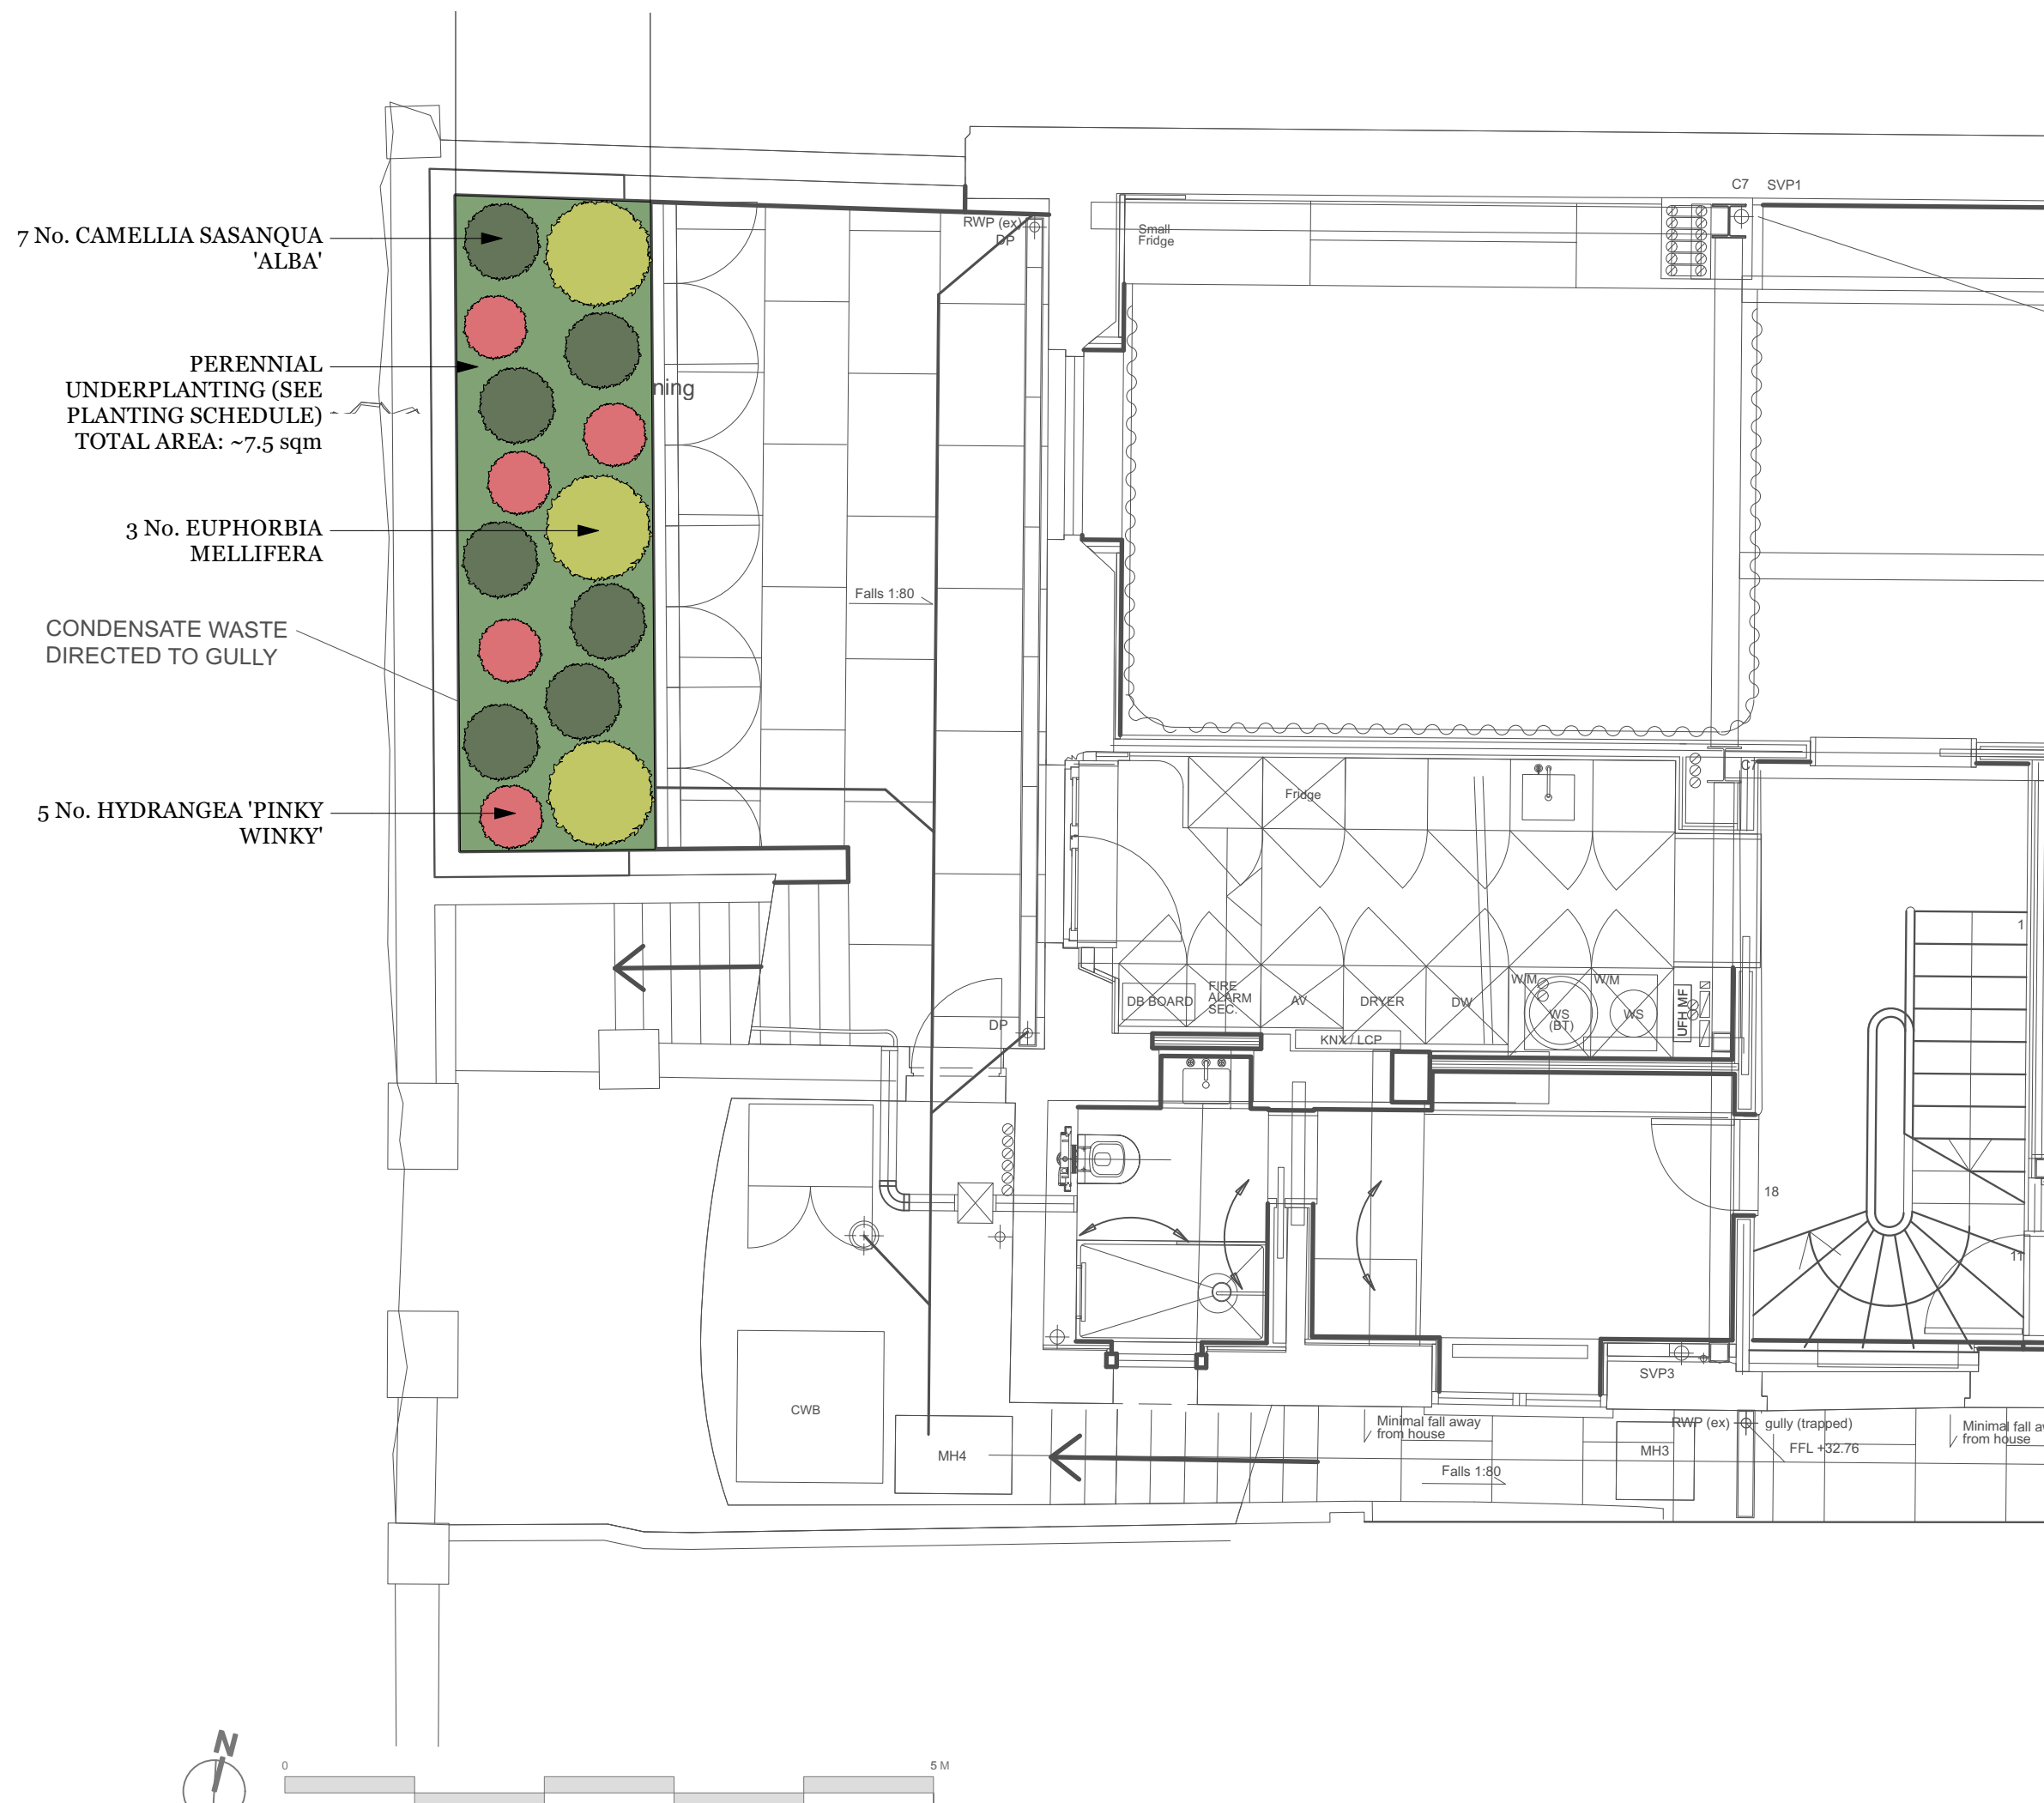

7 No. CAMELLIA SASANQUA 'ALBA'

PERENNIAL UNDERPLANTING (SEE PLANTING SCHEDULE) TOTAL AREA: ~7.5 sqm

3 No. EUPHORBIA MELLIFERA

CONDENSATE WASTE DIRECTED TO GULLY

5 No. HYDRANGEA 'PINKIE WINKY'

