


**GENERAL NOTES**

WORK FROM INDICATED DIMENSIONS ONLY  
ALL SITE DIMENSIONS TO BE VERIFIED BY CONTRACTOR AND ANY DISCREPANCIES REPORTED BACK TO DESIGNER  
ALL DIMENSIONS IN MILLIMETRES UNLESS OTHERWISE STATED  
STRUCTURAL STABILITY OF ALL ITEMS TO BE CONFIRMED BY CONTRACTOR, DRAWINGS REPRESENT DESIGN INTENT ONLY  
ALL WORK TO CONFORM TO BRITISH STANDARDS AND ANY REQUIRED PLANNING REGULATIONS  
TO BE READ IN CONJUNCTION WITH LAYOUT, SETTING OUT PLAN AND ADDITIONAL CONSTRUCTION DETAILS  
ALL DESIGNS SUBJECT TO COPYRIGHT


**NOTES**

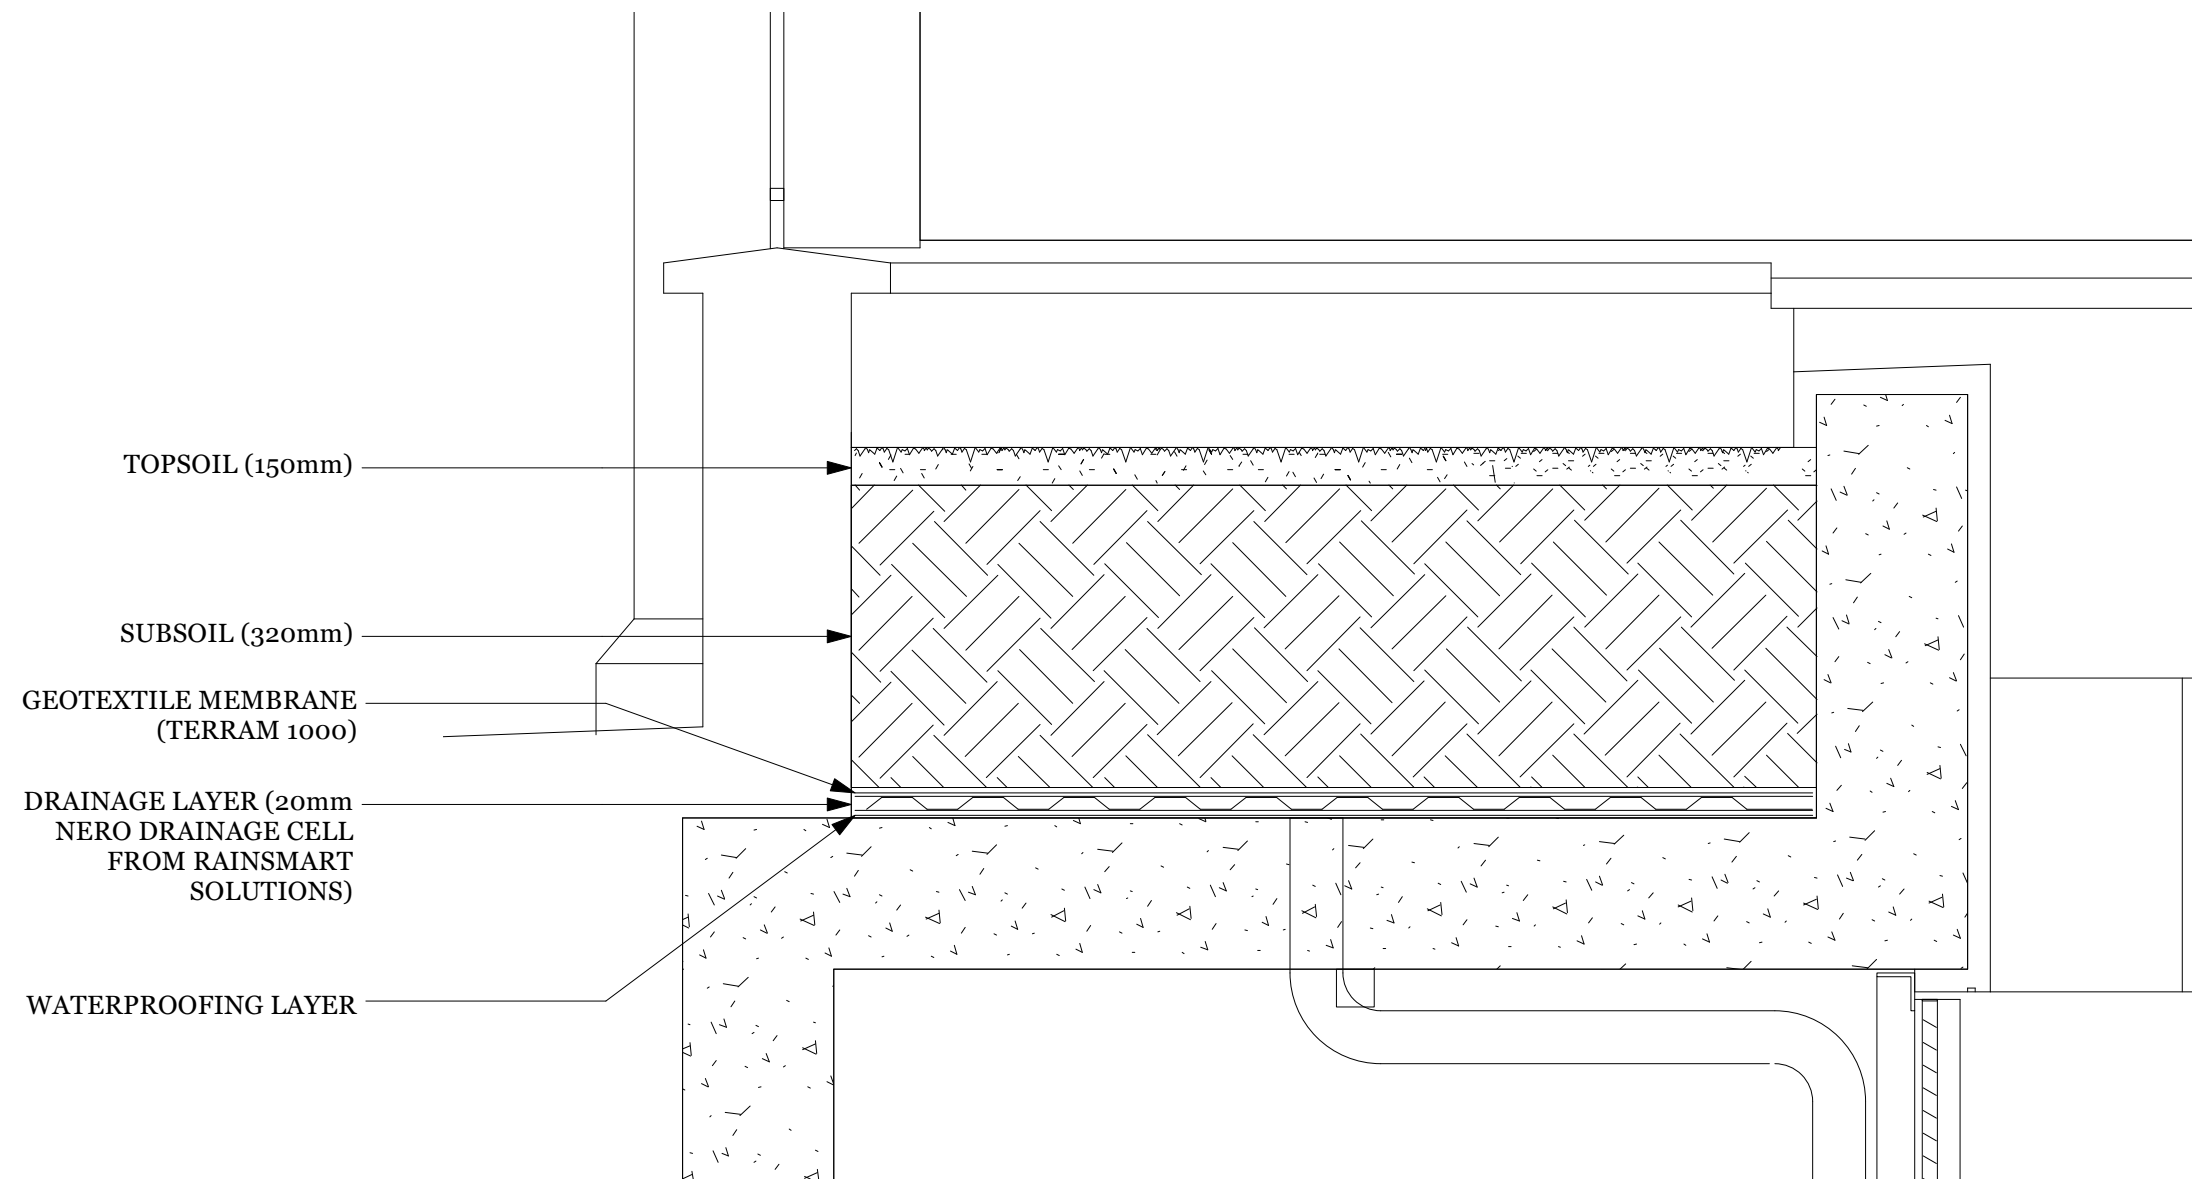

**SPECIFICATION**

TOPSOIL (<https://www.buryhilltopsoilandlogs.co.uk/topsoil-and-subsoil/premium-topsoils/gp10-plus>)

SUBSOIL (<https://www.buryhilltopsoilandlogs.co.uk/topsoil-and-subsoil/Subsoil-and-Washed-Sands/Premium-Free-Draining-Subsoil>)

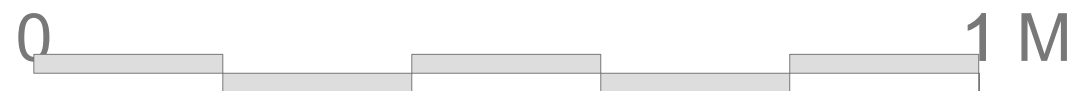

**REVISIONS**

A 14.05.24 ORIGINAL

**TILLY DALLAS**  
*Garden Design*

PROJECT		
5 Albert Terrace, NW1 7SU		
CLIENT		
Lawrence Salem		
TITLE		
5AT_PlantingSchedule_Planter_072_A		
DRAWING NO.	STATUS	DATE
072	PLANNING	14.05.24
DRAWN BY	CHECKED BY	SCALE
TD	EB	1:50 at A3