


Notes

1. This drawing is copyright no part of this drawing to be copied unless written consent is given by the practice
2. Do not scale from this drawing. All discrepancies to be reported immediately to the project co-ordinator.


PLANNING

Note:


Proposed windows are to be slimline double glazed timber sash windows.

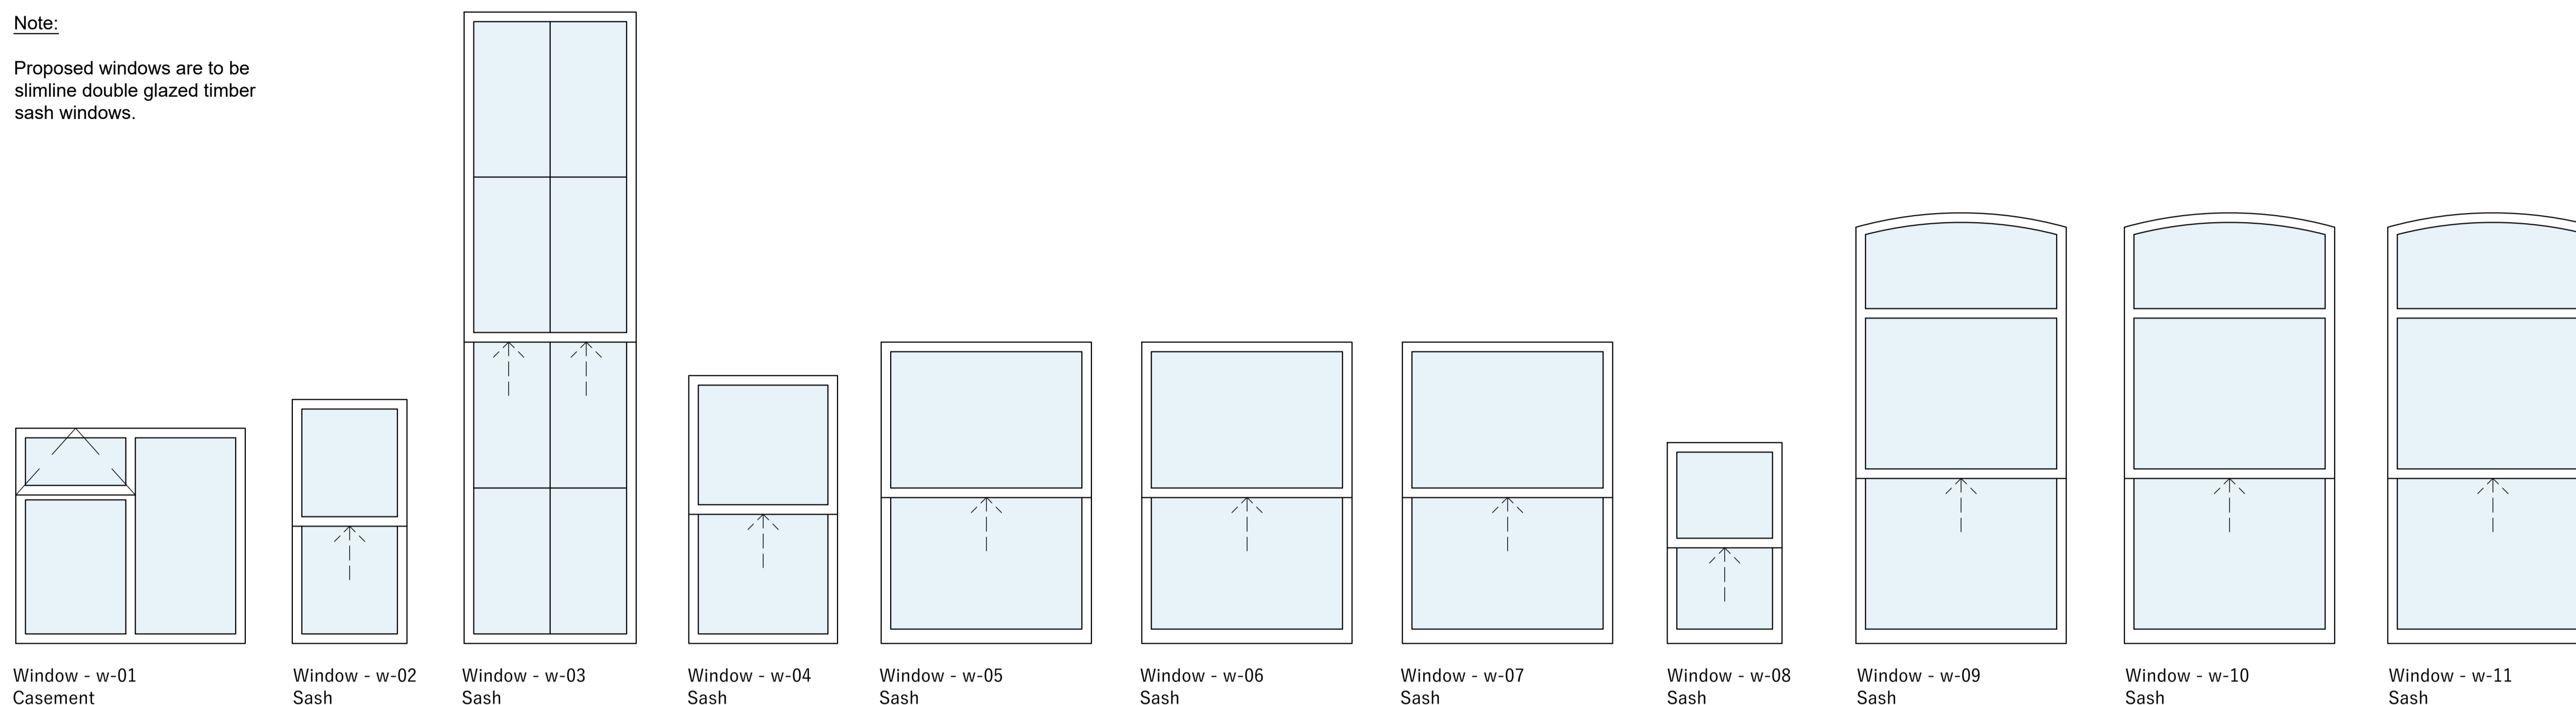

Window - w-01 Casement  
 Window - w-02 Sash  
 Window - w-03 Sash  
 Window - w-04 Sash  
 Window - w-05 Sash  
 Window - w-06 Sash  
 Window - w-07 Sash  
 Window - w-08 Sash  
 Window - w-09 Sash  
 Window - w-10 Sash  
 Window - w-11 Sash

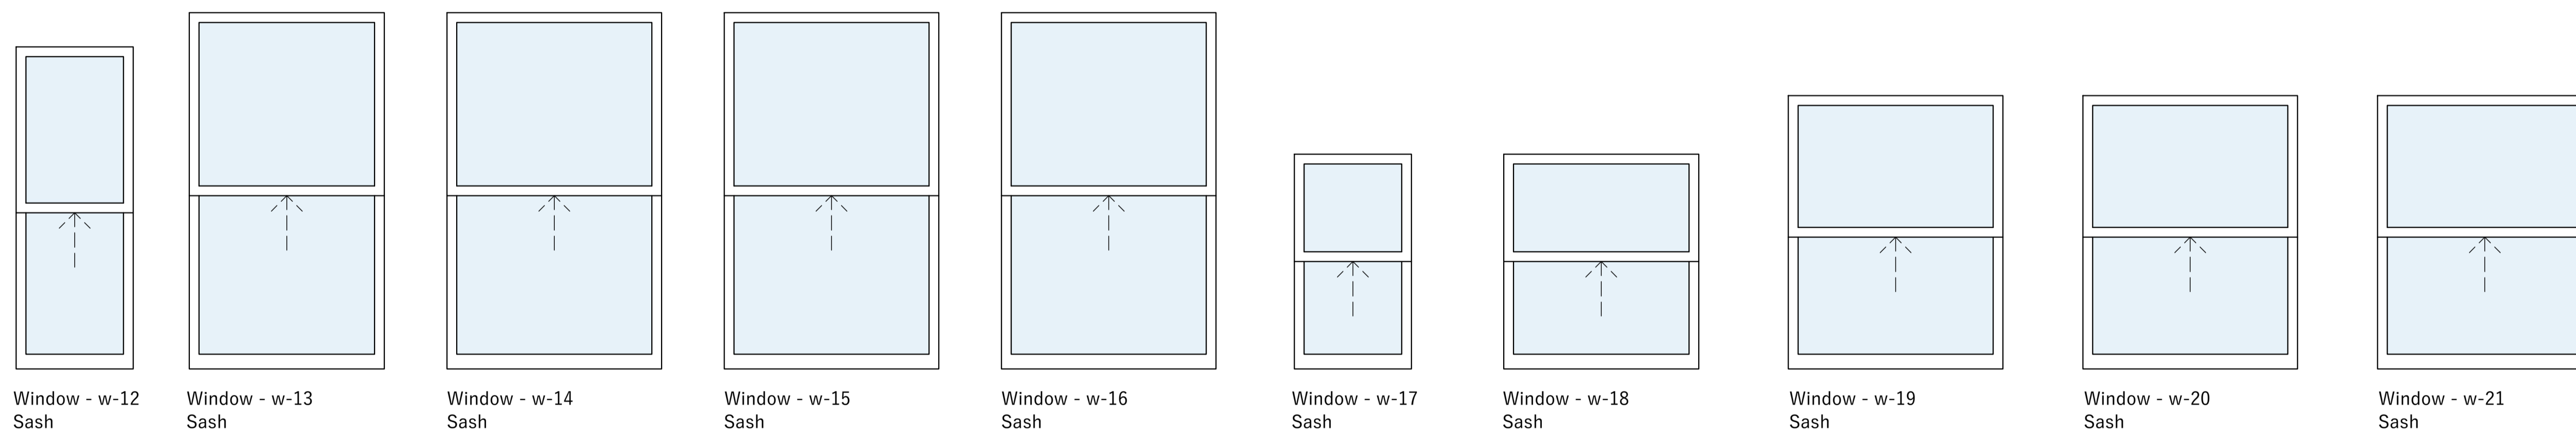

Window - w-12 Sash  
 Window - w-13 Sash  
 Window - w-14 Sash  
 Window - w-15 Sash  
 Window - w-16 Sash  
 Window - w-17 Sash  
 Window - w-18 Sash  
 Window - w-19 Sash  
 Window - w-20 Sash  
 Window - w-21 Sash

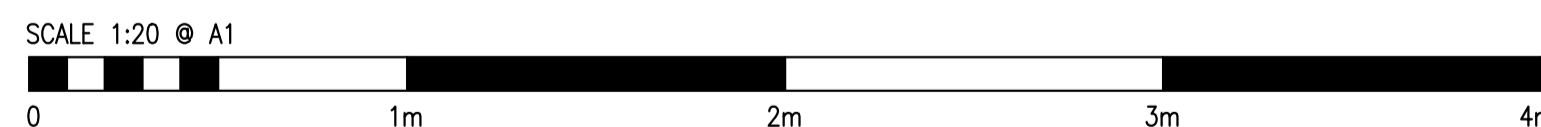

Rev.	Date	Description	Name
A	13.05.24	Updated to planning department comments	N.T.

NOTES:

Report all discrepancies, errors and omissions.  
 Do not scale from this drawing.  
 Verify all dimensions on site before commencing any work or preparing shop drawings.  
 All materials, components and workmanship are to comply with all the relevant British Standards, Codes of Practice, and appropriate manufacturers recommendations.  
 For all specialist work, see relevant drawings.

This drawing and design are copyright of ARCHWAY BUILDING CONSULTANCY.

IMPORTANT

All drawings are to be read in conjunction with materials and workmanship and finishes schedules.  
 The contractor is to advise on structural stability for works and strength of construction.  
 The contractor is to provide setting out drawings prior to commencement.  
 All drawings are to be submitted for approval to Archway Building Consultancy.

ARCHWAY BUILDING CONSULTANCY

3RD FLOOR, THE NEWS BUILDING  
 3 LONDON BRIDGE STREET  
 SE1 9SG  
 TELEPHONE 07534964166  
 Email: Enquiries@Archwaybc.co.uk

Project  
 141 WEST END LANE  
 LONDON  
 NW6 2PH

drawn	N.T.	rev	A
date	20.03.24	scale	1:20 @ A1
Title			
PROPOSED WINDOW SCHEDULE			
0437	24	102	