




① Existing 2024 / 1133 Elevation Viewing from South
Scale: 1:100 @ A1

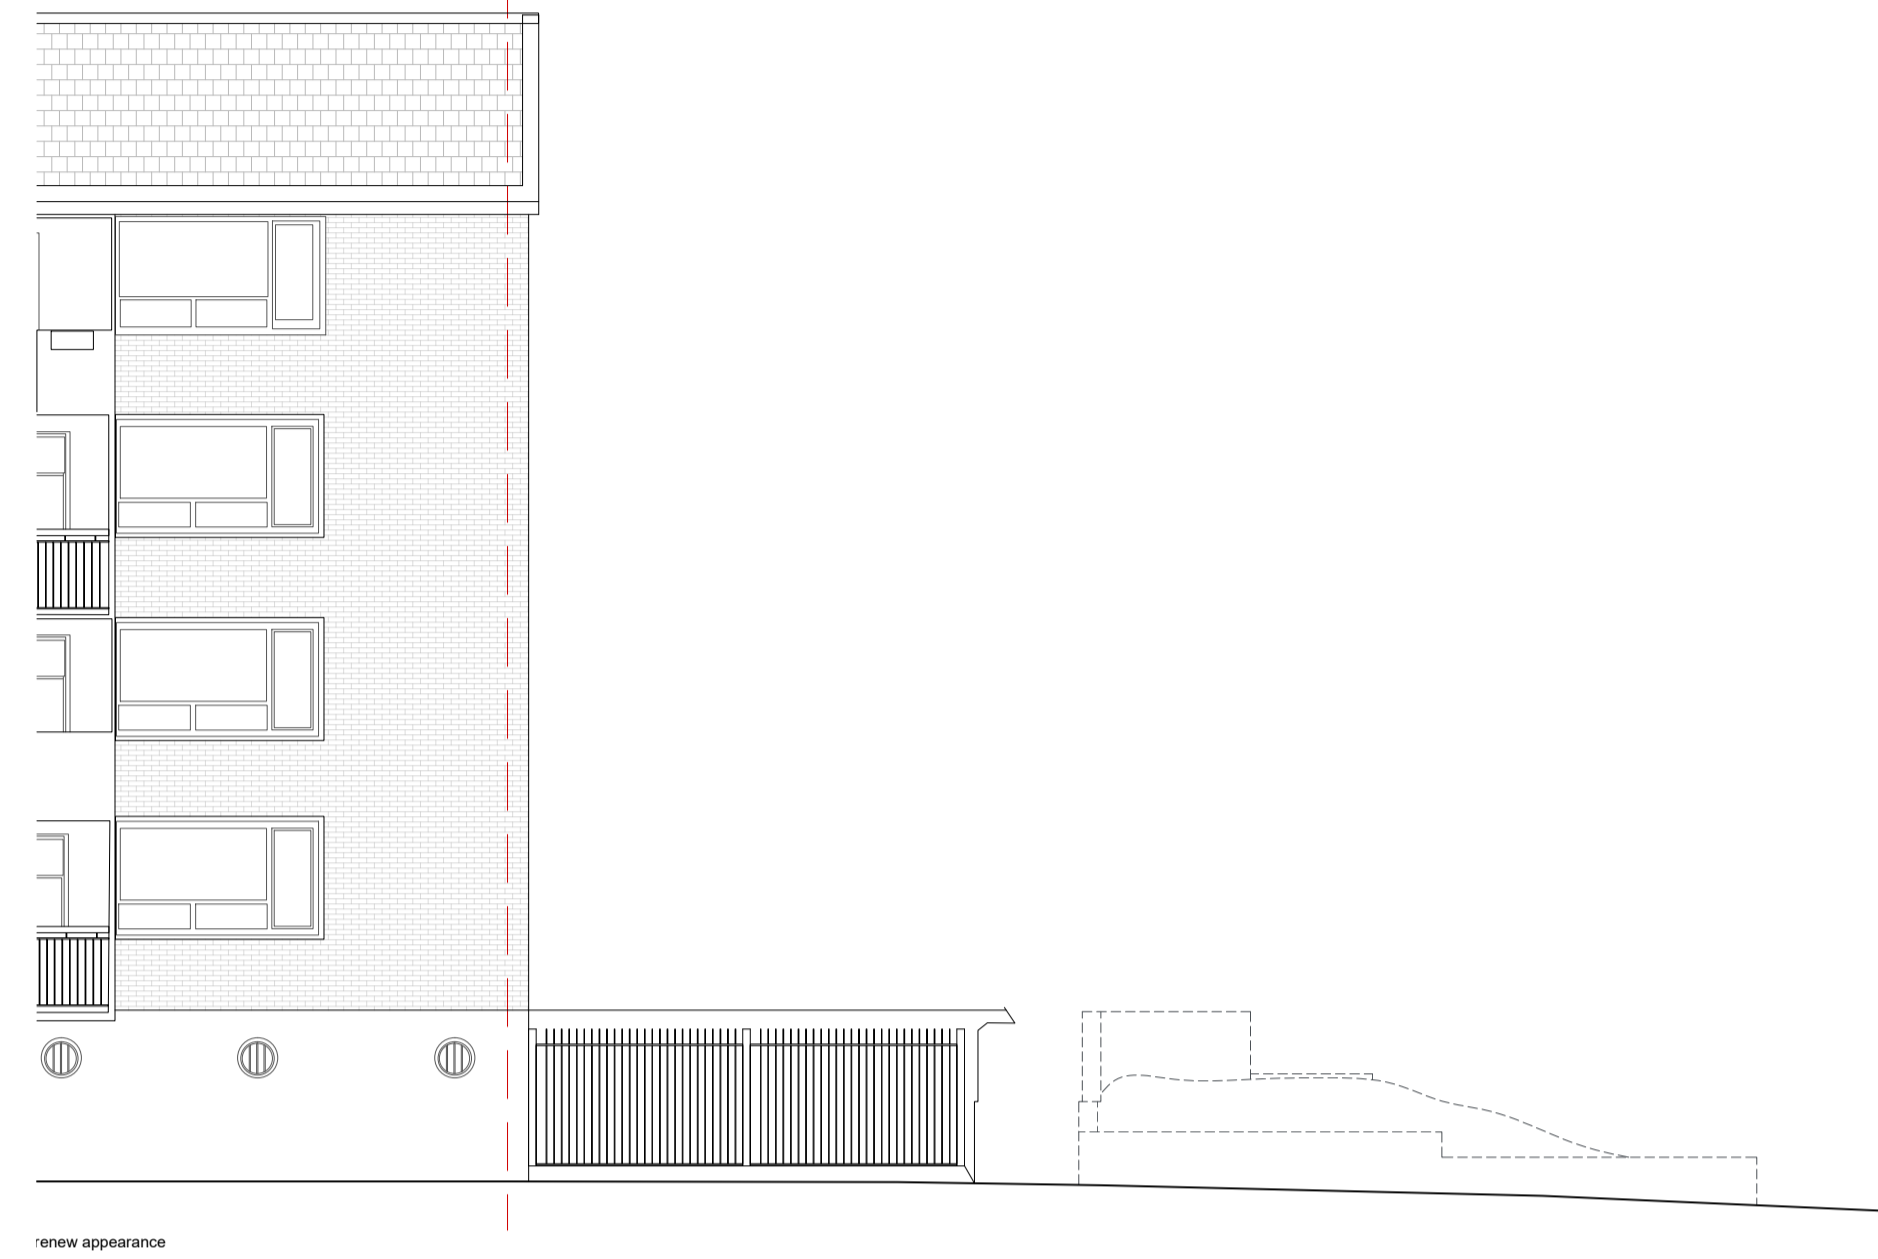

② Existing 2024 / 1133 Elevation Viewing from West
Scale: 1:100 @ A1

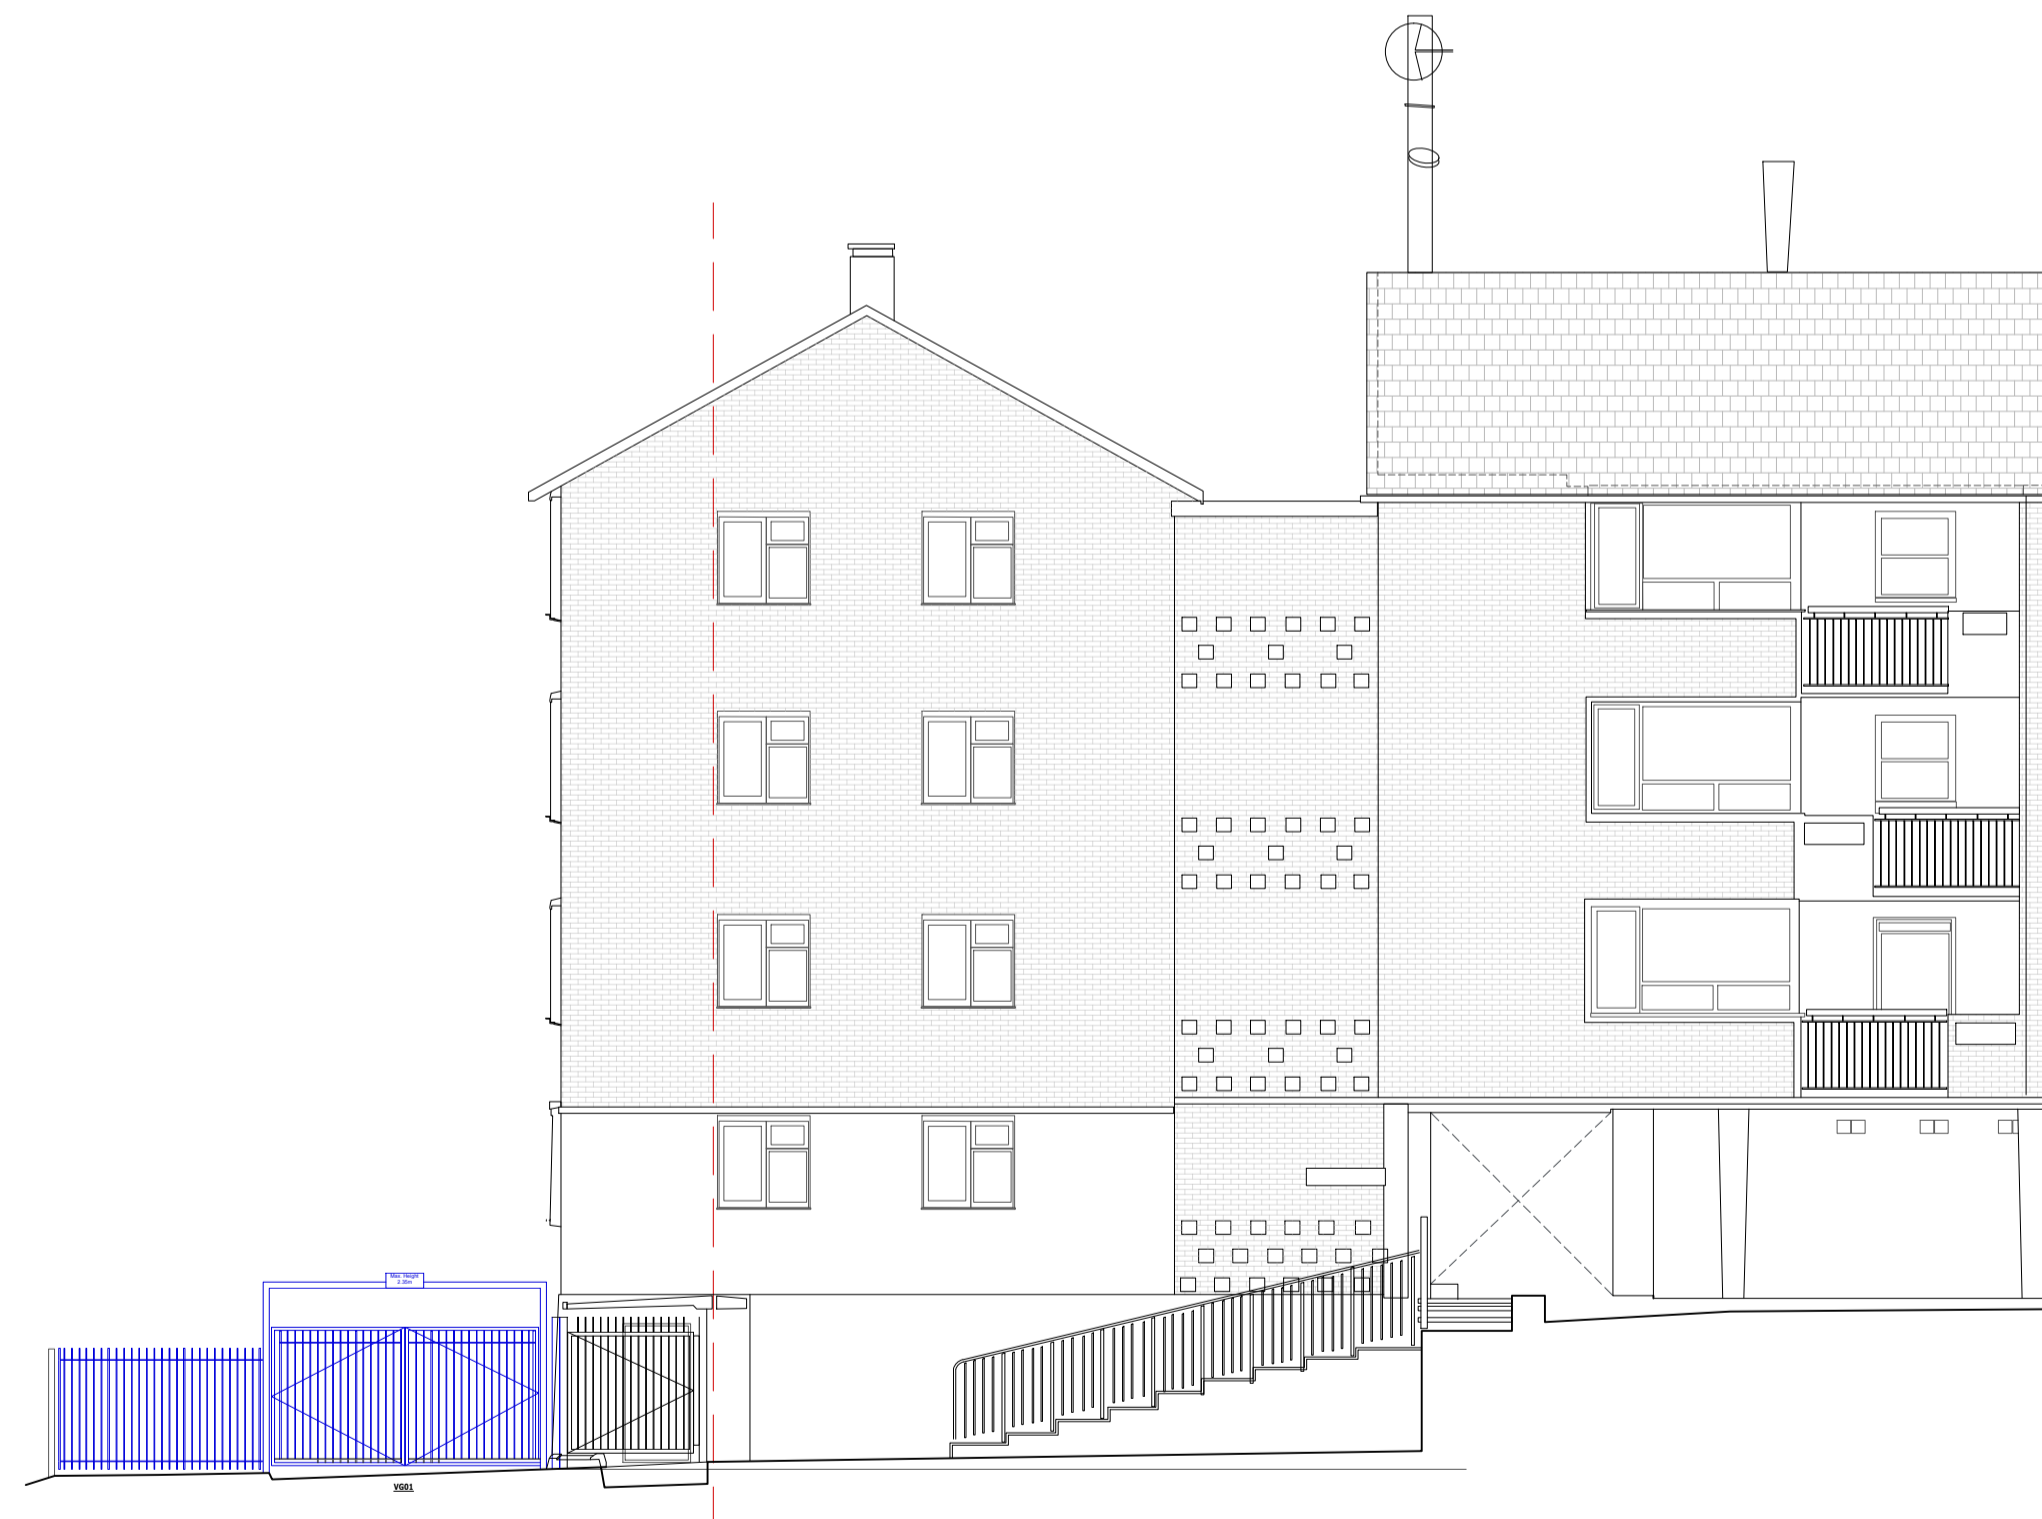

③ Proposed 2024 / 1133 Elevation Viewing from South
Scale: 1:100 @ A1

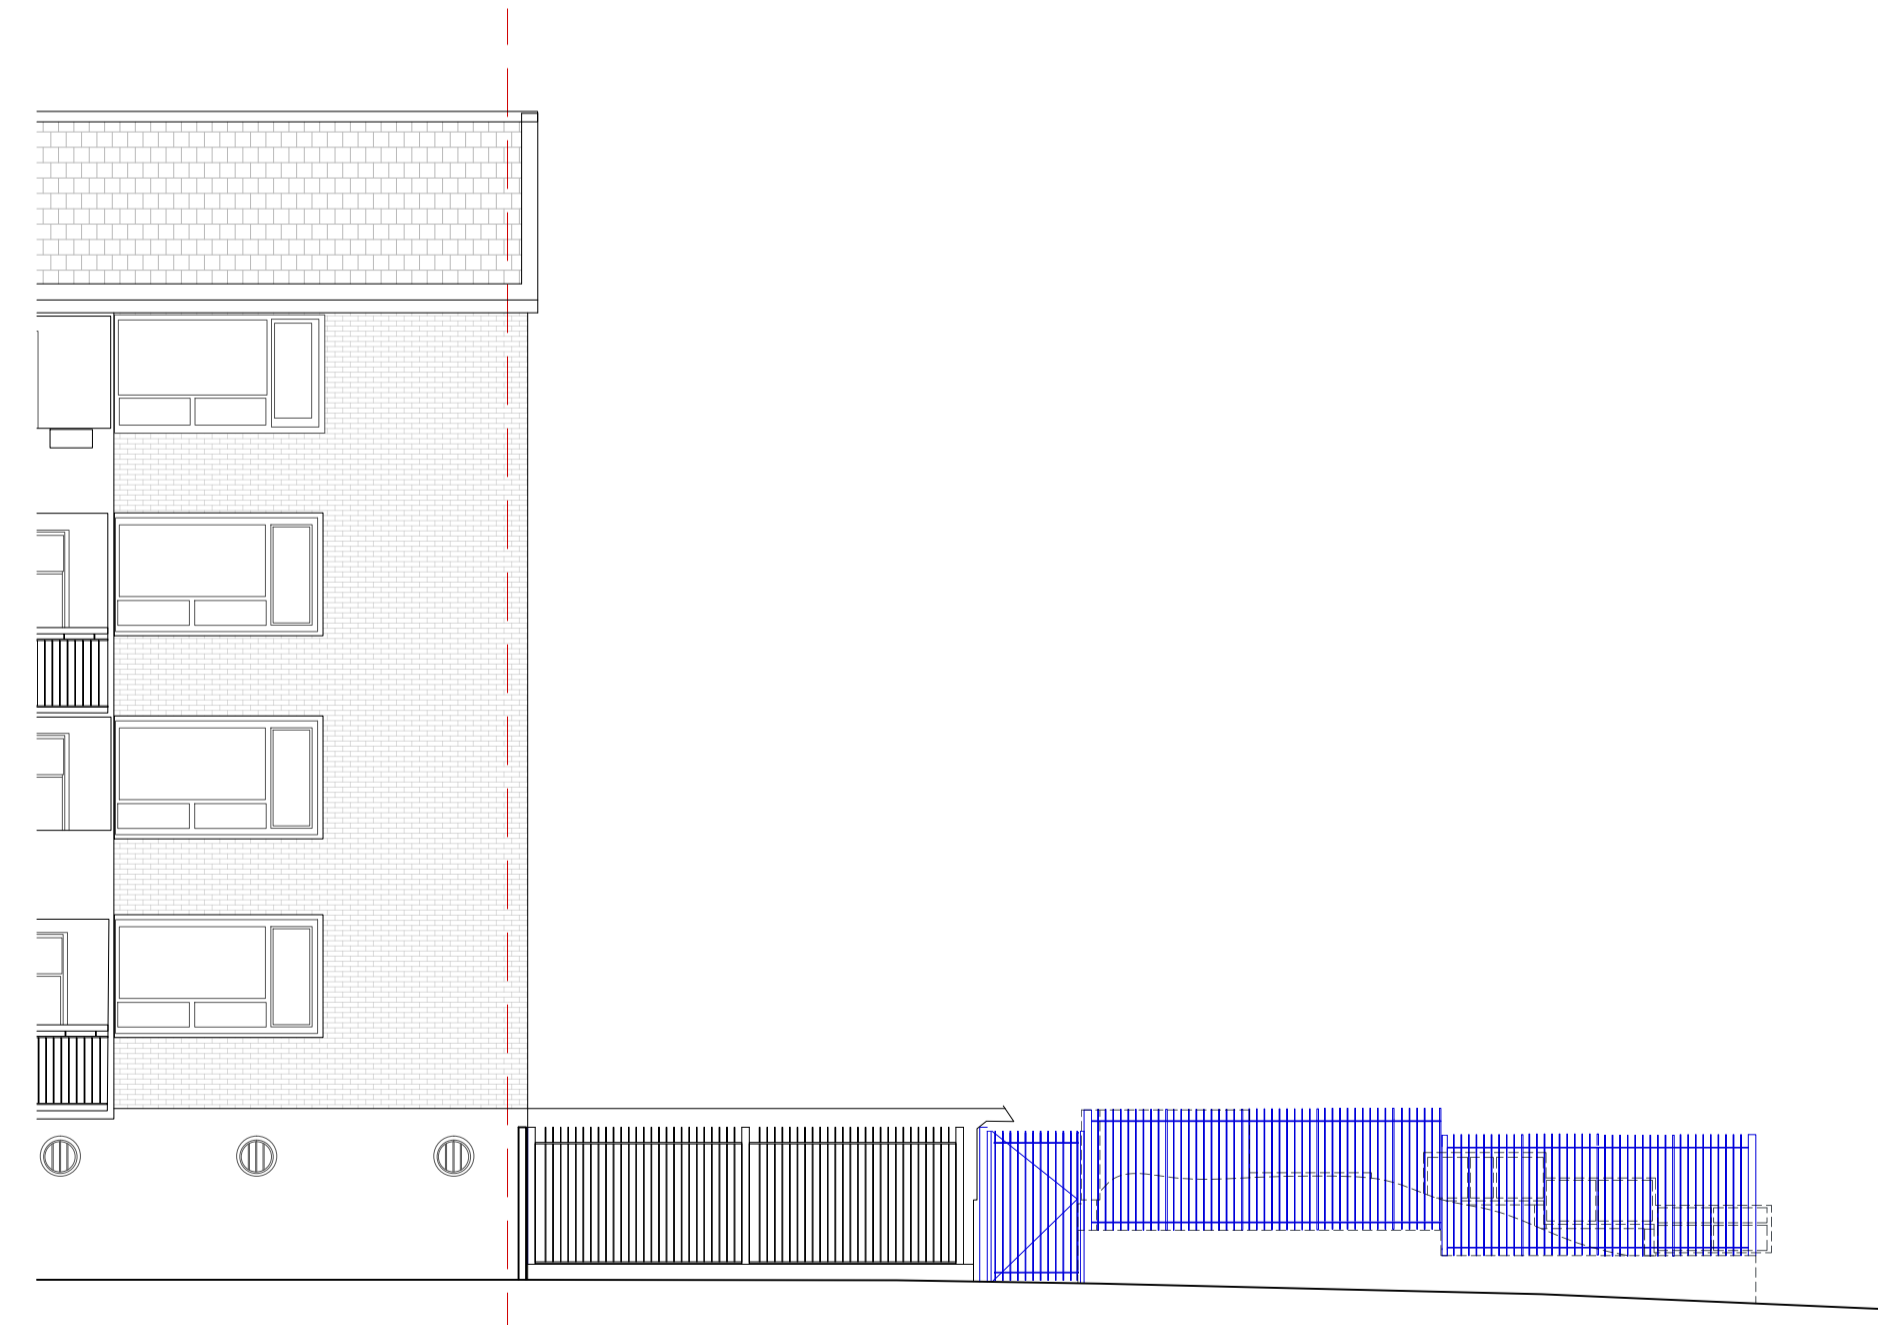

④ Existing 2024 / 1133 Proposed Viewing from West
Scale: 1:100 @ A1



Rev	Description	By	QA	DDMMYY
P1	Planning	AL	AJ	16/05/2024

© This drawing and any design hereon is the copyright of Potter Raper and must not be reproduced without their written consent. All drawings remain the property of Potter Raper. Figured dimension only to be taken from this drawing. All dimensions to be checked on site. Please inform Potter Raper immediately of any discrepancies before work proceeds.

Client: Wates

Project Name: The Towers

Project Location: The Towers
39 Dartmouth Park Avenue
Camden
NW5 1JP

Sheet Name: Existing Proposed Elevations for app 2024 / 1133

Project Status: Planning

Drawing Nr: B9917-PR-DPA-XX-B-PL206

Scale: 1:100 @ A1

POTTER RAPER
Duncan House
1A Burnhill Road
Beckenham
Kent
BR3 3LA
Tel: 020 8658 3538