



Typical Existing Fire Place

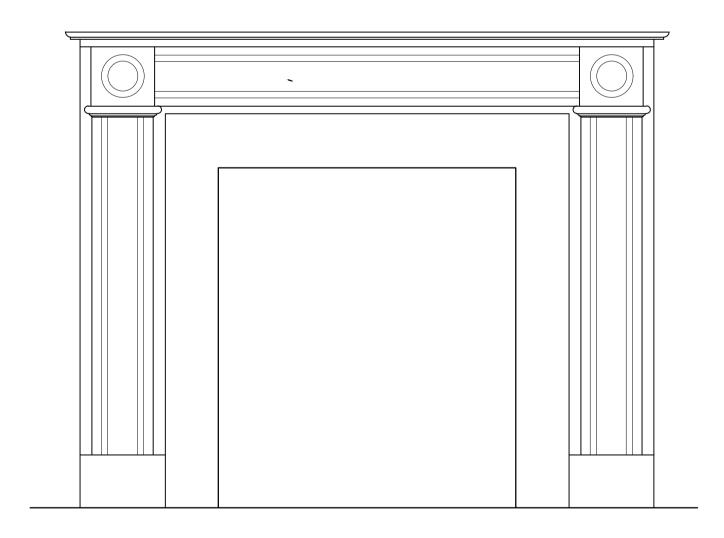

Proposed Fire Place

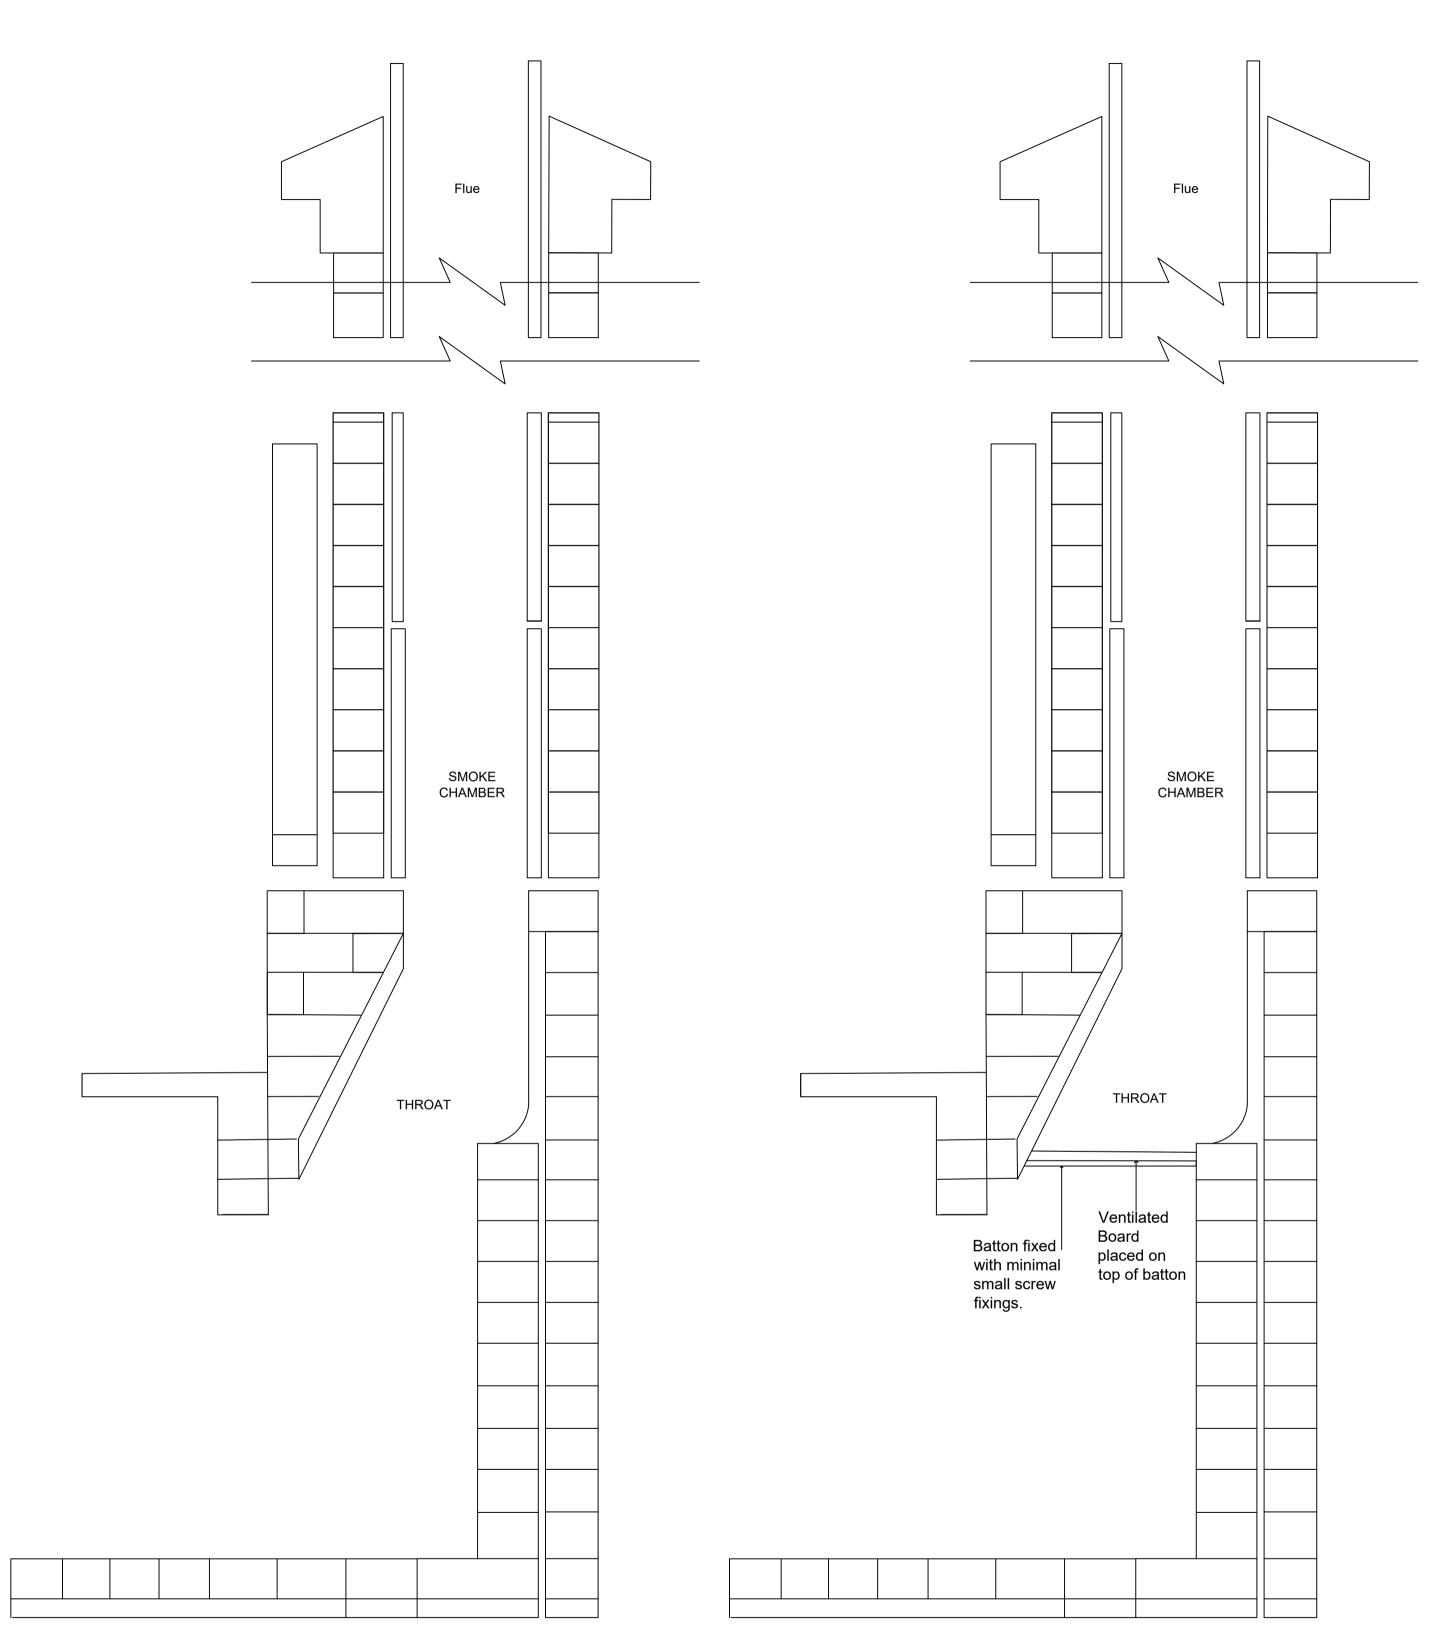

Typical Existing Cross Section of Fireplace

Proposed placement of ventilated board



Revisions
NOTES:

Proposed temporary ventilated board to fireplace throat.

HIGH SPEED TWO (HS2) LTD.
1 CANADA SQUARE
LONDON E14 5AB

4 PARK VILLAGE EAST LONDON NW1 7PX

Drawing

EXISTING AND PROPOSED ELEVATIONS
AND CROSS SECTION OF FIREPLACE

Job No. DWG No.

PVE 008	3		
Scale	Date	Drawn	Checked
A1 @ 1:10	15/05/2024	NW	