



NOTES:
 Copyright: the copyright of this drawing is vested in Studio BAM! It shall not be used without permission by anyone for any purpose. Do not scale drawings - use figured dimensions only. All dimensions to be verified and checked on site. Read the drawing in conjunction with all related drawings and specifications. Notify architect immediately of any discrepancy found therein.


DRAWING NOTES

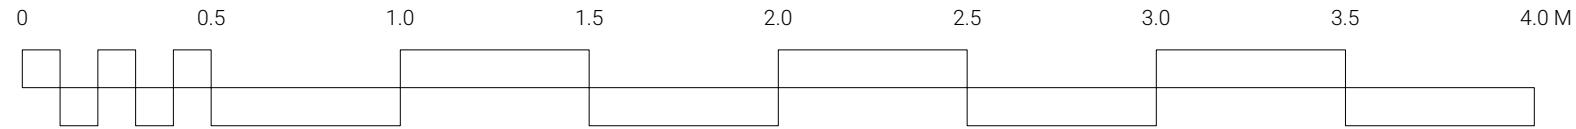

Existing door, glazed ight and surround white uPVC

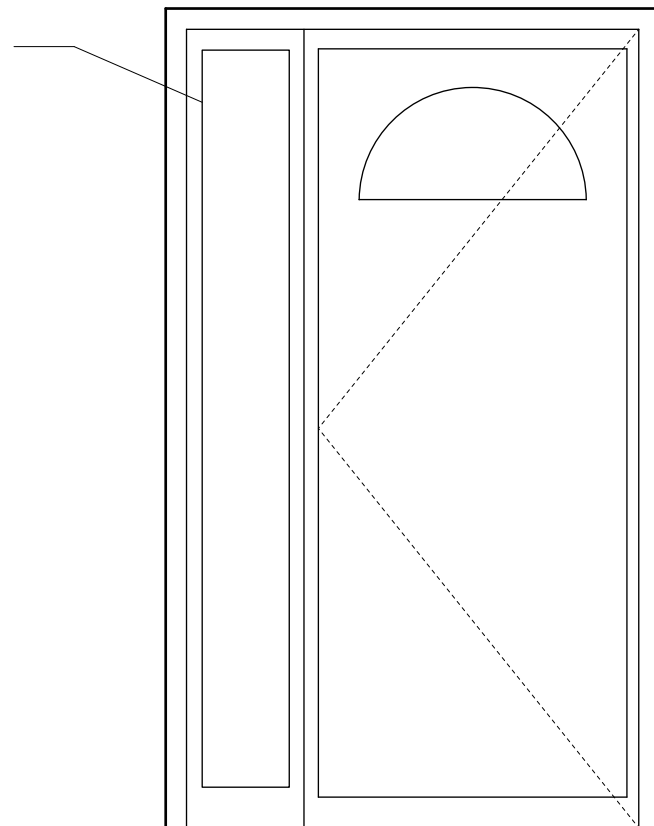

1 Front door - Existing
 Scale: 1:20

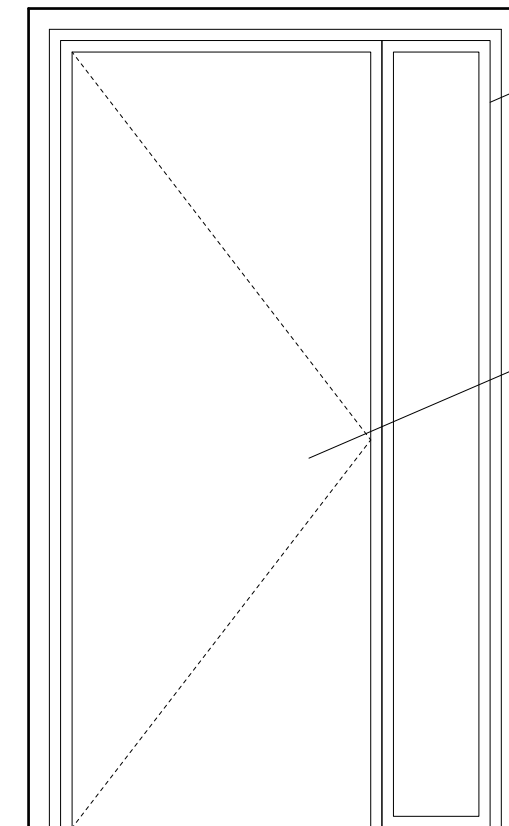

Powder coated aluminium front and glazed light to side

Existing painted cement surround retained

Door handed to open at right hand side from front

2 Front door - Proposed
 Scale: 1:20

Studio BAM!
 43 Stuart Road
 London
 SE15 3BE
 www.studio-BAM.com
 info@studio-BAM.com

BAM!

REV	DATE	DESCRIPTION
CLIENT	Erskine Mews residents	PROJECT NO. 203
PROJECT	Extension/improvements to;	SCALE
ADDRESS	1, 2 + 3 Erskine Mews	POSTCODE NW3 3AP
STATUS	DETAILED DESIGN	
DRAWING	FRONT DOOR ELEVATIONS - NO. 1 ERSKINE MEWS	DRG NO. 800 REVISION -