

All dimensions to be verified on site. Figured dimensions to take precedence to those scaled. Any areas indicated on this drawing are for guidance only, no responsibility is taken for their accuracy.

The drawing is the property of Applied Landscape Design Limited. Copyright is reserved by them and the drawing is issued on the condition that it is not copied, reproduced, related, or disclosed to any unauthorized person, either wholly or in part without the written consent in writing of Applied Landscape Design.

© 2022 Applied Landscape Design Limited. All rights reserved.




CDMH&S:
The works illustrated on this drawing have been reviewed against the Design CDM Risk Register and significant risks are noted as:

- Construction
- Handling heavy materials, kerbs, paving materials
- Working adjacent to highways, vehicular impact
- Working adjacent to existing structures, boundary walls and buildings
- Working in a 'live' site - pedestrian activity in close proximity
- Risk of noise, dust from cutting activities
- Maintenance
- Working adjacent to highways, pedestrian areas, and in close proximity to residential areas


NOTE/KEY:

- Access covers and movement joints not shown on this drawing, refer to drawings ALD951_HL110
- All Lighting final locations to be confirmed on site following review of existing in ground utilities
- All levels to Stantec contour drawings - not shown on this layout
- All Play Equipment to Massey and Harris drawings


REFER TO DRAWINGS:
ALD951_PL401 Chilton Square Tree Layout
ALD951_PL411 - PL413 Chilton Square Soft Landscape Detailed Layout
ALD731_LD700 series Chilton Square Hard Landscape Details

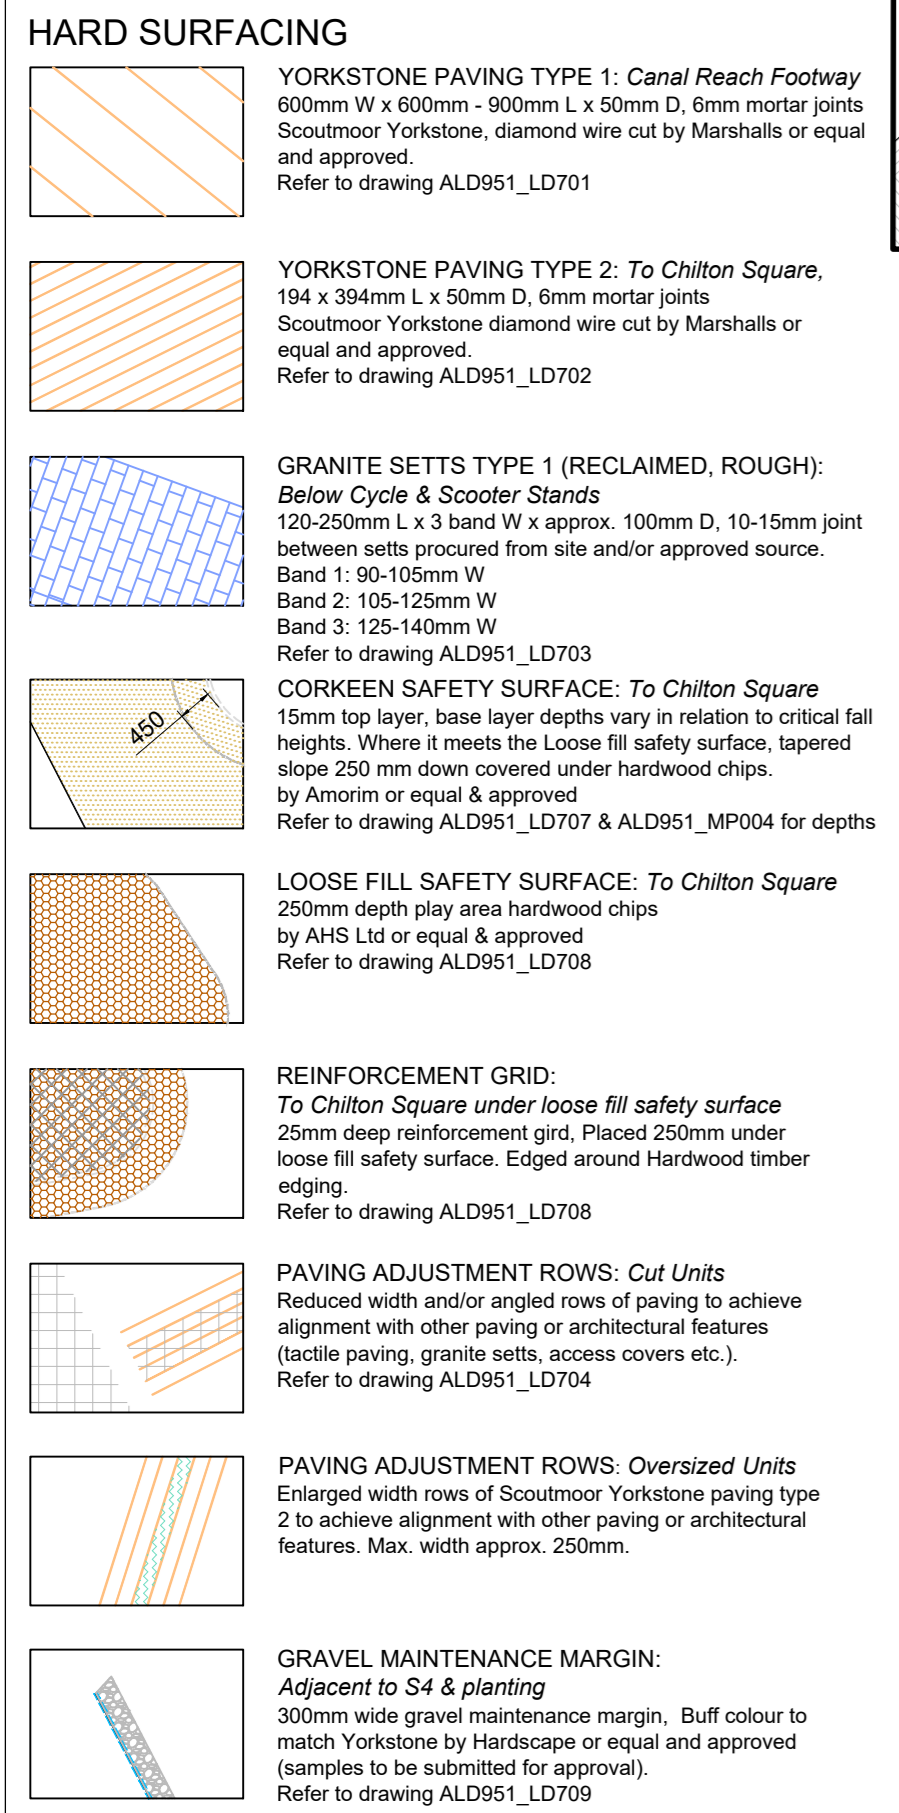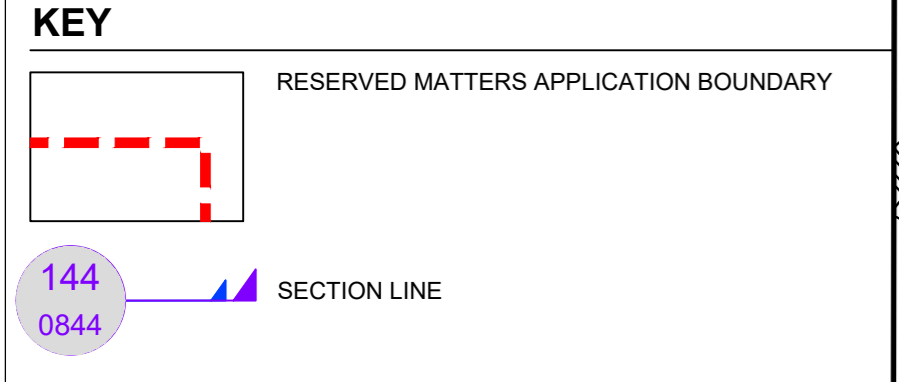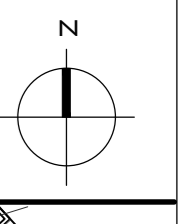


EDGES
Refer to drawing ALD951_MP002 for Edges General Arrangement

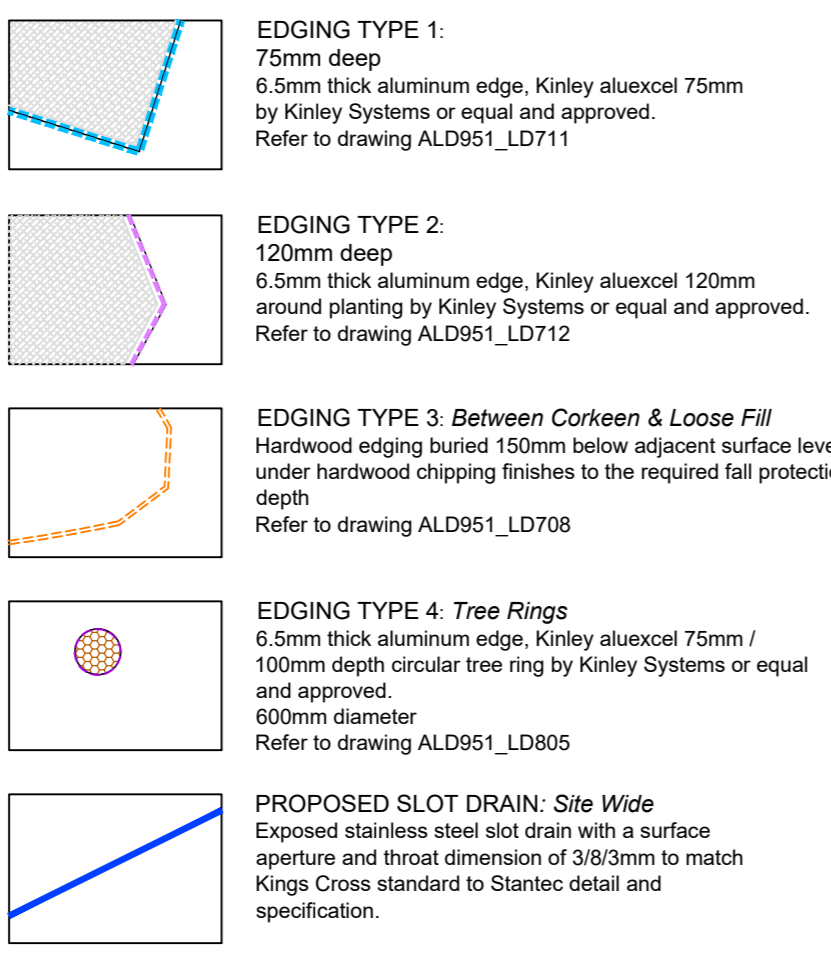


FURNITURE & LIGHTING

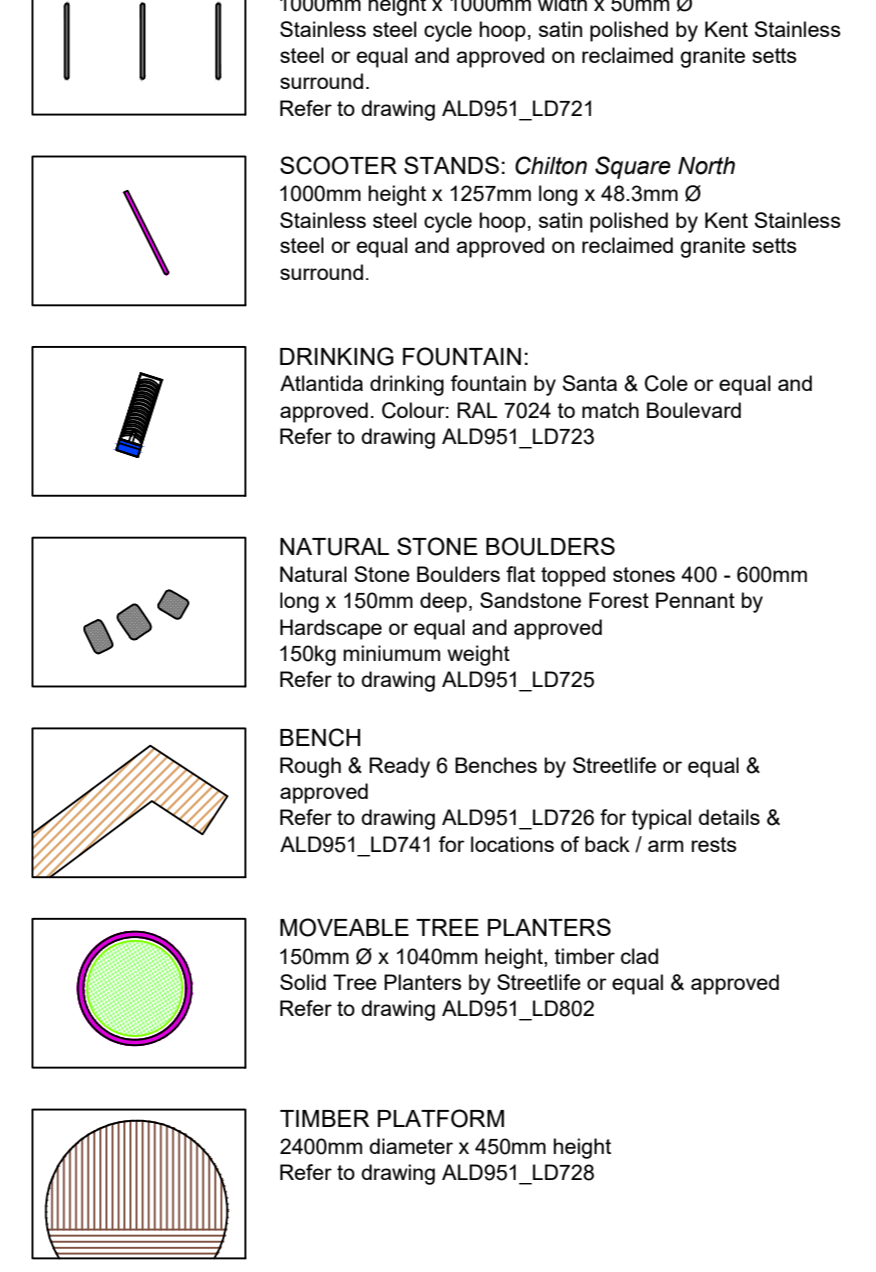

PLAY EQUIPMENT & FALL ZONES
Clear fall zones and equipments to Massey & Harris (specialist play designer) details and specifications
For detail of play equipment leg through Corkeken, refer to drawing Refer to drawing ALD951_LD729

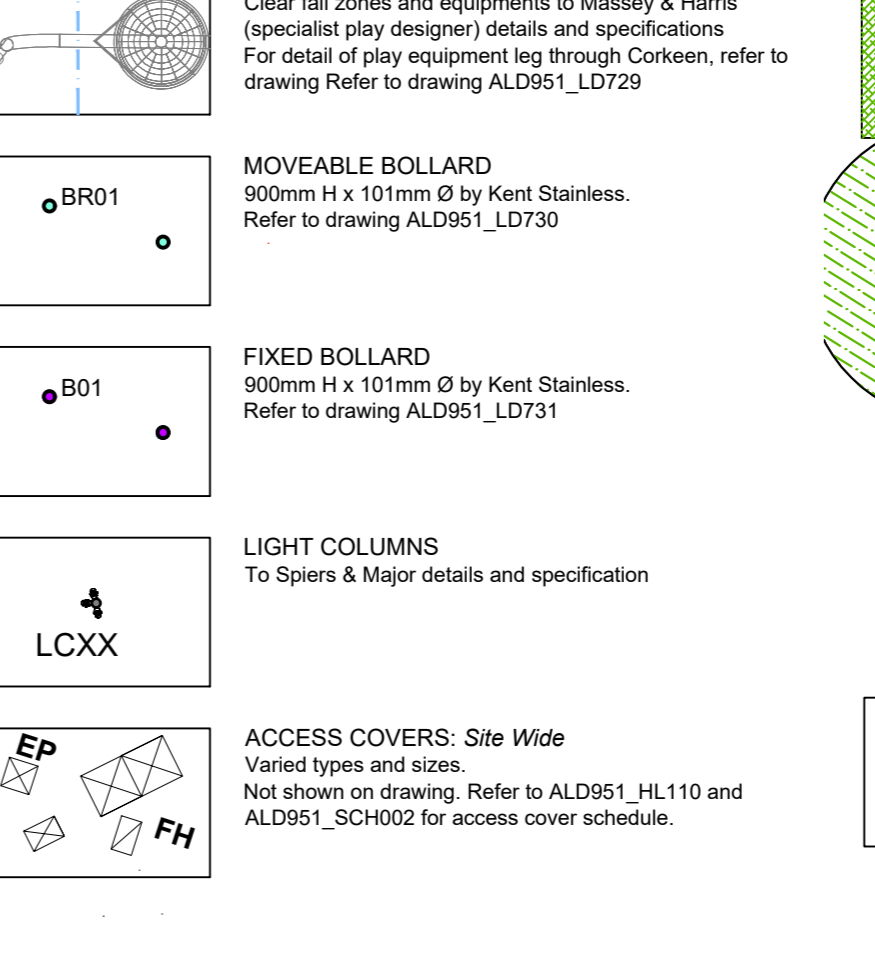

SOFT LANDSCAPE

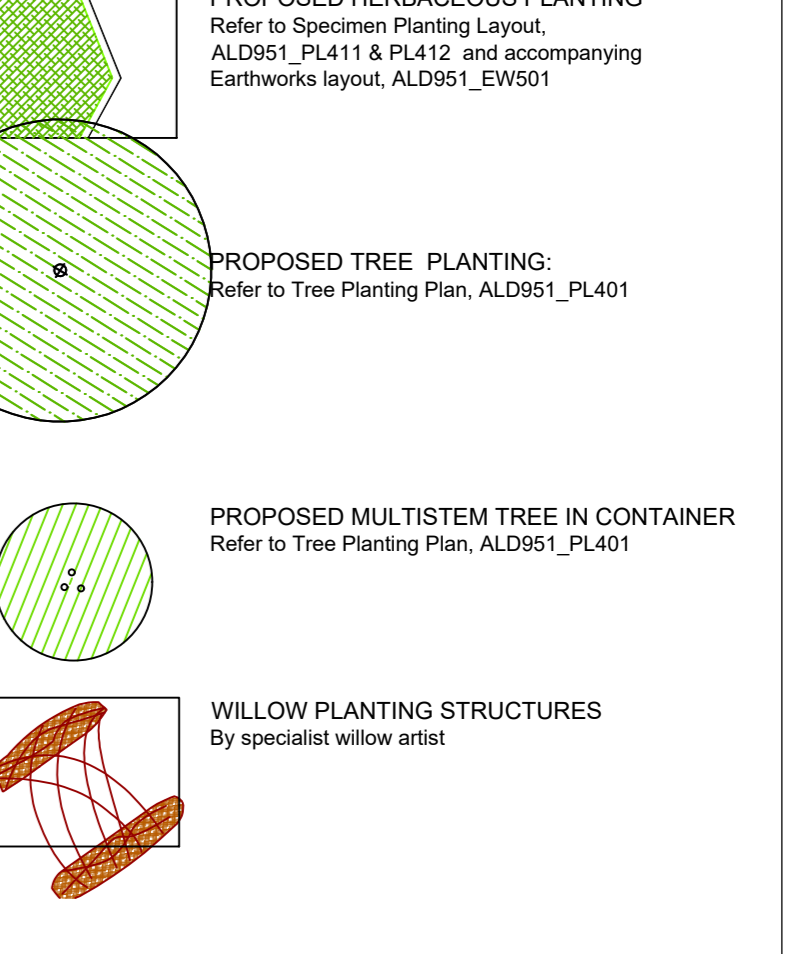

LANDSCAPE ARCHITECT:

Falcon House
Telford Road
Bicester
Oxfordshire
OX26 4LD

Tel: 01869 249776
Fax: 01869 327513
Email: mail@appliedlandscape.co.uk

P01	ISSUE FOR APPROVAL	26.04.24
Rev.	Update	Date

PROJECT: **CHILTON SQUARE, KXC**

CLIENT: **KCCLP**

drawn: CW
scale: 1:100 @ A1
status: PLANNING

checked: KmJ
date: 09.12.2020
xref file ref: ALD951_MPbase

DRAWING TITLE: **CHILTON SQUARE GENERAL ARRANGEMENT**

PROJECT NO: ALD951	DRAWING NUMBER: MP001	REVISION: P01
--------------------	-----------------------	---------------

ORIGINAL A1 SIZE SHEET