


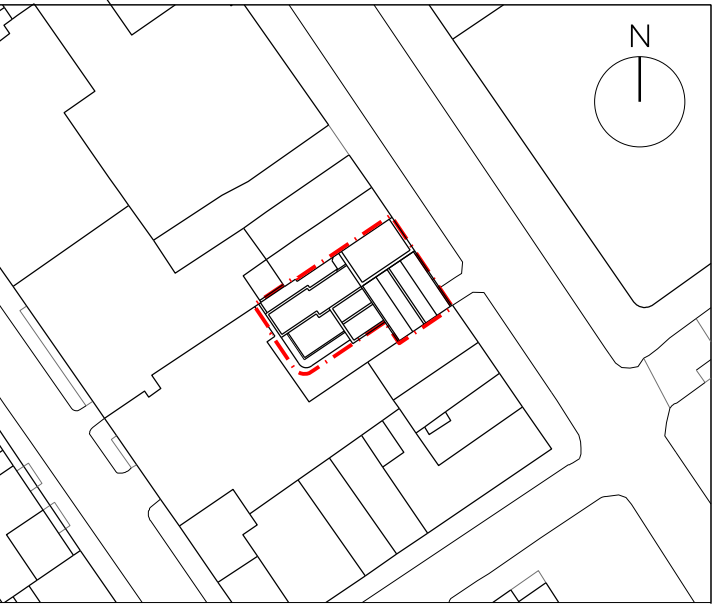

Key Plan - Scale 1:1000 @ A1
Site Boundary - - -

Notes:
Drawing should be used for information only.
Do not scale from this drawing. Dimensions are only approximate and should be checked on site.
All omissions and discrepancies to be reported to the Architect immediately.

Issued for Planning	02/05/24	GHa	P02
Draft Planning Issue	23/04/24	GHa	P01
Revision description	Date	By	Rev

GOLDSTEIN HEATHER

E: info@goldsteinheather.co.uk I T: 020 3876 8990

Project		
51-52 Tottenham Court , W1T		
Client		
Atlas Properties		
Stage		
RIBA Stage 3 - Planning		
Drawing		
Site Location Plan		
Drawn	Initially drawn	Scale
GHa	10/04/24	1:500@A1 1:1000@A3
Job number	Drawing number	Revision
22011	GHA-XX-XX-DR-A-0001	P02

