


Copyright AGA Associates Ltd  
NOTES  
1 The Contractor must check and confirm all dimensions  
2 All discrepancies must be reported and resolved by the Architect before works commence  
3 All work and materials to be in accordance with current applicable Statutory Legislation and to comply with all relevant Codes of Practice and British Standards

**LEGEND**

-  Property Boundary
-  Property
-  Main Access

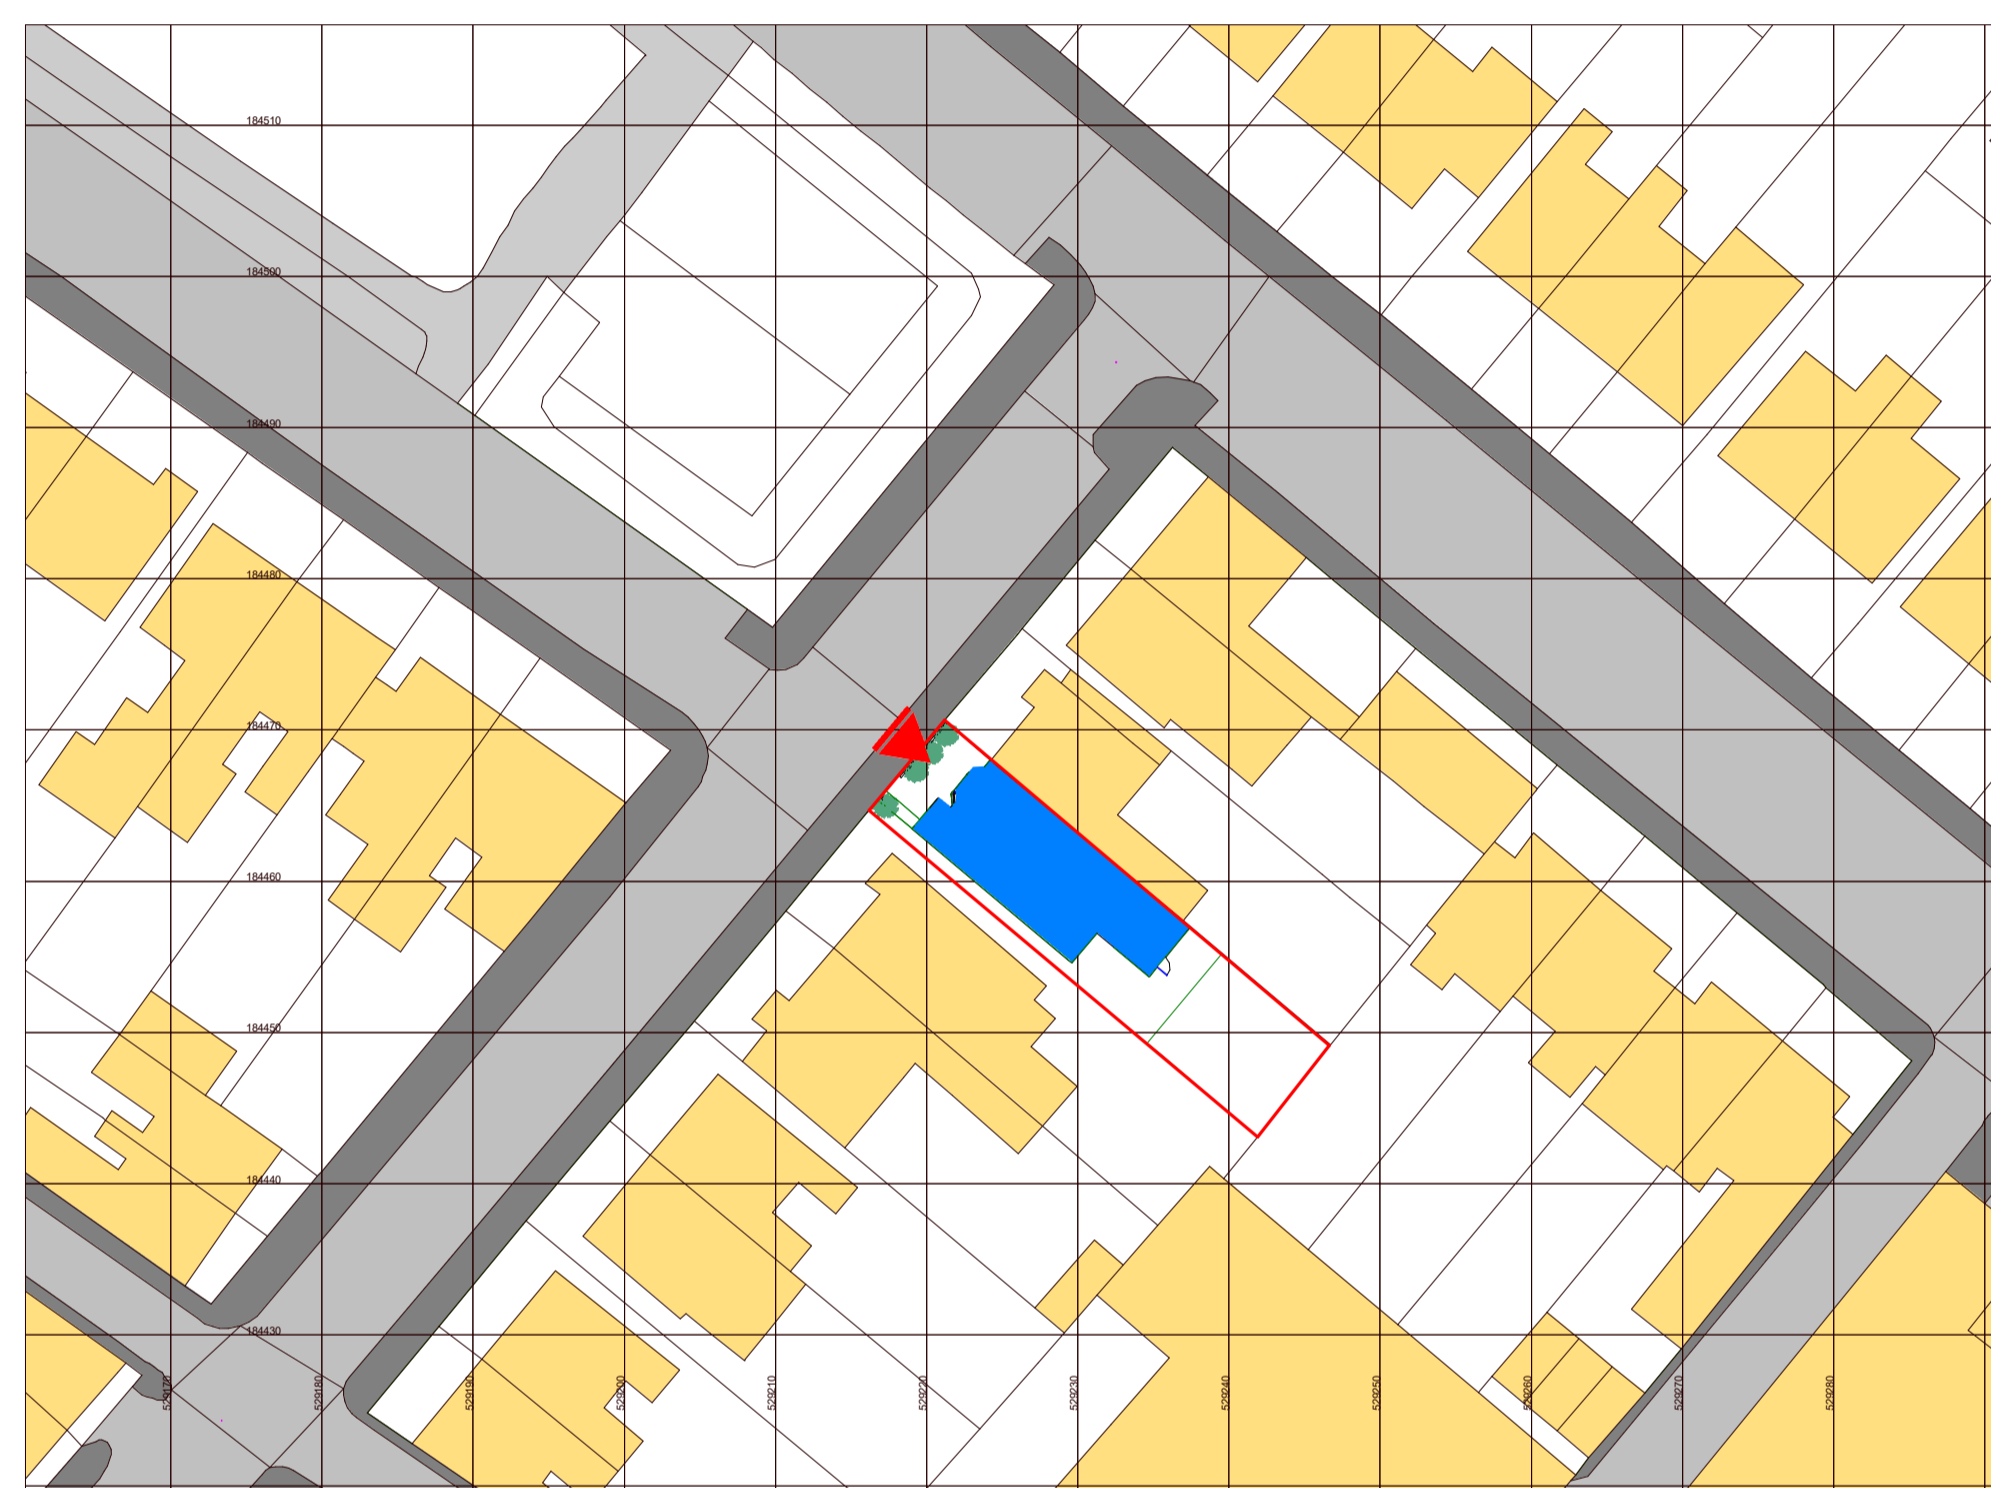

1 10150 Block Plan Existing  
SCALE: 1 : 500



Rev	Date
P01 Issued For Planning	19.04.24
SKD1 Issued For Information	10.11.23



**AGA ASSOCIATES**  
Architecture & Interiors  
10 Fitzroy Square, Fitzrovia, London, W1T 5HP  
T020 8014 8130  
www.aga-associates.com

Client  
Ernesto Palanco

Project  
Flat 3, 9 Wilmot Place, Camden,  
London, NW1 9JP

Drawing  
GA Block Plan  
Block Plan Existing

RJ Ref	Scale (A1)	Status	Revision
1072	1 : 500	Planning	P01

Drawing Number  
**1072-AGA-AZ-ZZ-DR-A-10150**