


Copyright AGA Associates Ltd

NOTES

1 The Contractor must check and confirm all dimensions

2 All discrepancies must be reported and resolved by the Architect before works commence

3 All work and materials to be in accordance with current applicable Statutory Legislation and to comply with all relevant Codes of Practice and British Standards

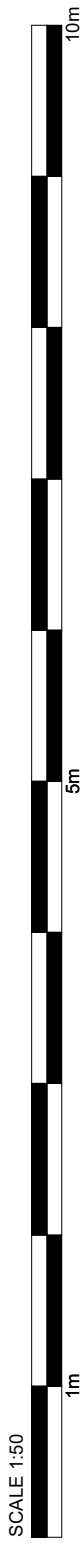

1 20104-Level 04 Roof Proposed

SCALE: 1 : 50

P01 Issued For Planning 19.04.24

SK01 Issued For Information 10.11.23

Rev Date



Architecture & Interiors

10 Fitzroy Square, Fitzrovia, London, W1T 5HP

T020 8014 8130

www.aga-associates.com

Client

Ernesto Palanco

Project

Flat 3, 9 Wilmot Place, Camden,
London, NW1 9JP

Drawing

General Arrangement Plan
Level 04 Roof Proposed

RJ Ref	Scale (A1)	Status	Revision
1072	1 : 50	Planning	P01

Drawing Number

1072-AGA-AZ-ZZ-DR-A-20104