

Copyright AGA Associates Ltd

NOTES


1 The Contractor must check and confirm all dimensions

2 All discrepancies must be reported and resolved by the Architect before works commence

3 All work and materials to be in accordance with current applicable Statutory Legislation and to comply with all relevant Codes of Practice and British Standards

By Room Name Legend

- Bedroom
- Circulation
- Kitchen
- Lounge
- Toilet

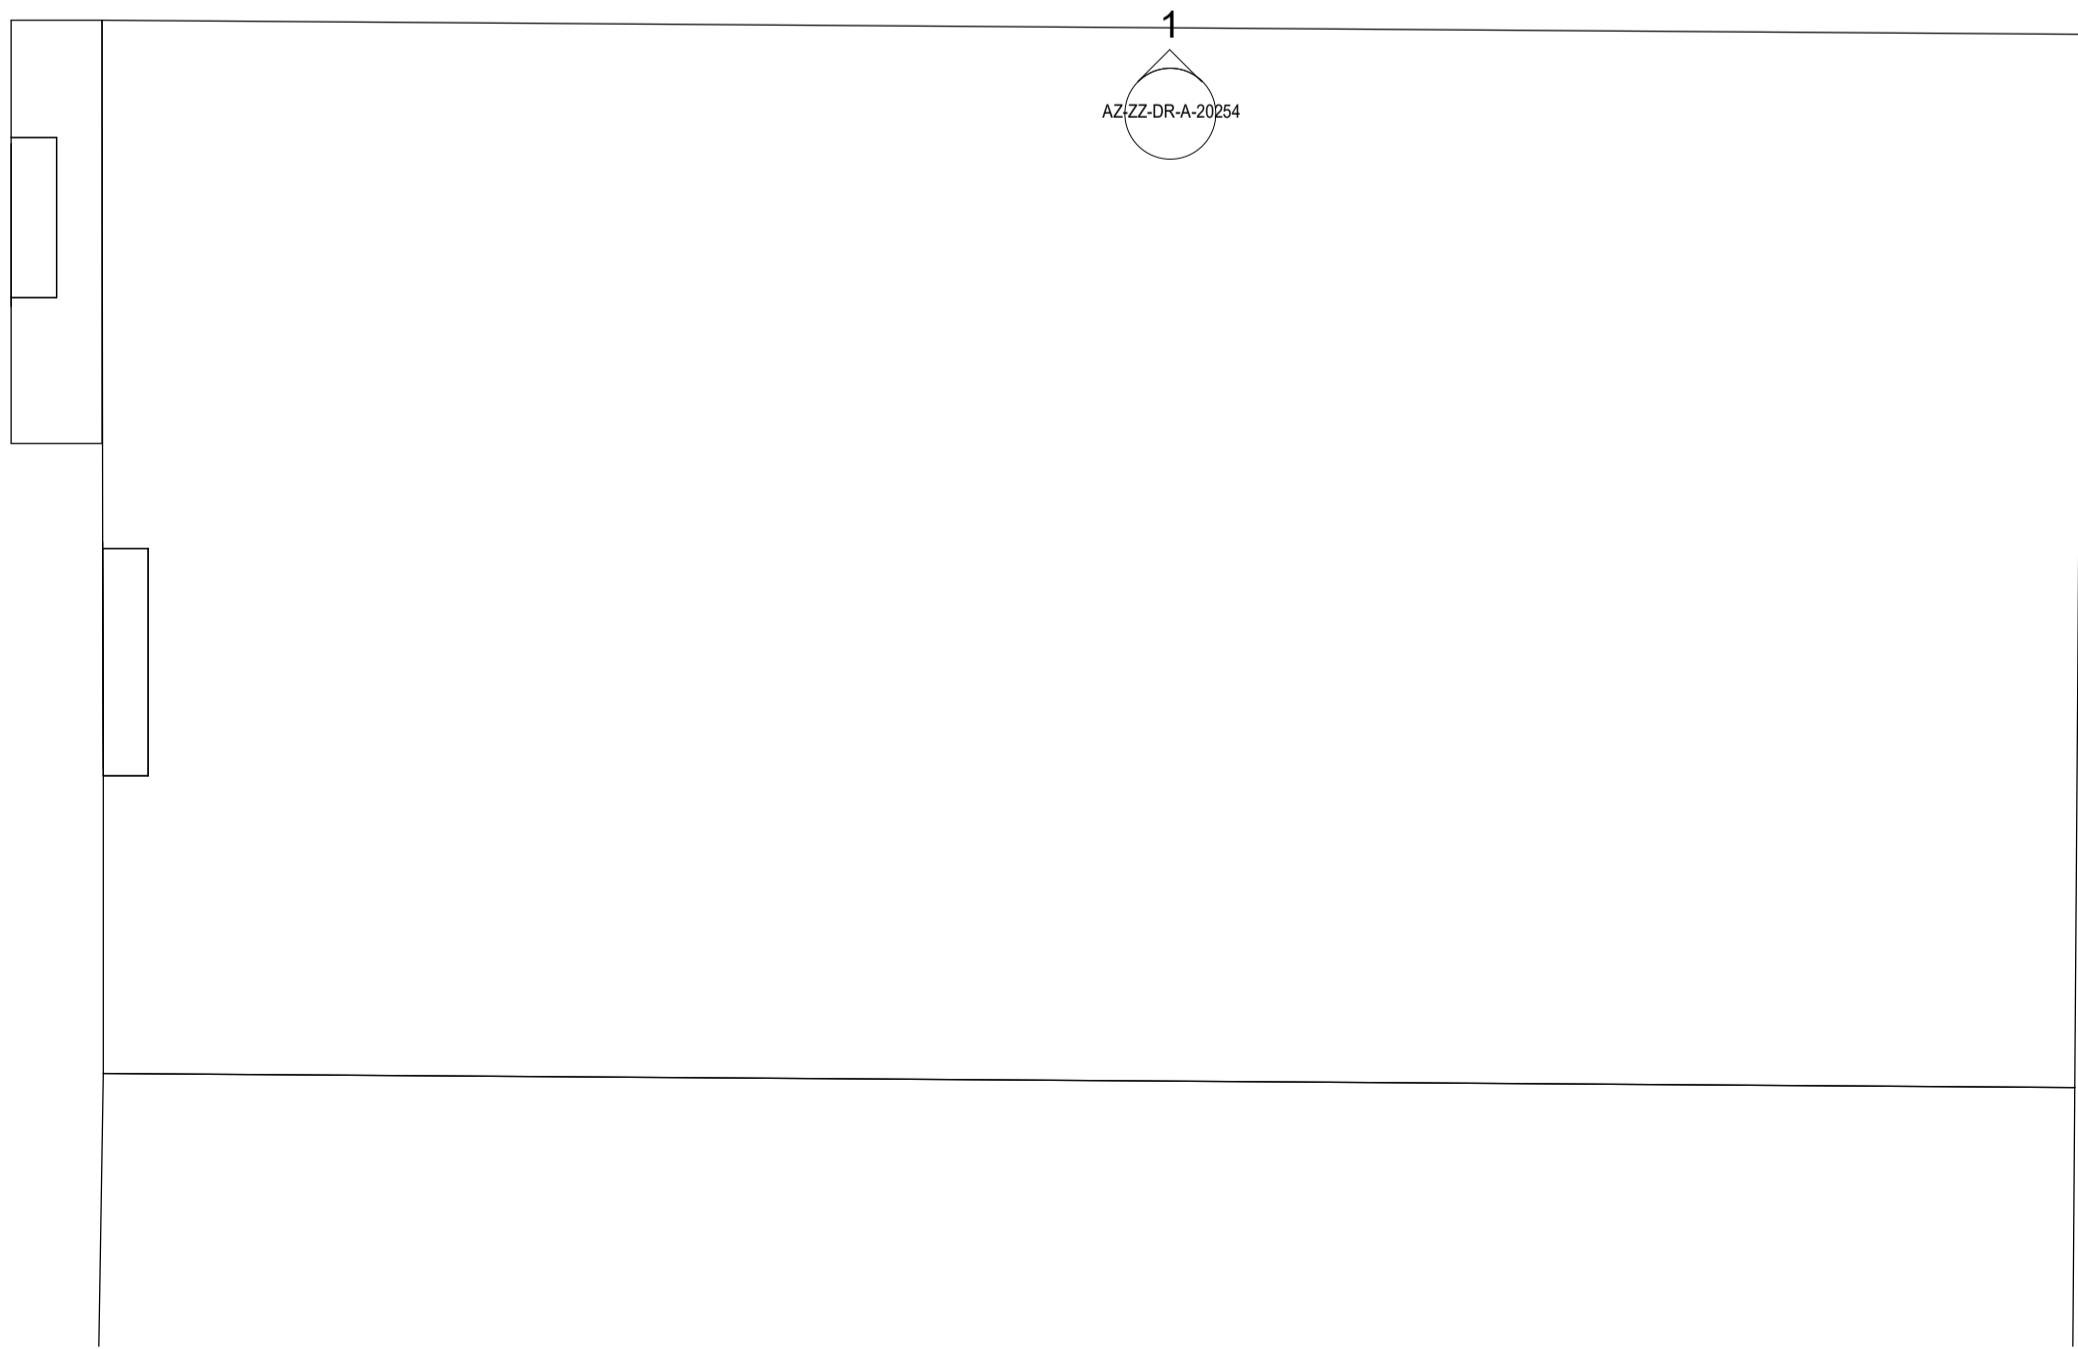

1 20152-Level 02 Existing
SCALE: 1 : 50

P01 Issued For Planning 19.04.24
SK01 Issued For Information 10.11.23
Rev Date



Architecture & Interiors
10 Fitzroy Square, Fitzrovia, London, W1T 5HP
T020 8014 8130
www.aga-associates.com

Client
Ernesto Palanco

Project
Flat 3, 9 Wilmot Place, Camden,
London, NW1 9JP

Drawing
General Arrangement Plan
Level 02 Existing

RJ Ref	Scale (A1)	Status	Revision
1072	1 : 50	Planning	P01

Drawing Number
1072-AGA-AZ-ZZ-DR-A-20152