
Level 04 (+10,800 mm)			 	
Level 3 (+8,320 mm)	· · ·	· · · ·	 	 <u> </u>
Level 2 (+5,600 mm)	· · ·		 	
Level 1 (+2,600 mm)	· · ·			
Level 0 (+0 mm)				

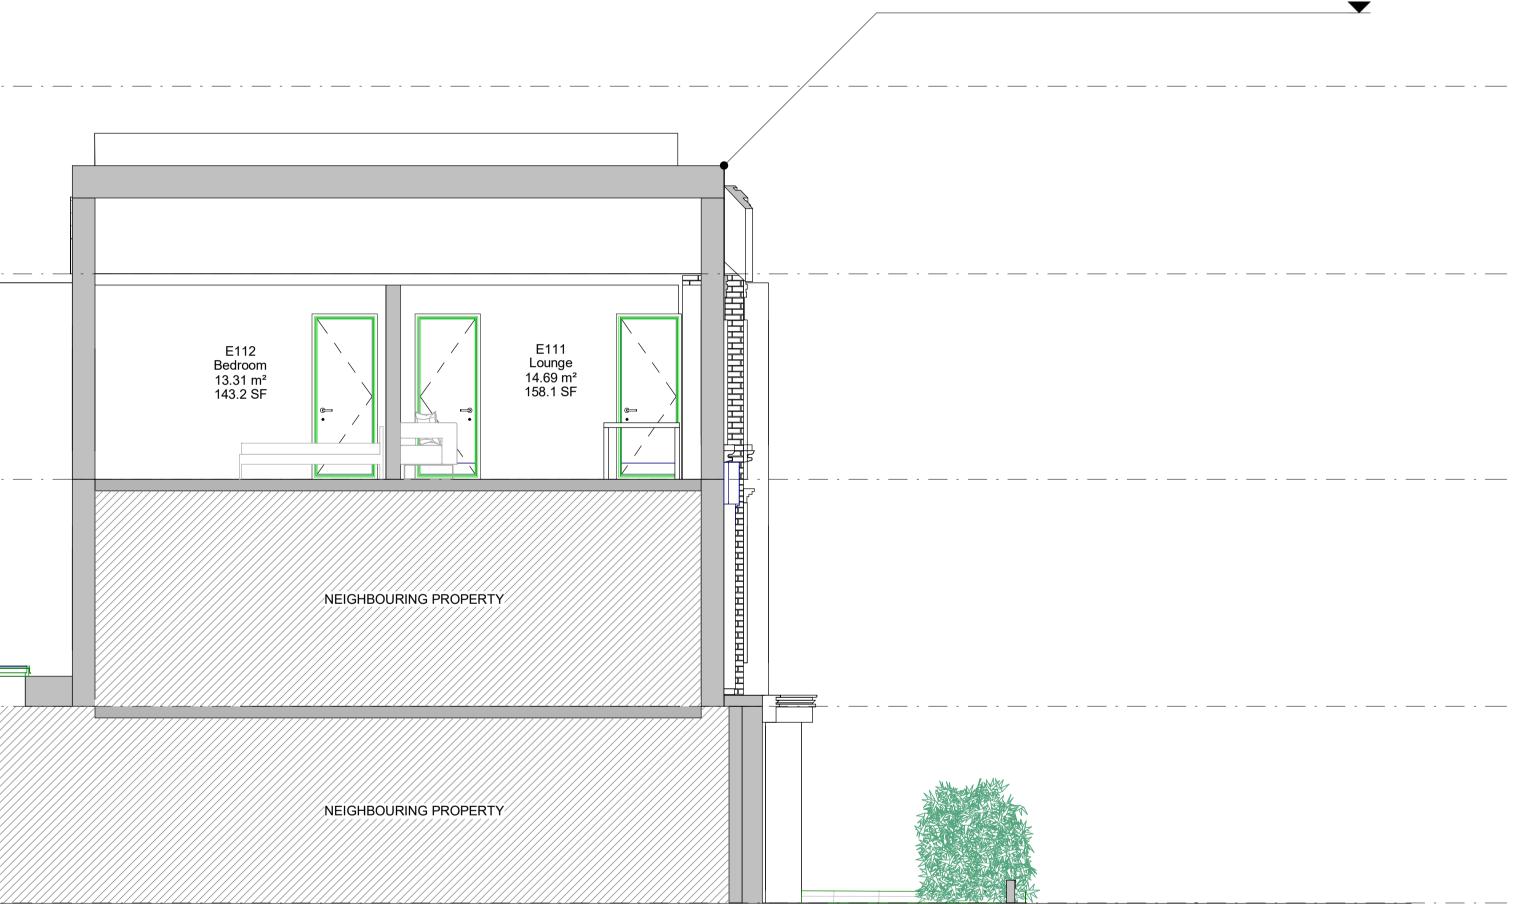

NOTES

+9,750 mm

1 The Contractor must check and confirm all dimensions

- 2 All discrepancies must be reported and resolved by the Architect before works commence
- 3 All work and materials to be in accordance with current applicable Staturory Legislation and to comply with all relevant Codes of Practice and British Standards

P01 Issued For Planning SK01 Issued For Information Rev

19.04.24 10.11.23 Date



Architecture & Interiors 10 Fitzroy Square, Fitzrovia, London, W1T 5HP **T**020 8014 8130 www.aga-associates.com

Client Ernesto Palanco

_{Project} Flat 3, 9 Wilmot Place, Camden, London, NW1 9JP

Drawing General Arrangement Section Section 03 Existing

RJ Ref Scale (A1) Status 1072 1:50 Planning **P01**

Revision

Drawing Number 1072-AGA-AZ-ZZ-DR-A-20353