



1 Existing & Approved South West Elevation  
Scale - 1:100@A1, 1:200@A3

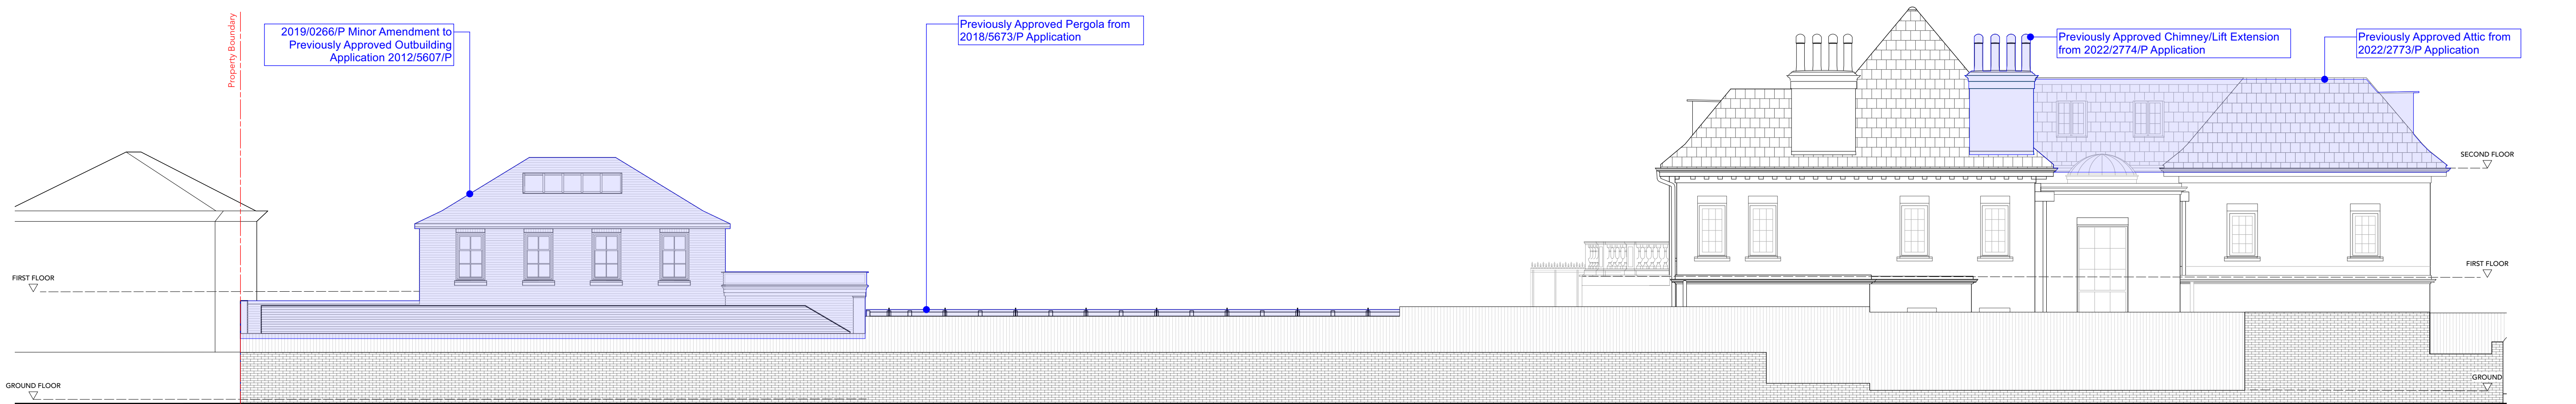


2 Existing & Approved North East Elevation  
Scale - 1:100@A1, 1:200@A3

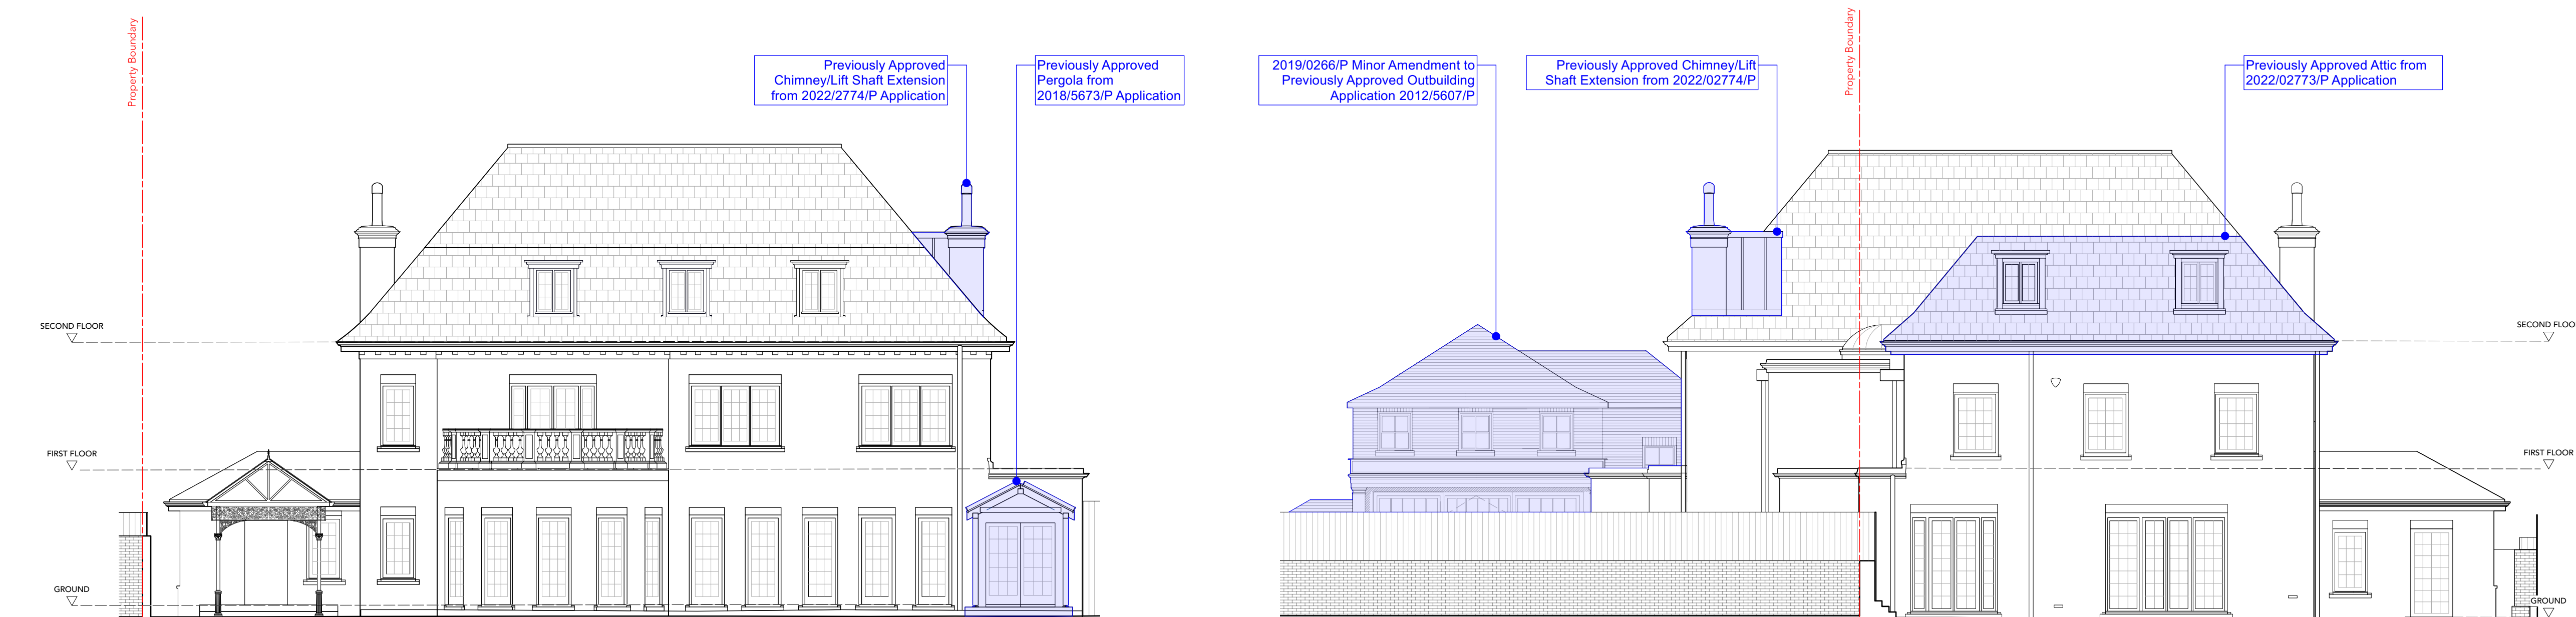

3 Existing & Approved Front Elevation  
Scale - 1:100@A1, 1:200@A3

0 1 5 10 m 1:100

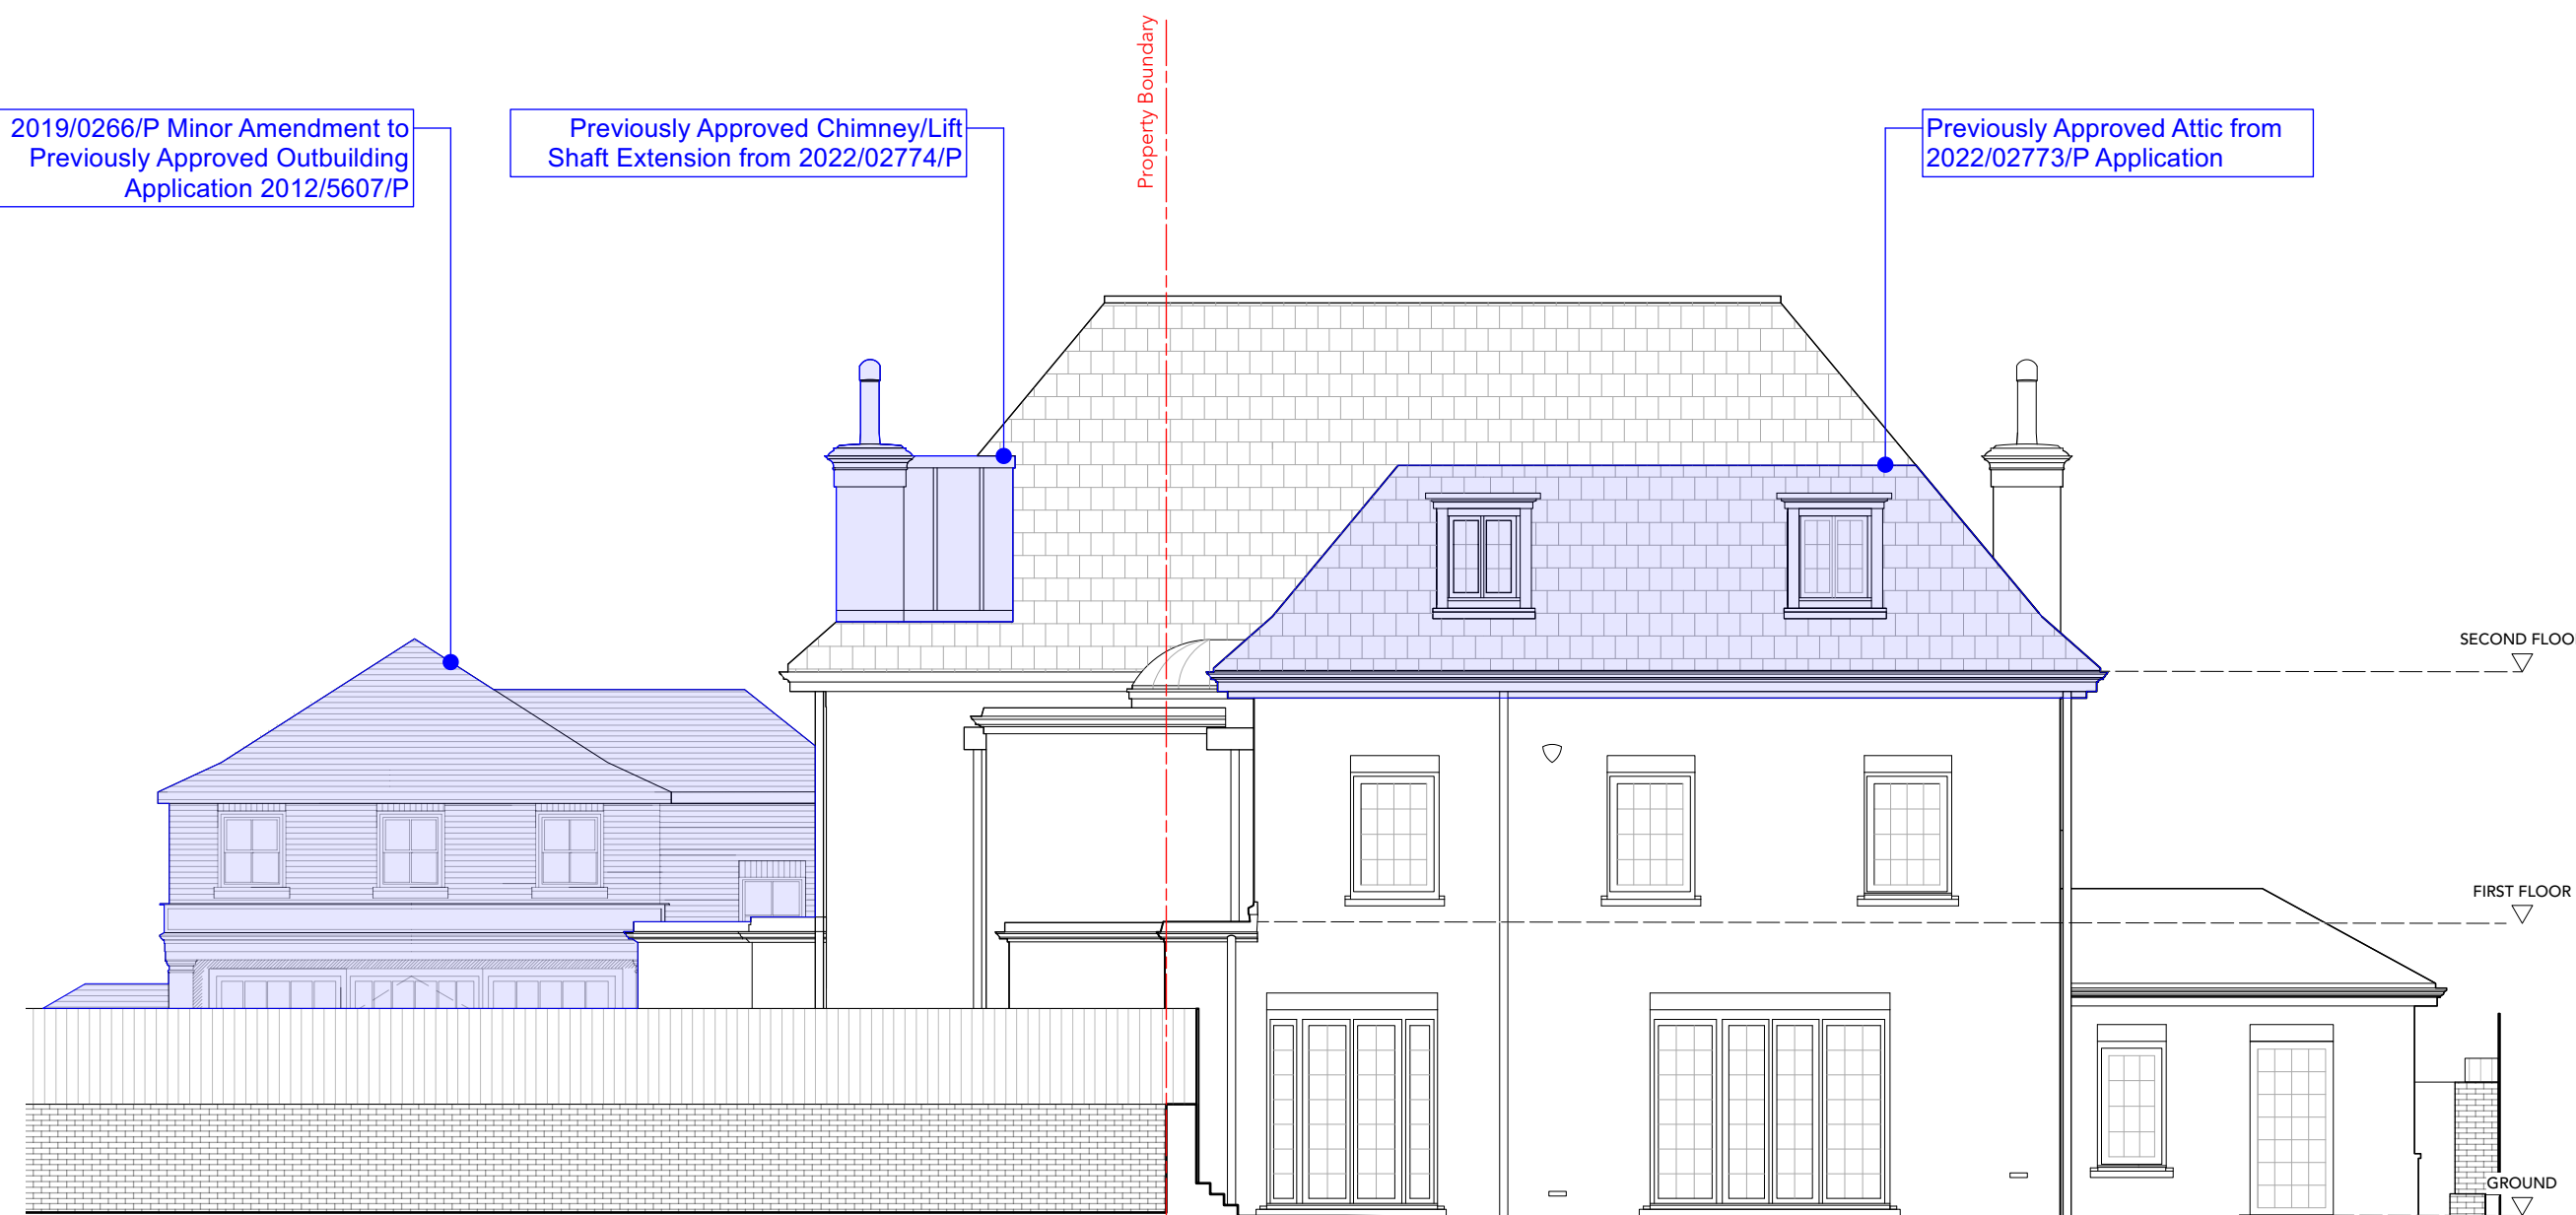

4 Existing & Approved Rear Elevation  
Scale - 1:100@A1, 1:200@A3

## EXISTING & APPROVED

