


1 Existing & Approved Section B-B  
Scale - 1:100@A1, 1:200@A3

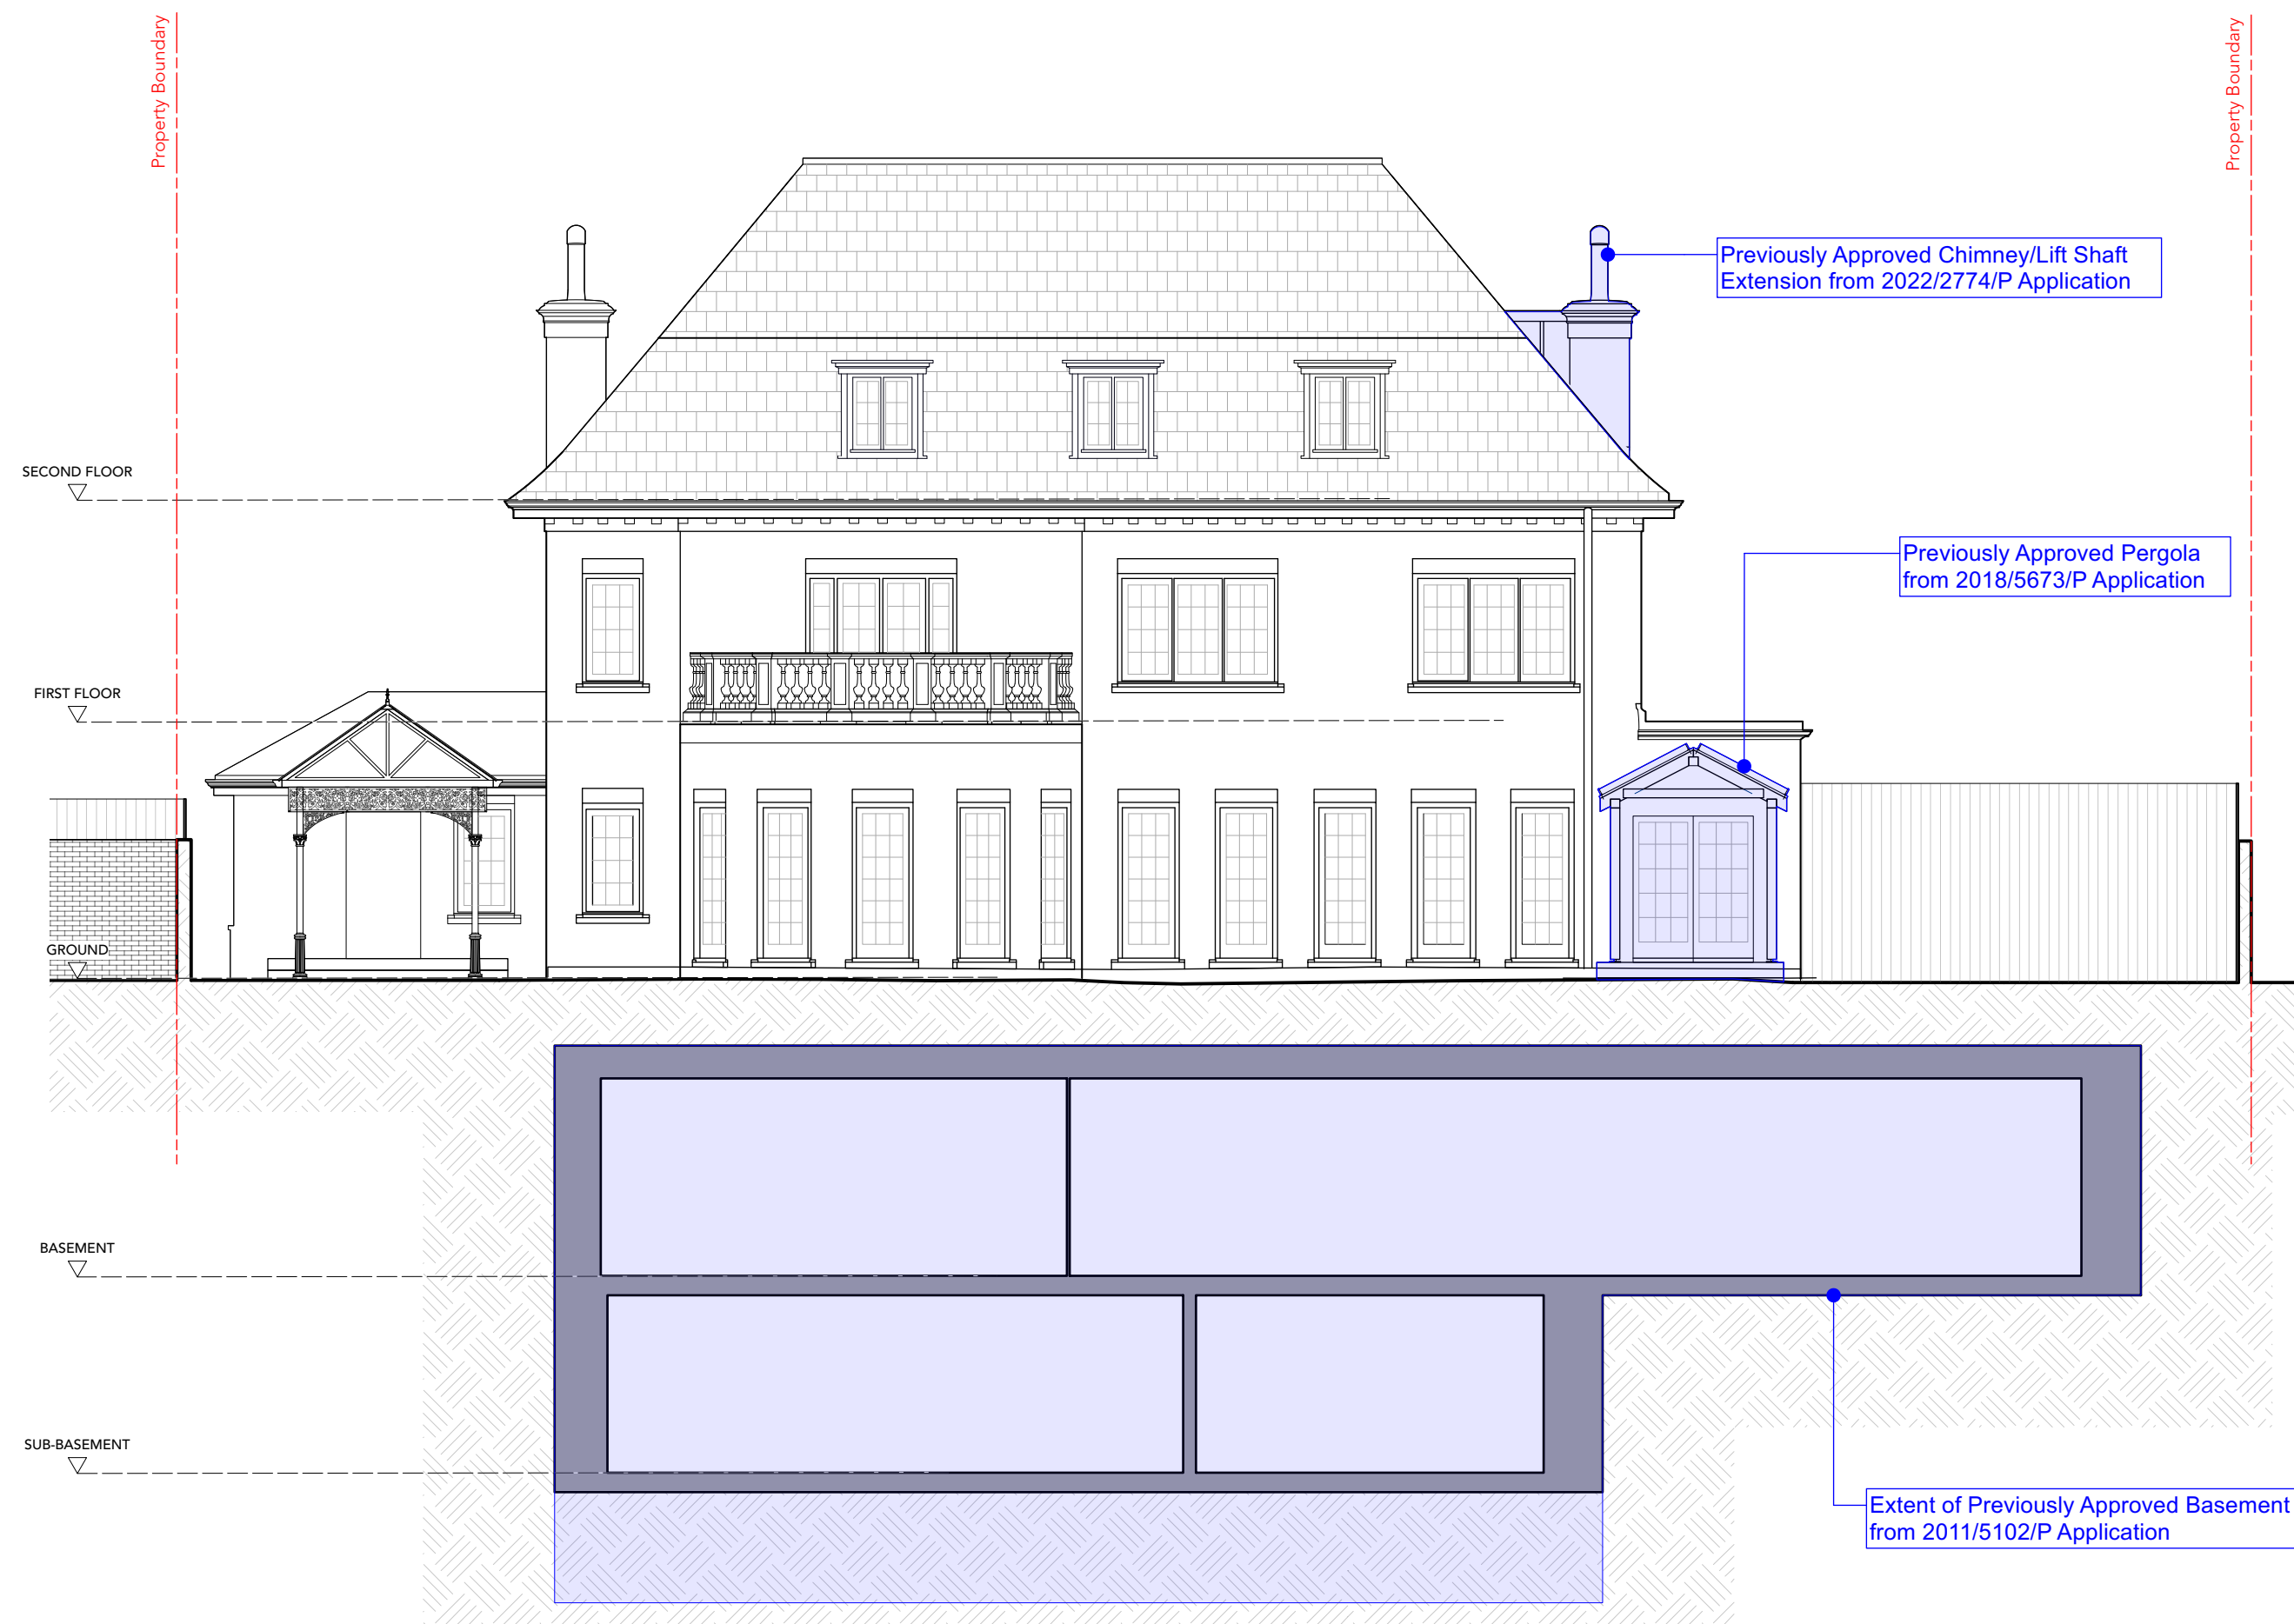

2 Existing & Approved Section A-A  
Scale - 1:100@A1, 1:200@A3

0 1 5 10 m 1:100

## EXISTING & APPROVED

