


1 Proposed Section C-C
Scale - 1:100@A1, 1:200@A3



2 Proposed Section E-E
Scale - 1:100@A1, 1:200@A3

0 1 5 10 m 1:100

PROPOSED

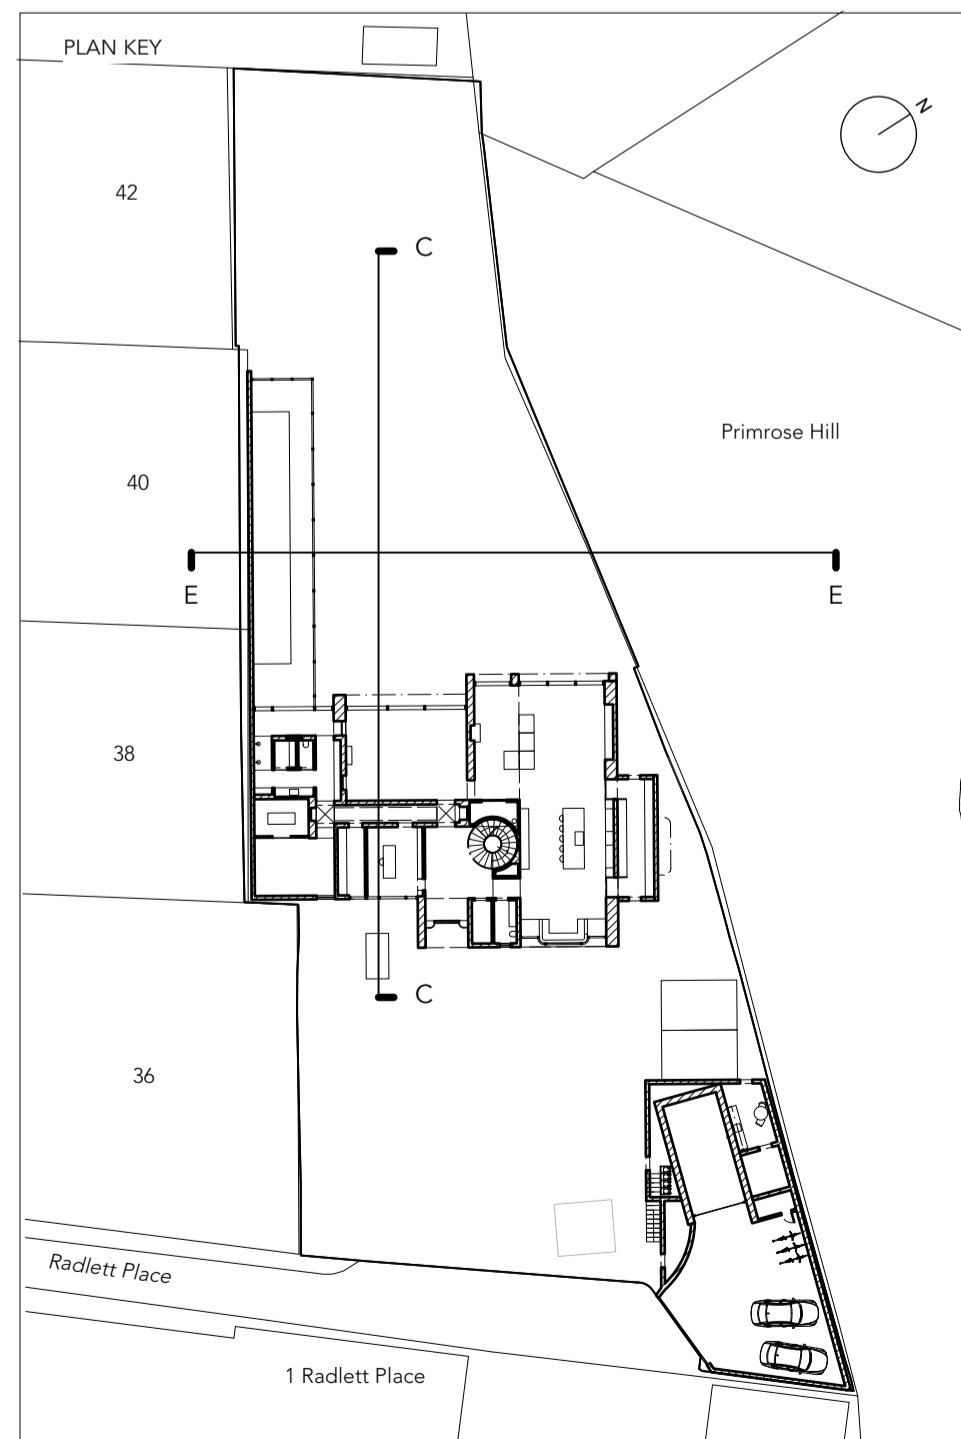

Project		Drawing Title		RUNDRELL ASSOCIATES Architectural & Design 12 Salem Rd, London W2 4DL +44 (0)207 483 8300 info@rundaassociates.com rundaassociates.com
Radlett House		Proposed Sections		
Client	Private	Date	19/04/2024	Rev. A
Structural Engineer	-	Scale	1:100@A1, 1:200@A3	Drawn
Services Engineer	-	Job No.	4306	Checked
Quantity Surveyor	-			Drawn
				Checked
DO NOT SCALE FROM THE DRAWING. ALL DIMENSIONS ARE IN MM AND INDICATIVE ONLY © RUNDRELL & ASSOCIATES LTD.				

P2_320