


# Stanfords Planning Map Data

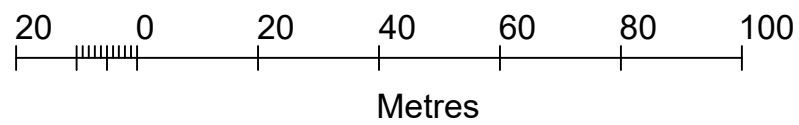

**NOTES**  
DO NOT SCALE. WORK TO FIGURED DIMENSIONS ONLY.  
CONTRACTOR TO CHECK ALL DIMENSIONS.  
ALL ERRORS AND OMISSIONS TO BE REPORTED TO THE ARCHITECT.

Revision



**IKONIC**  
BUILDING DESIGN

Architectural Services and Structural Engineers

a : No 05, Unit 11, Rockware Business Centre, Rockware Avenue UB6 0AA  
m : 07771392495  
e : Design@ikonicdesign.co.uk  
w : www.ikonicdesign.co.uk

ADDRESS  
Wood House, Mill Lane, NW6 1NS

PROJECT  
Second floor rear extension

TITLE  
Location plan

Scale 1:1250@A3	Date Jan 2024	Drawn by TK
Job Number 911	Drawing Number 000	Revision