


NOTES
 DO NOT SCALE. WORK TO FIGURED DIMENSIONS ONLY.
 CONTRACTOR TO CHECK ALL DIMENSIONS.
 ALL ERRORS AND OMISSIONS TO BE REPORTED TO THE ARCHITECT.

Metres

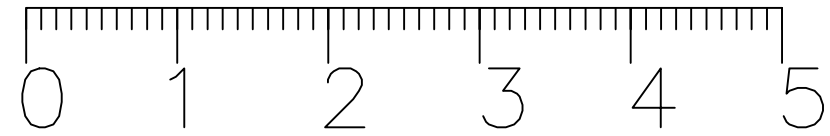

EXISTING SIDE SECTION ELEVATION

Revision



IKONIC
 BUILDING DESIGN

Architectural Services and Structural Engineers

a : No 05, Unit 11, Rockware Business
 Centre, Rockware Avenue UB6 0AA
 m : 07771392495
 e : Design@ikonicdesign.co.uk
 w : www.ikonicdesign.co.uk

ADDRESS
 Wood House, Mill Lane, NW6 1NS

PROJECT
 Second floor rear extension

TITLE
 Existing section

Scale 1:50@A3	Date Jan 2024	Drawn by TK
Job Number 911	Drawing Number 007	Revision