


24-32
Winscombe Street
N19 5DG


Project:
Alterations to roof
services installations
For:
Pentad
Housing Society

ENCLOSED
AIR SOURCE
HEAT - PUMP
GREY COLOUR

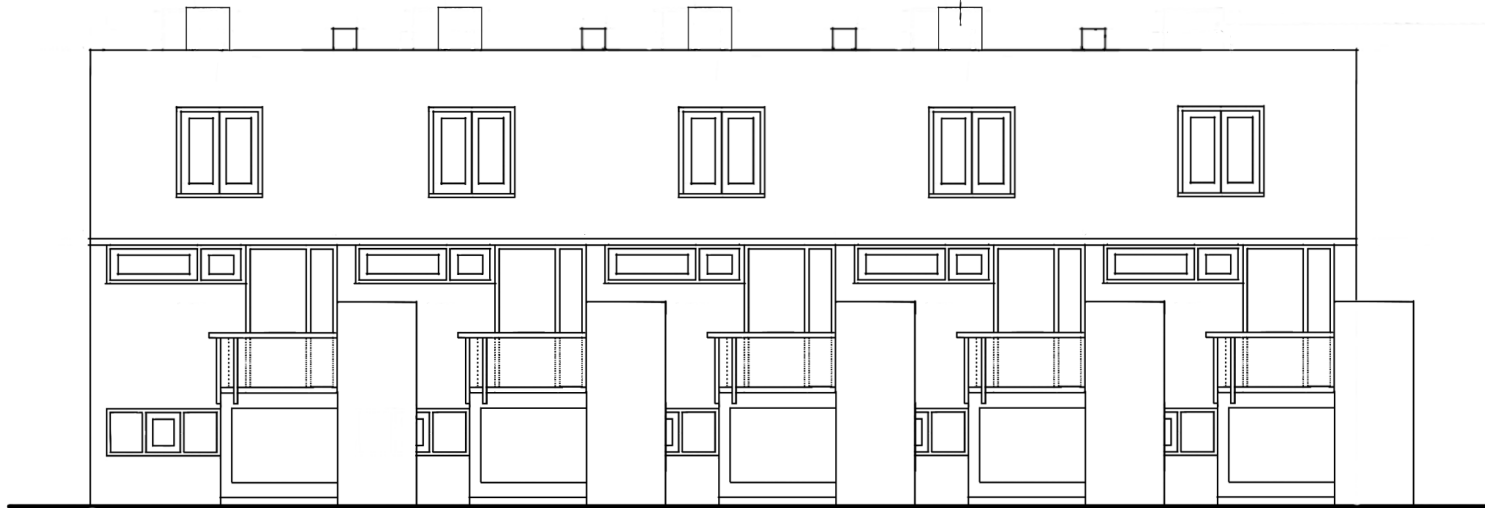

PROPOSED NORTH ELEVATION

0 1 2 3 4 5m

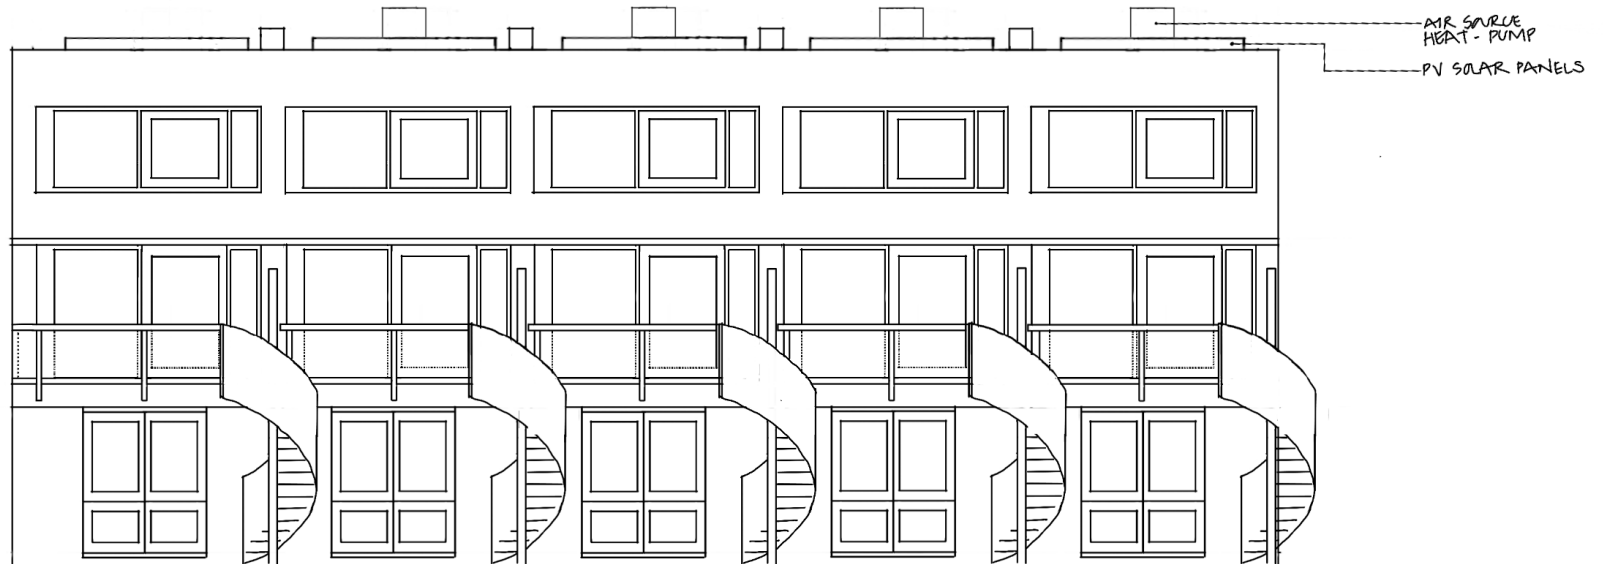

REV C2 - ASHPs ROTATED 90° AND
UNIT ON N° 32 OMITTED
REV C3 - ASHPs SHOWN WIDER WITH
ACOUSTIC ENCLOSURE.

PROPOSED SOUTH ELEVATION

16 MAY '24 DRG N° E2 . REV C3