

ARCHITECTS

Daniel Koo Architects

15 Primezone Mews  
London N8 9JP  
T: +44 (0)7401 425 377

NOTES

Check all relevant dimensions, lines and levels on site before proceeding with the work. Take site dimensions for fabrication of joinery and other fittings. Prefer larger scale drawings. Refer all discrepancies to the Architect for decision before putting work in hand. Copyright of this drawing and in all work executed from it remains the property of Daniel Koo Architects Limited.

REVISION

REV	DATE	DESCRIPTION	BY
01	17/05/2024	SCOPE CHANGE	DK


KEY

1:100 @A3




EXISTING RETAINED

NEW REBUILT

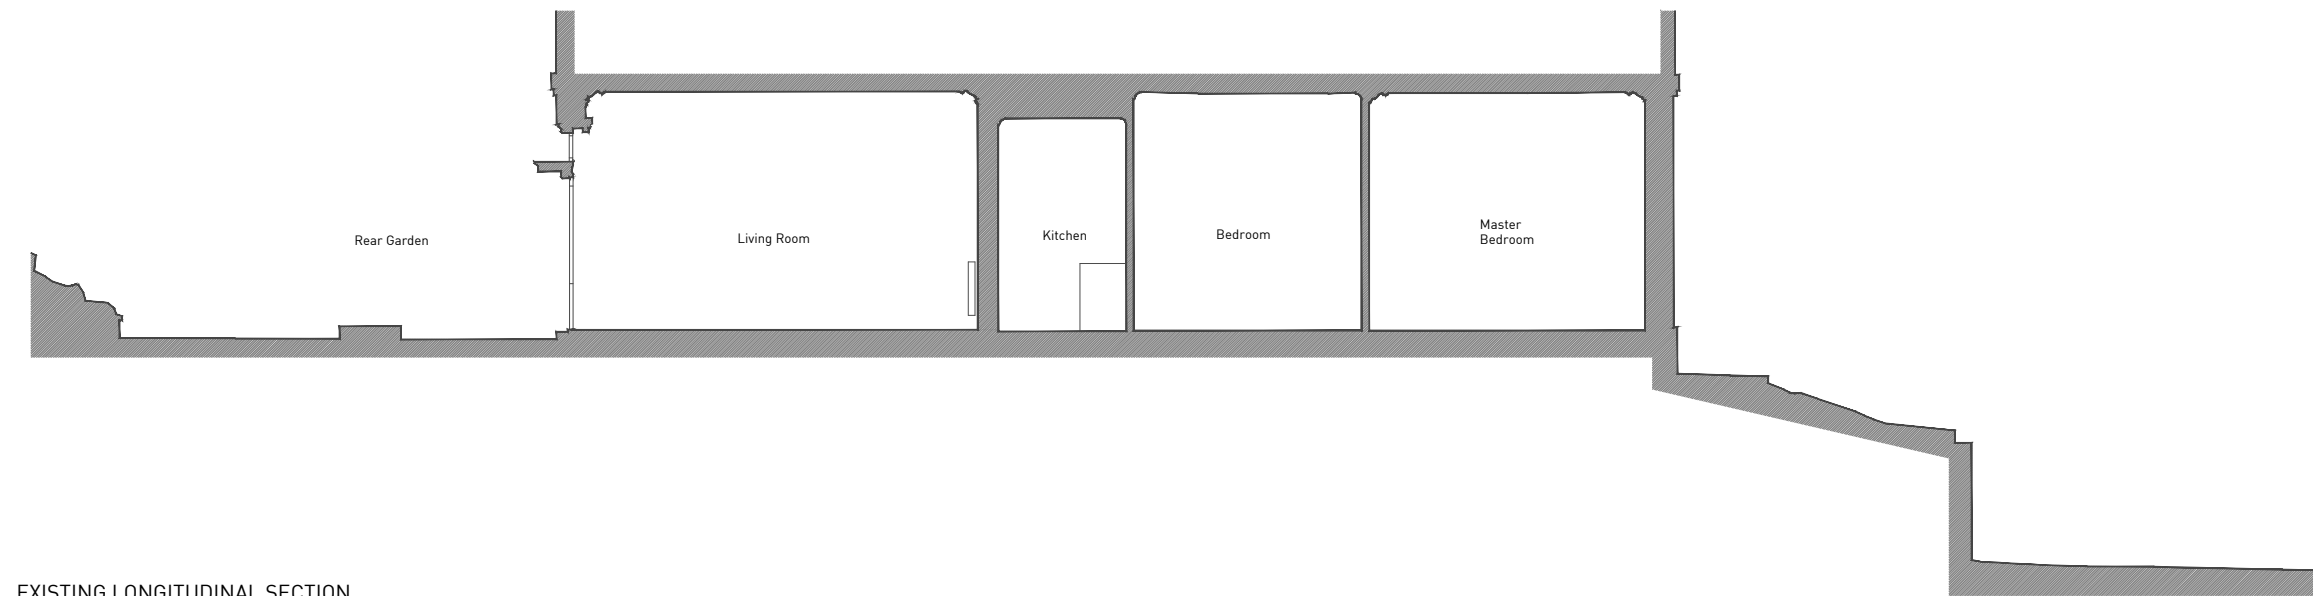

EXISTING LONGITUDINAL SECTION

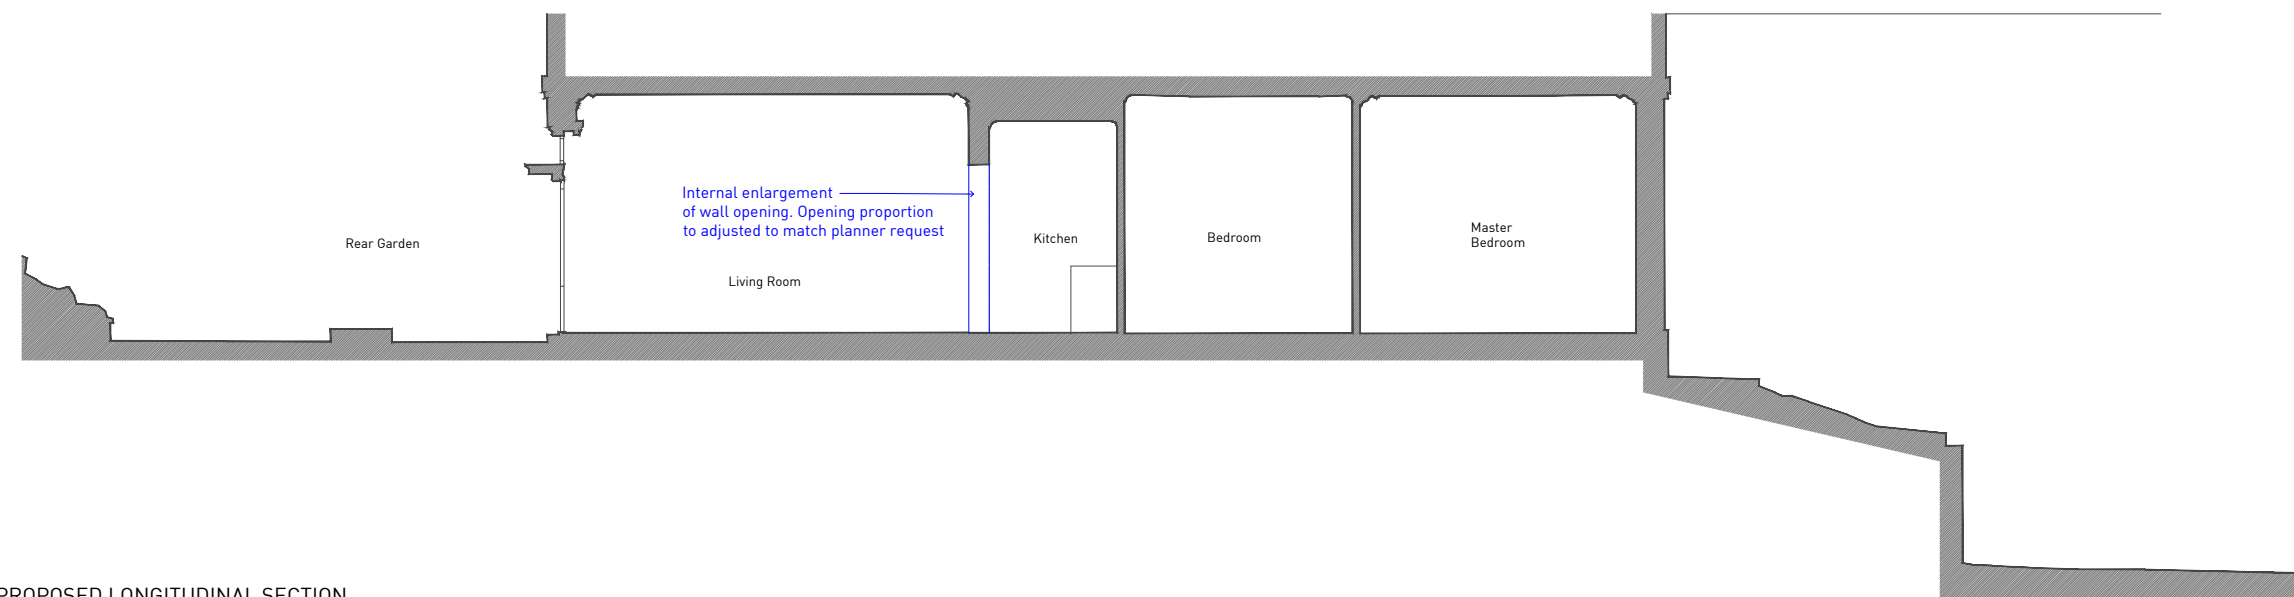

PROPOSED LONGITUDINAL SECTION

PROJECT

No. 008 Name Flat 1  
Rosecroft Avenue

DRAWING STATUS

PLANNING

DRAWING TITLE

EXISTING ELEVATIONS

DRAWING NUMBER DATE

008\_01-102 22/02/2022