
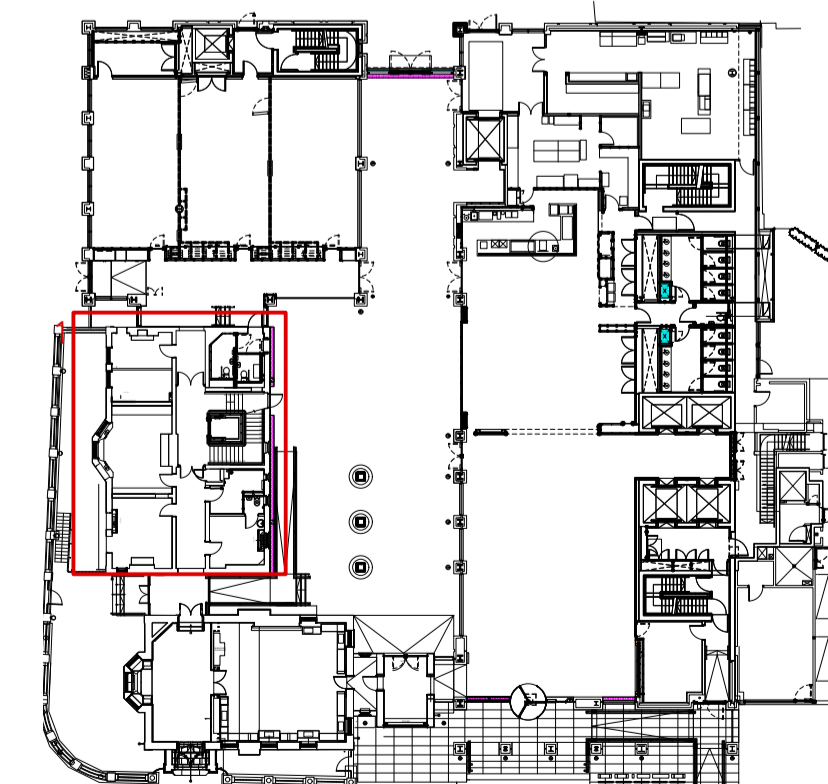


1 Ground Floor Wall Finishes Arrangement_EGA
Scale: 1:50

- Key:**
-  Out of scope
 - PT00 Existing Light Green Paint Colour ICI Dulux Vinyl Matt Emulsion.
All new paint to match existing
 - SK05 Existing skirting
 - SK06 New skirting to match colour and style of existing
 - WF00 Acoustic panels lined with textile




Key Plan
Scale: 1:500

Notes
Do not scale. All dimensions to be confirmed on site.
Information contained in this drawing is the sole copyright of Hutchison Kivotos Architects Ltd. and is not to be reproduced without permission.

T1 Addendum to Listed Building Consent 08.05.2024

Revisions

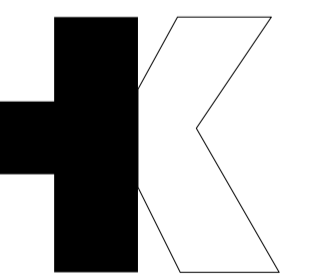

Hutchison Kivotos Architects 2 Whites Grounds London SE1 3LA
020 7403 7323 email: info@hkarchitects.co.uk

CONTRACT		
Project	UNISON Centre Transformation Project	
Client	UNISON	
Drawing title	Ground Floor Wall Finishes Arrangement_EGA	
Scale 1:100 @ A1	Rev T1	Dwg. No. 434.WF.00
Drawn by IT	Date May '24	