


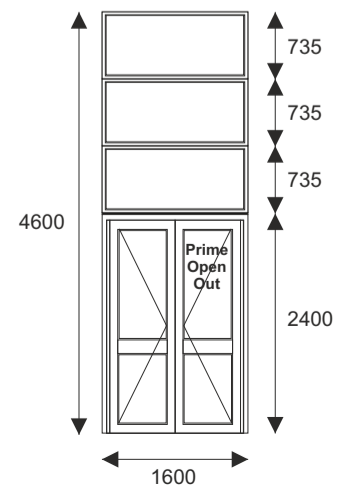
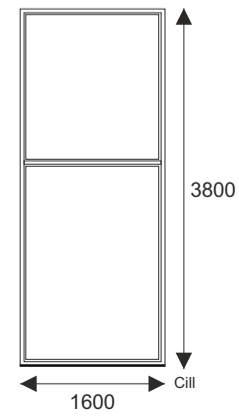
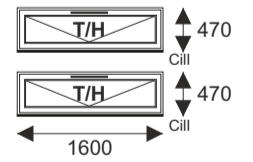
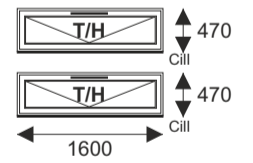
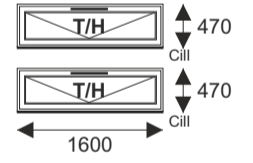
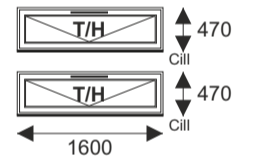
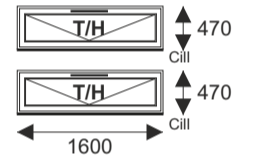
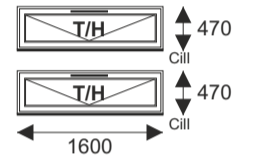
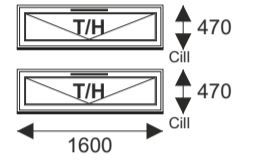
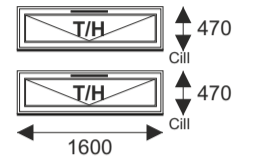
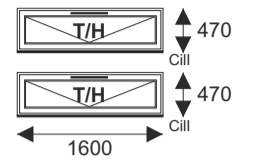
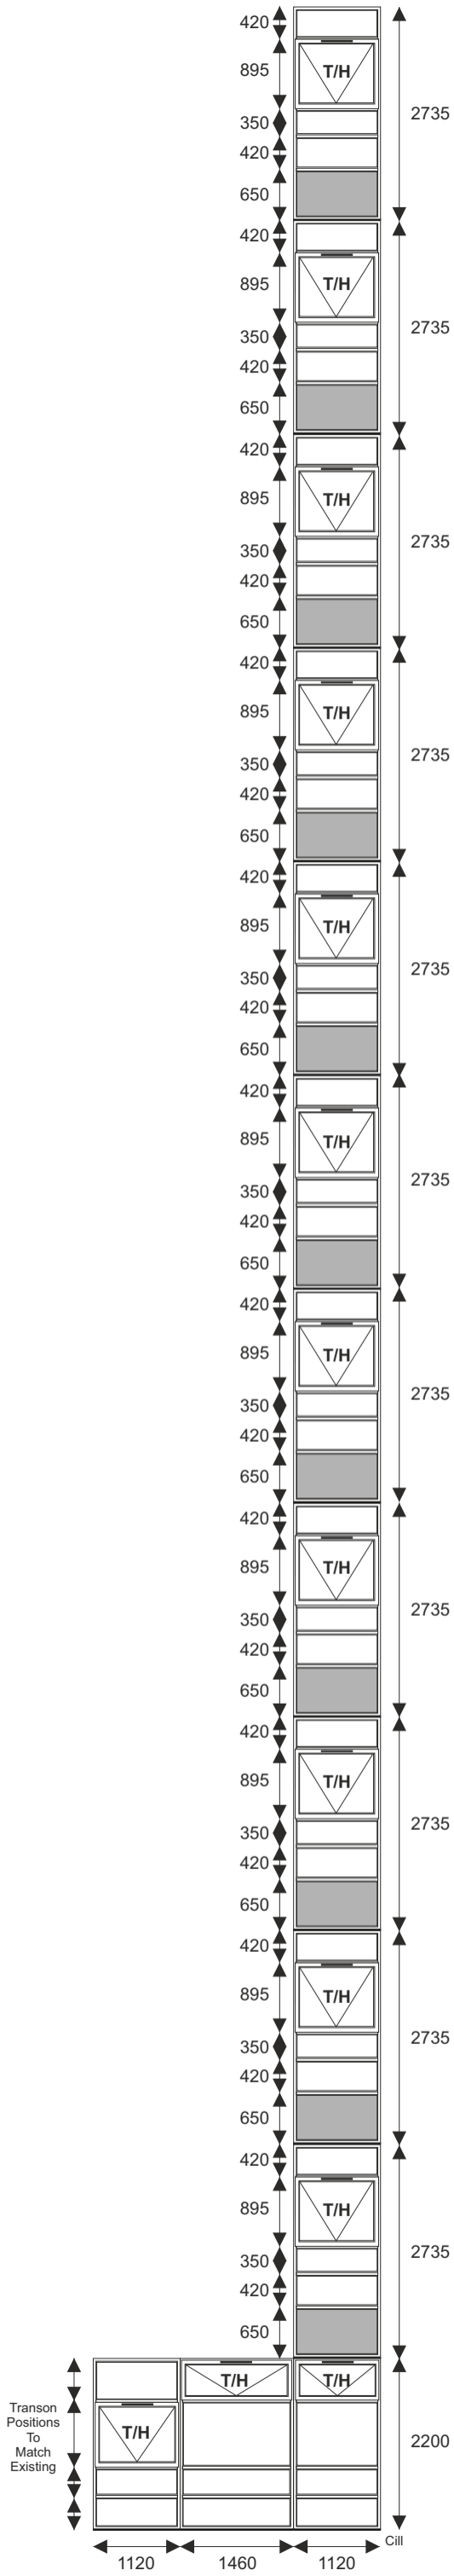



































Client:	M M Building Surveyors	Key:	
Site Address:	Queensmead Estate		Denotes Insulated Infill Panel
Detail:	Walsingham North East Stairwell Existing		Arrows Point To Handles (L/H)
Works Order No:		Scale:	N.T.S.
Drawing No:	003	Rev:	-
		Date:	30/04/24
	ALL SIZES SHOWN ARE APPROXIMATE AND ARE SUBJECT TO OUR SITE SURVEY OF THE COMPLETED OPENINGS	Drawn By: JS	Checked By: RS
		Authorised By: JS	




















Trancon Positions To Match Existing

Client:	M M Building Surveyors	Key:	
Site Address:	Queensmead Estate		Denotes Insulated Infill Panel
Detail:	Walsingham North East Stairwell Proposed		Arrows Point To Handles (L/H)
Works Order No:			Denotes Trickle Vent
Drawing No: 004	Rev: -	Date: 30/04/24	
		ALL SIZES SHOWN ARE APPROXIMATE AND ARE SUBJECT TO OUR SITE SURVEY OF THE COMPLETED OPENINGS	
		Drawn By: JS Checked By: RS Authorised By: JS	







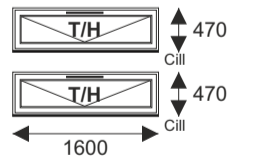
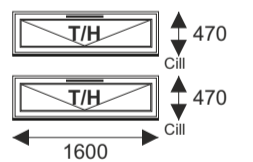
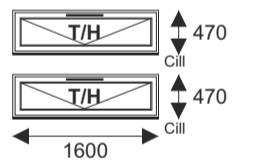
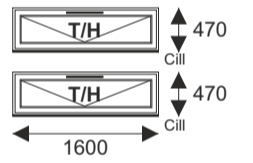
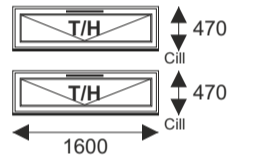
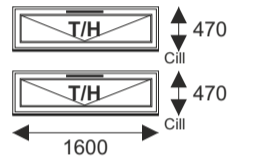
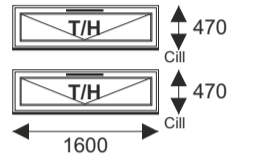
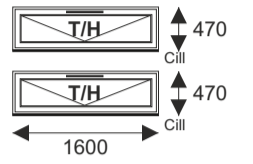
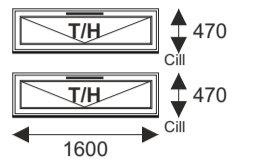
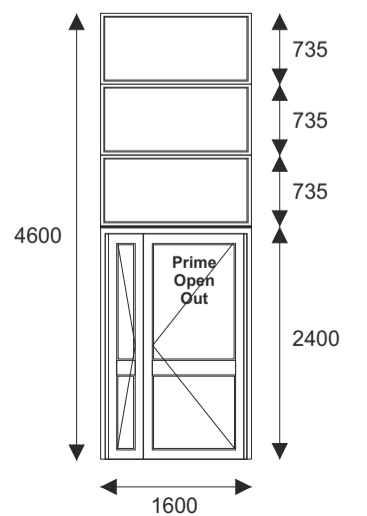
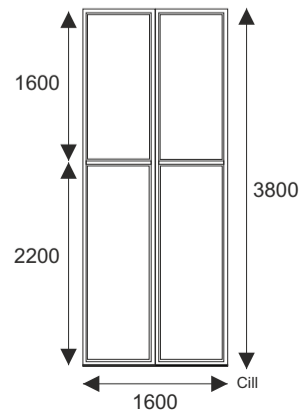
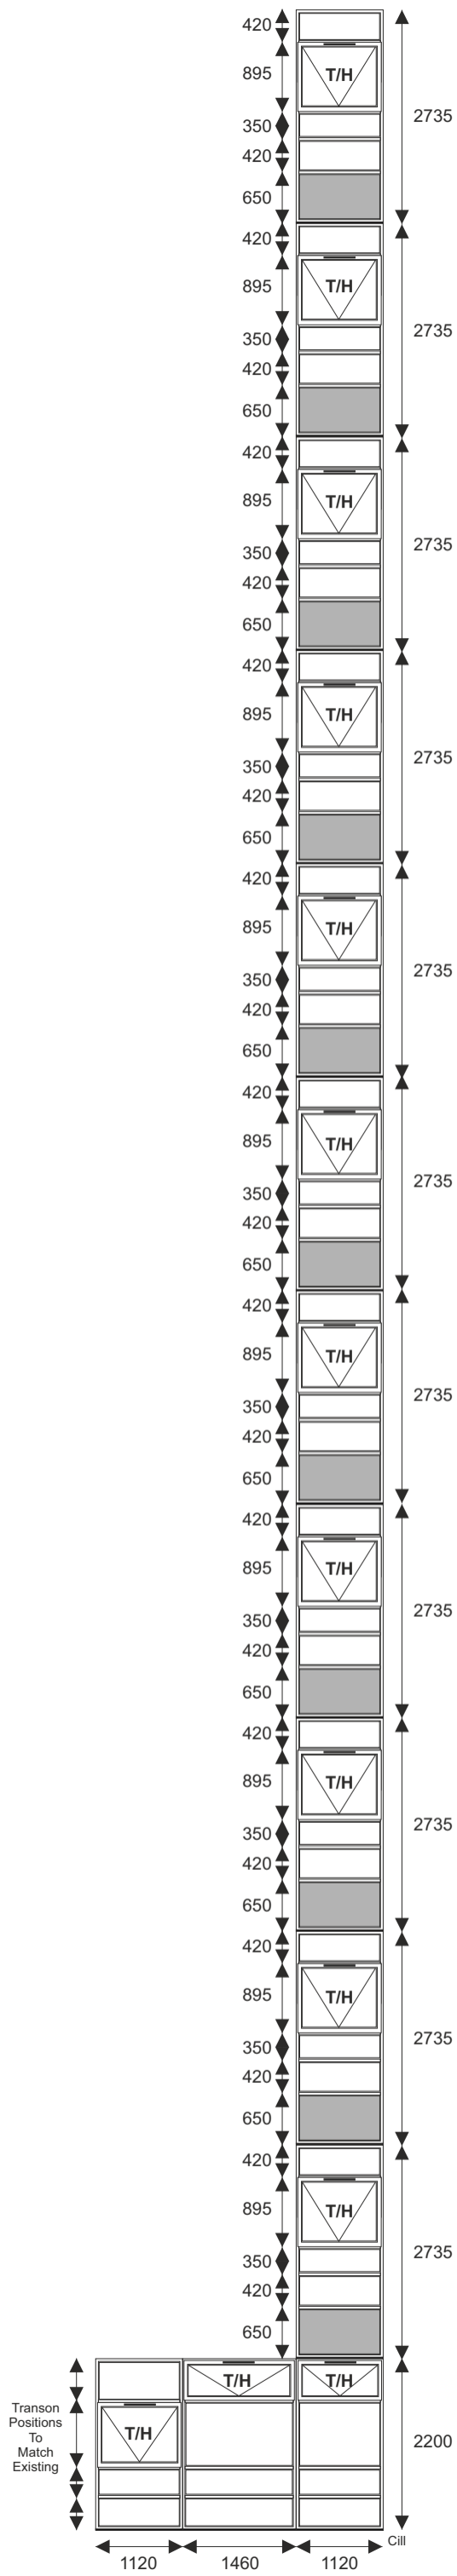


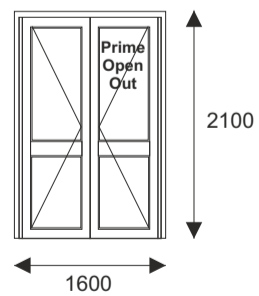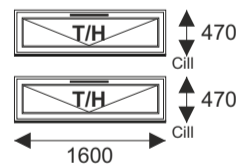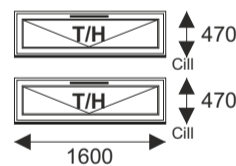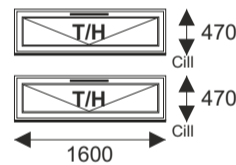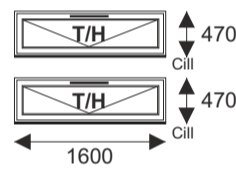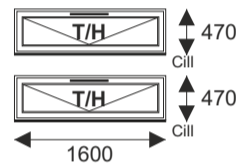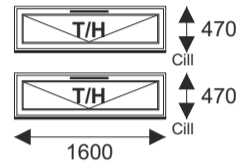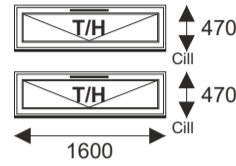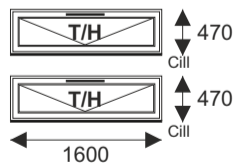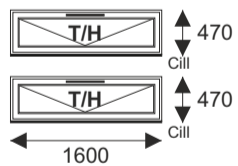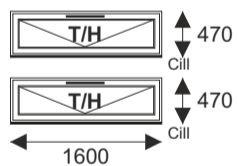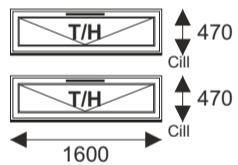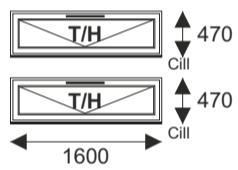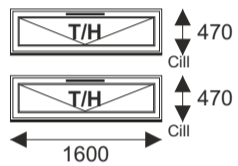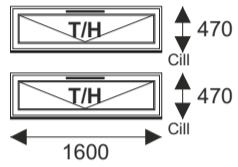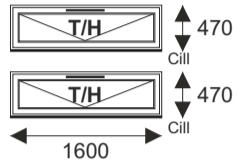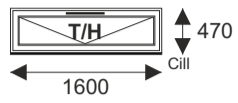



















Client:	M M Building Surveyors	Key:	
Site Address:	Queensmead Estate		Denotes Insulated Infill Panel
Detail:	Walsingham South East Stairwell Existing		Arrows Point To Handles (L/H)
Works Order No:			Denotes Trickle Vent
Drawing No: 005	Rev: -	Date: 30/04/24	Scale: N.T.S.
		ALL SIZES SHOWN ARE APPROXIMATE AND ARE SUBJECT TO OUR SITE SURVEY OF THE COMPLETED OPENINGS	
		Drawn By: JS Checked By: RS Authorised By: JS	

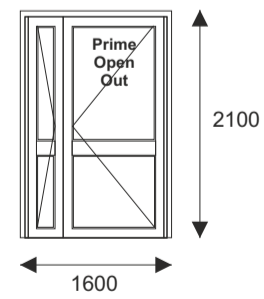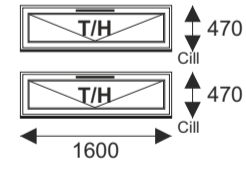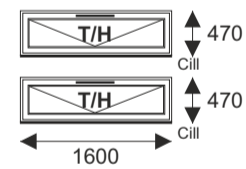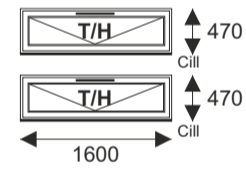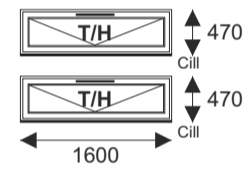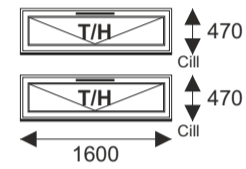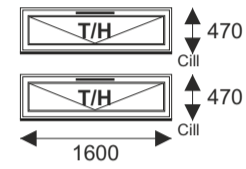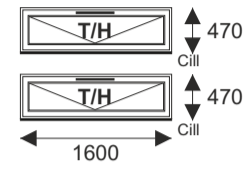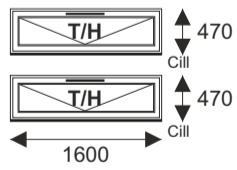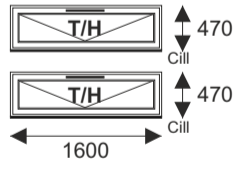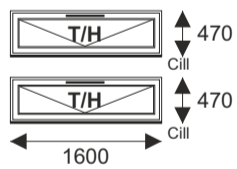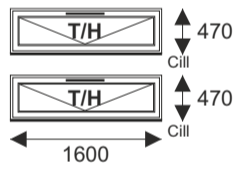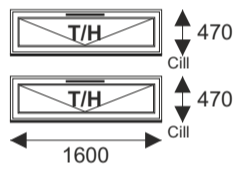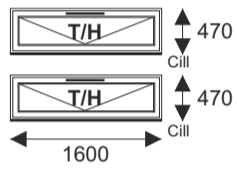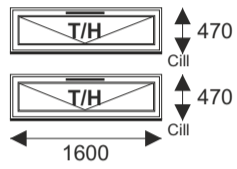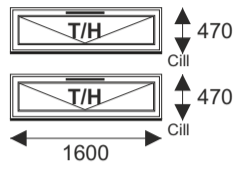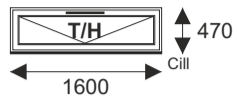













Client:	M M Building Surveyors	Key:	
Site Address:	Queensmead Estate		Denotes Insulated Infill Panel
Detail:	Walsingham South East Stairwell Proposed		Arrows Point To Handles (L/H)
Works Order No:			Denotes Trickle Vent
Drawing No: 006	Rev: -	Scale: N.T.S.	Date: 30/04/24
		ALL SIZES SHOWN ARE APPROXIMATE AND ARE SUBJECT TO OUR SITE SURVEY OF THE COMPLETED OPENINGS	
		Drawn By: JS Checked By: RS Authorised By: JS	

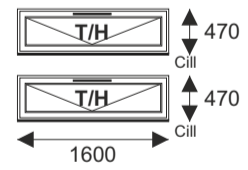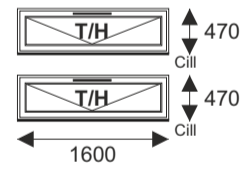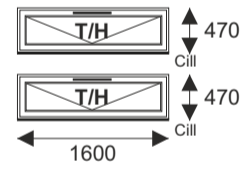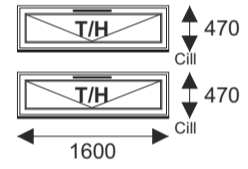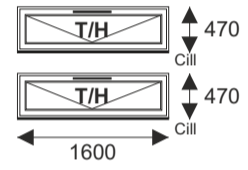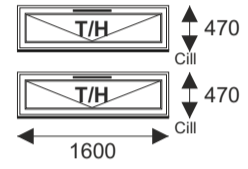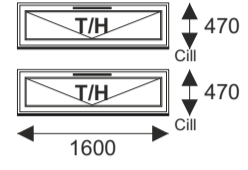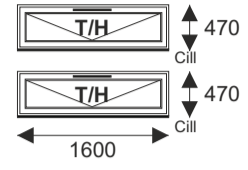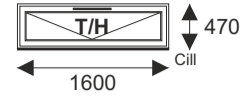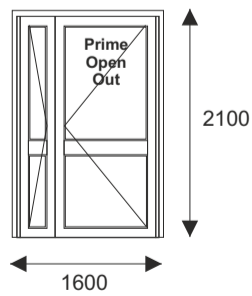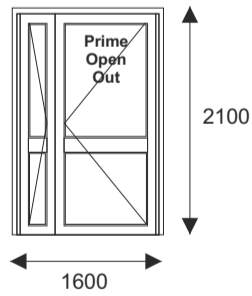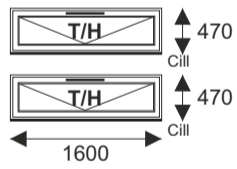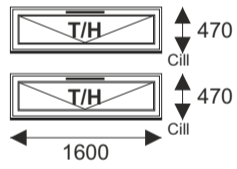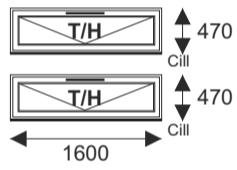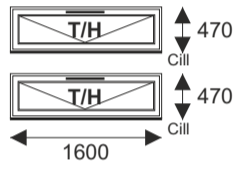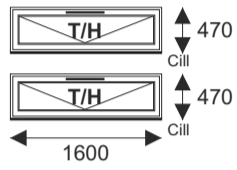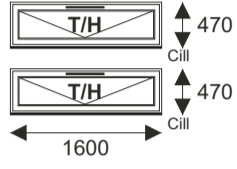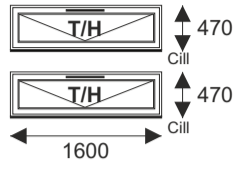













Client:	M M Building Surveyors	Key:	
Site Address:	Queensmead Estate		Denotes Insulated Infill Panel
Detail:	Sheringham North East Stairwell Existing		Arrows Point To Handles (L/H)
Works Order No:			Denotes Trickle Vent
Drawing No: 007	Rev: -	Date: 30/04/24	Scale: N.T.S.
		ALL SIZES SHOWN ARE APPROXIMATE AND ARE SUBJECT TO OUR SITE SURVEY OF THE COMPLETED OPENINGS	
		Drawn By: JS Checked By: RS Authorised By: JS	

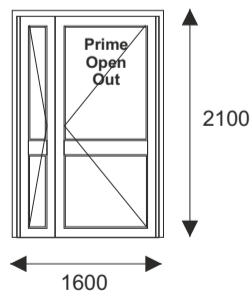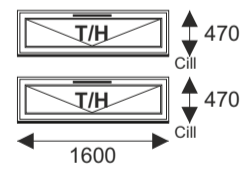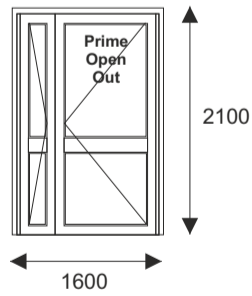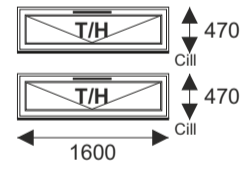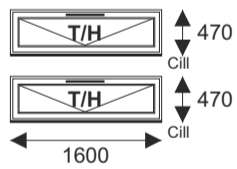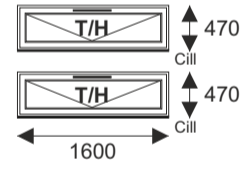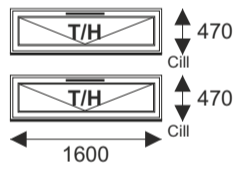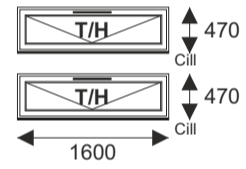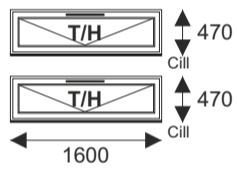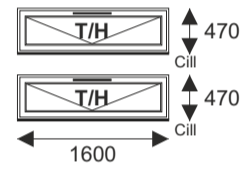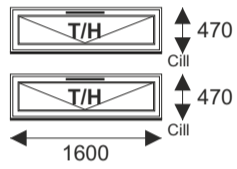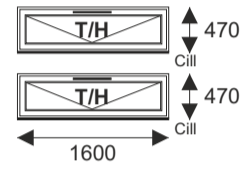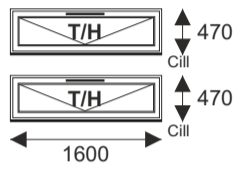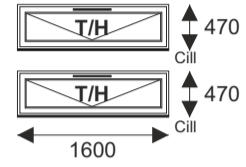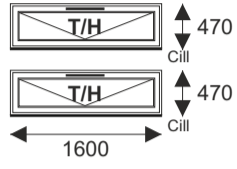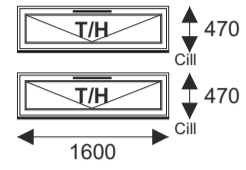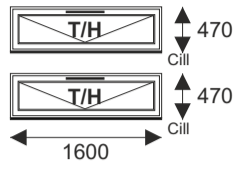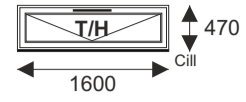





Client:	M M Building Surveyors	Key:	
Site Address:	Queensmead Estate		Denotes Insulated Infill Panel
Detail:	Sheringham North East Stairwell Proposed		Arrows Point To Handles (L/H)
Works Order No:			Denotes Trickle Vent
Drawing No:	008	Scale:	N.T.S.
Rev:	-	Date:	30/04/24
		ALL SIZES SHOWN ARE APPROXIMATE AND ARE SUBJECT TO OUR SITE SURVEY OF THE COMPLETED OPENINGS	
		Drawn By: JS Checked By: RS Authorised By: JS	

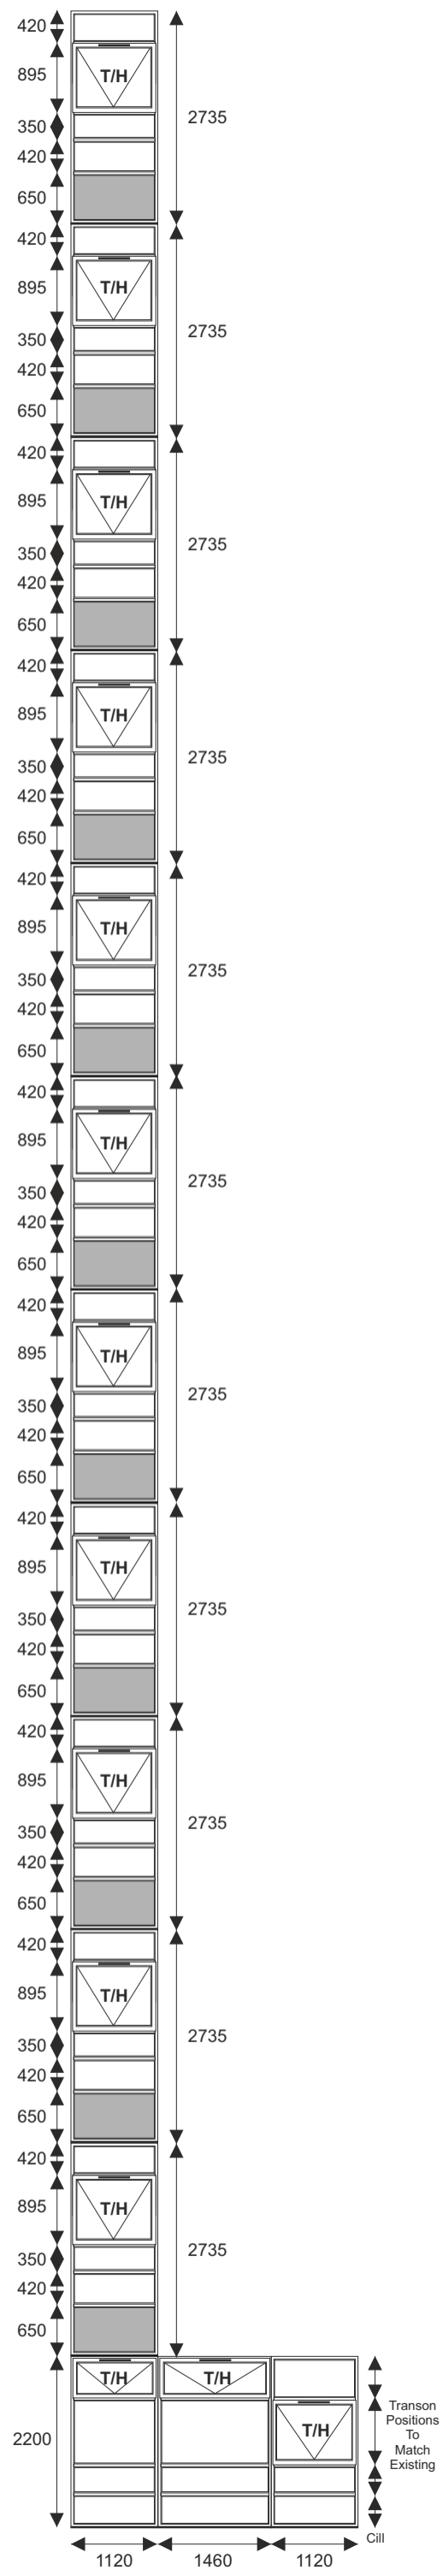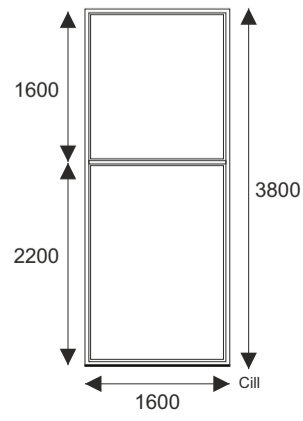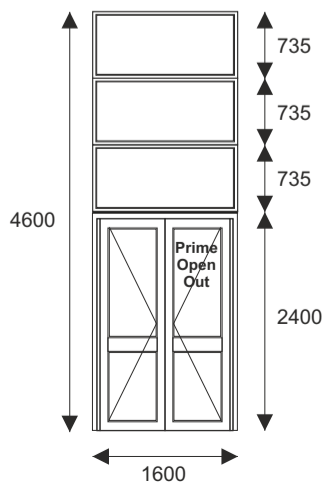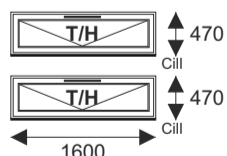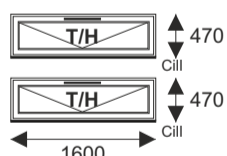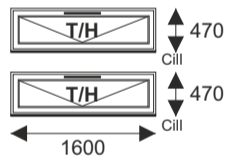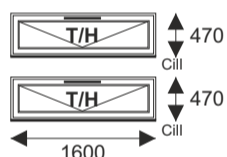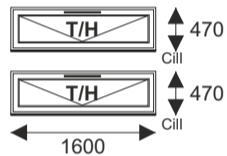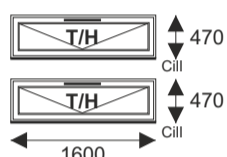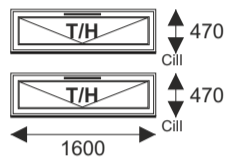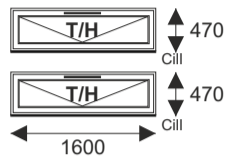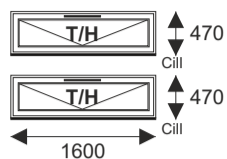

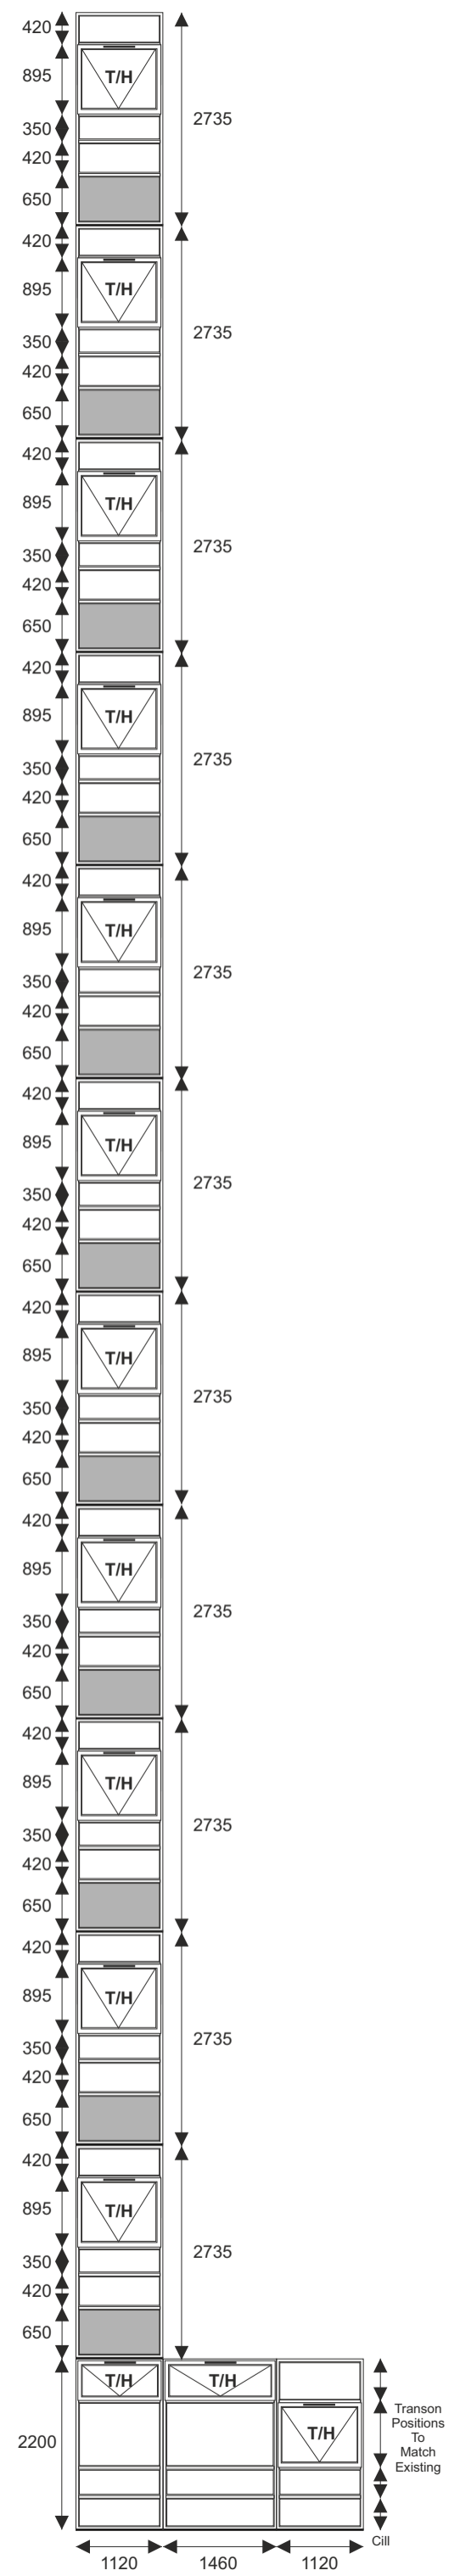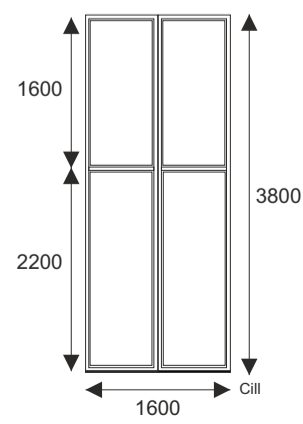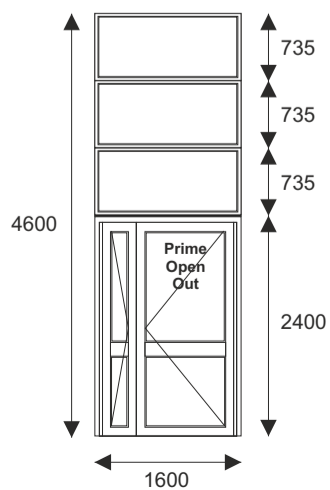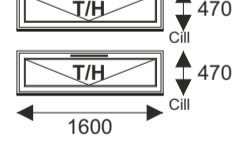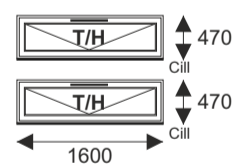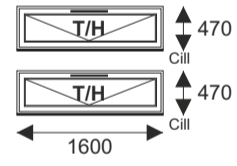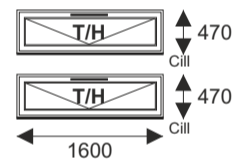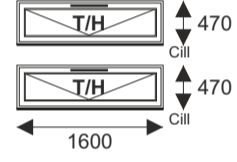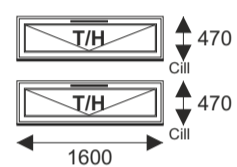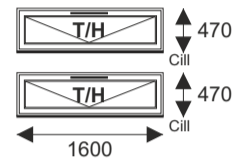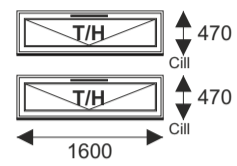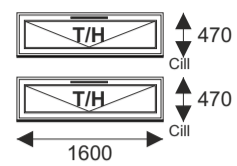


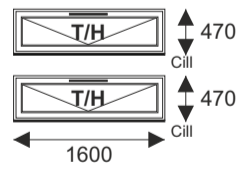
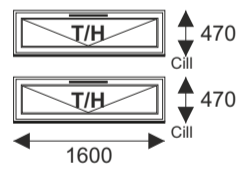
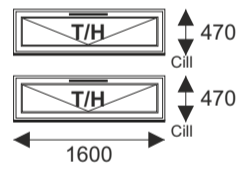
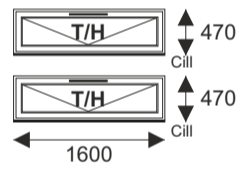
Client:	M M Building Surveyors	Key:	Denotes Insulated Infill Panel
Site Address:	Queensmead Estate	Arrows Point To Handles (L/H)	Denotes Trickle Vent
Detail:	Sheringham South East Stairwell Existing		
Works Order No:		Scale:	N.T.S.
Drawing No:	009	Rev:	-
		Date:	30/04/24
		ALL SIZES SHOWN ARE APPROXIMATE AND ARE SUBJECT TO OUR SITE SURVEY OF THE COMPLETED OPENINGS Drawn By: JS Checked By: RS Authorised By: JS	



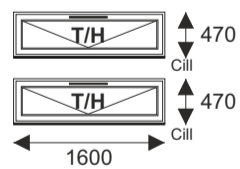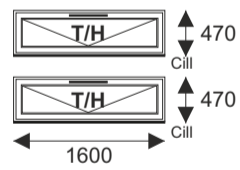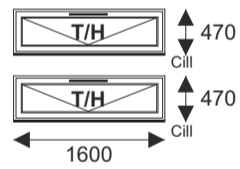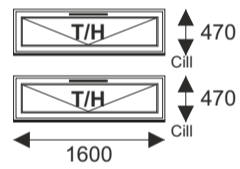







Client:	M M Building Surveyors	Key:	Denotes Insulated Infill Panel
Site Address:	Queensmead Estate		Arrows Point To Handles (L/H)
Detail:	Sheringham South East Stairwell Proposed		Denotes Trickle Vent
Works Order No:		Scale:	N.T.S.
Drawing No:	010	Rev:	-
		Date:	30/04/24
		ALL SIZES SHOWN ARE APPROXIMATE AND ARE SUBJECT TO OUR SITE SURVEY OF THE COMPLETED OPENINGS	
		Drawn By: JS Checked By: RS Authorised By: JS	











Client:	M M Building Surveyors	Key:	
Site Address:	Queensmead Estate		Denotes Insulated Infill Panel
Detail:	Mancroft West Stairwell Existing		Arrows Point To Handles (L/H)
Works Order No:		Scale:	N.T.S.
Drawing No:	011	Rev:	-
		Date:	30/04/24
	ALL SIZES SHOWN ARE APPROXIMATE AND ARE SUBJECT TO OUR SITE SURVEY OF THE COMPLETED OPENINGS	Drawn By: JS	Checked By: RS
		Authorised By: JS	

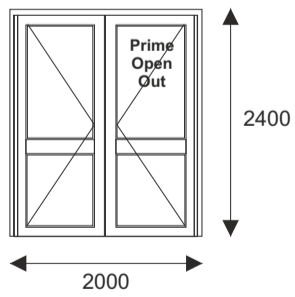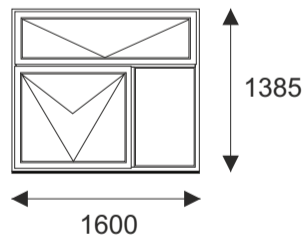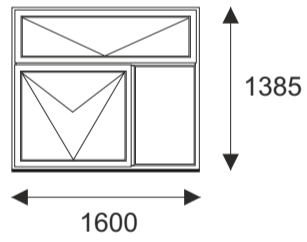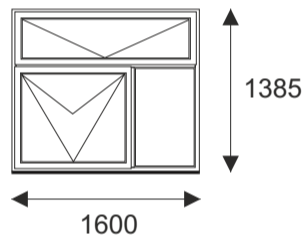

Client:	M M Building Surveyors	Key:	
Site Address:	Queensmead Estate		Denotes Insulated Infill Panel
Detail:	Mancroft West Stairwell Proposed		Arrows Point To Handles (L/H)
Works Order No:			Denotes Trickle Vent
Drawing No: 012	Rev: -	Date: 30/04/24	Scale: N.T.S.
		ALL SIZES SHOWN ARE APPROXIMATE AND ARE SUBJECT TO OUR SITE SURVEY OF THE COMPLETED OPENINGS	
		Drawn By: JS Checked By: RS Authorised By: JS	



Client:	M M Building Surveyors	Key:	
Site Address:	Queensmead Estate		Denotes Insulated Infill Panel
Detail:	Wymondham North East Stairwell Existing		Arrows Point To Handles (L/H)
Works Order No:			Denotes Trickle Vent
Drawing No: 013	Rev: -	Scale: N.T.S.	
Date: 30/04/24			
		ALL SIZES SHOWN ARE APPROXIMATE AND ARE SUBJECT TO OUR SITE SURVEY OF THE COMPLETED OPENINGS	
		Drawn By: JS Checked By: RS Authorised By: JS	

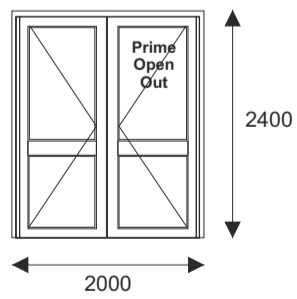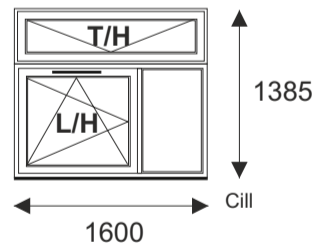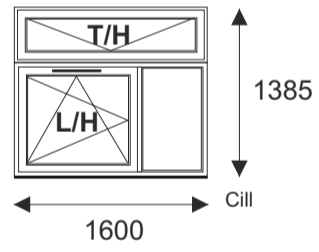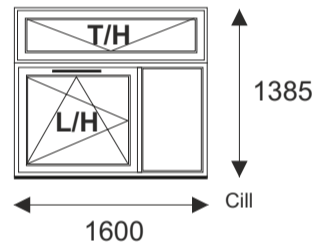

Client:	M M Building Surveyors	Key:	
Site Address:	Queensmead Estate		Denotes Insulated Infill Panel
Detail:	Wymondham North East Stairwell Proposed		Arrows Point To Handles (L/H)
Works Order No:			Denotes Trickle Vent
Drawing No: 014	Rev: -	Scale: N.T.S.	
Date: 30/04/24			
		ALL SIZES SHOWN ARE APPROXIMATE AND ARE SUBJECT TO OUR SITE SURVEY OF THE COMPLETED OPENINGS	
		Drawn By: JS Checked By: RS Authorised By: JS	