


North Elevation - Remedial Works - 1:100

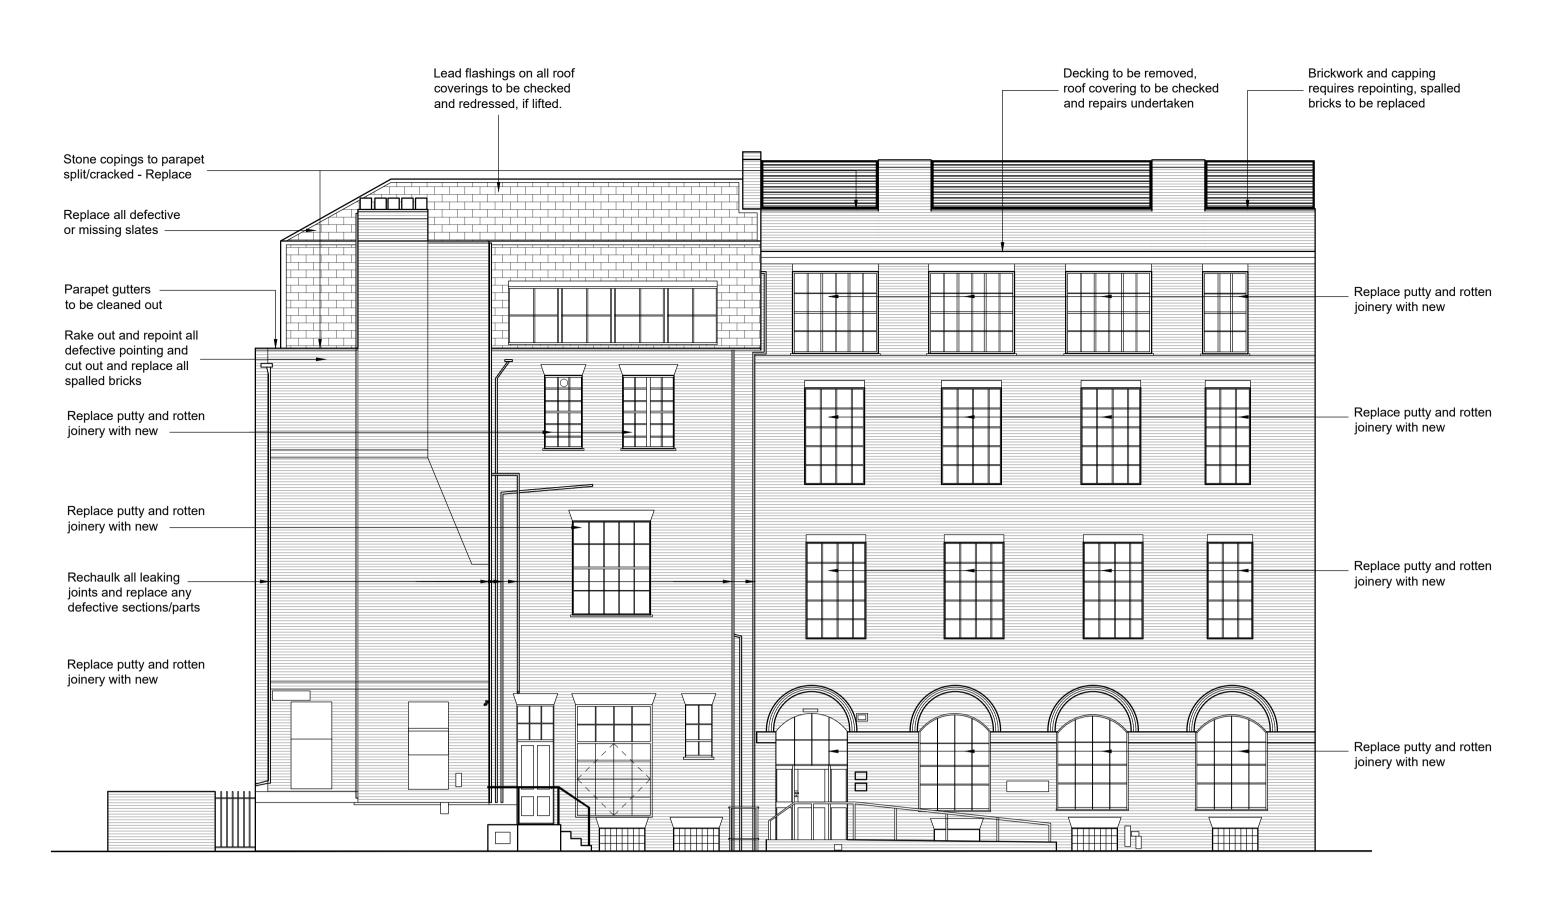


North Elevation (Basement)

## North Elevation (Basement) - Remedial Works - 1:100




## West Elevation - Remedial Works - 1:100

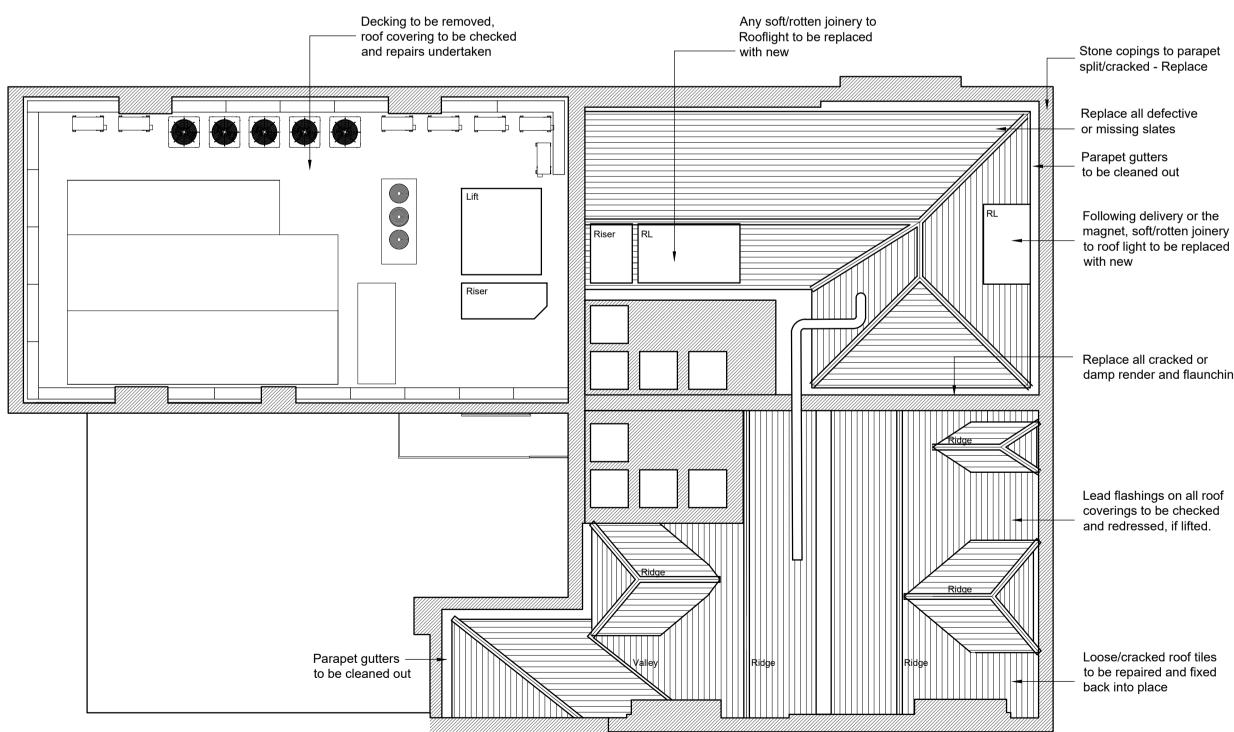

to roof light to be replaced

damp render and flaunching

Lead flashings on all roof

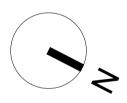

A1 Original Sheet Size 75mm 90mm Actual Size 50mm

Revision .

•

.

.

.

Job **Neuroscience Health Centre,** Queen Square, London

<sup>Client</sup> Amethyst

Drawing **Remedial Works - Elevations** 

Scale/Date/Drawn/Chk. 1:100 /Feb 2024/KR



1 Boyd Street Shieldfield Newcastle upon Tyne NE2 1AP Tel+ 44 (0) 191 260-2450Fax+ 44 (0) 191 261-7301 E-mail admin@csmarchitects.co.uk Web Site www.csmarchitects.co.uk

