




Basement Floor 1:50

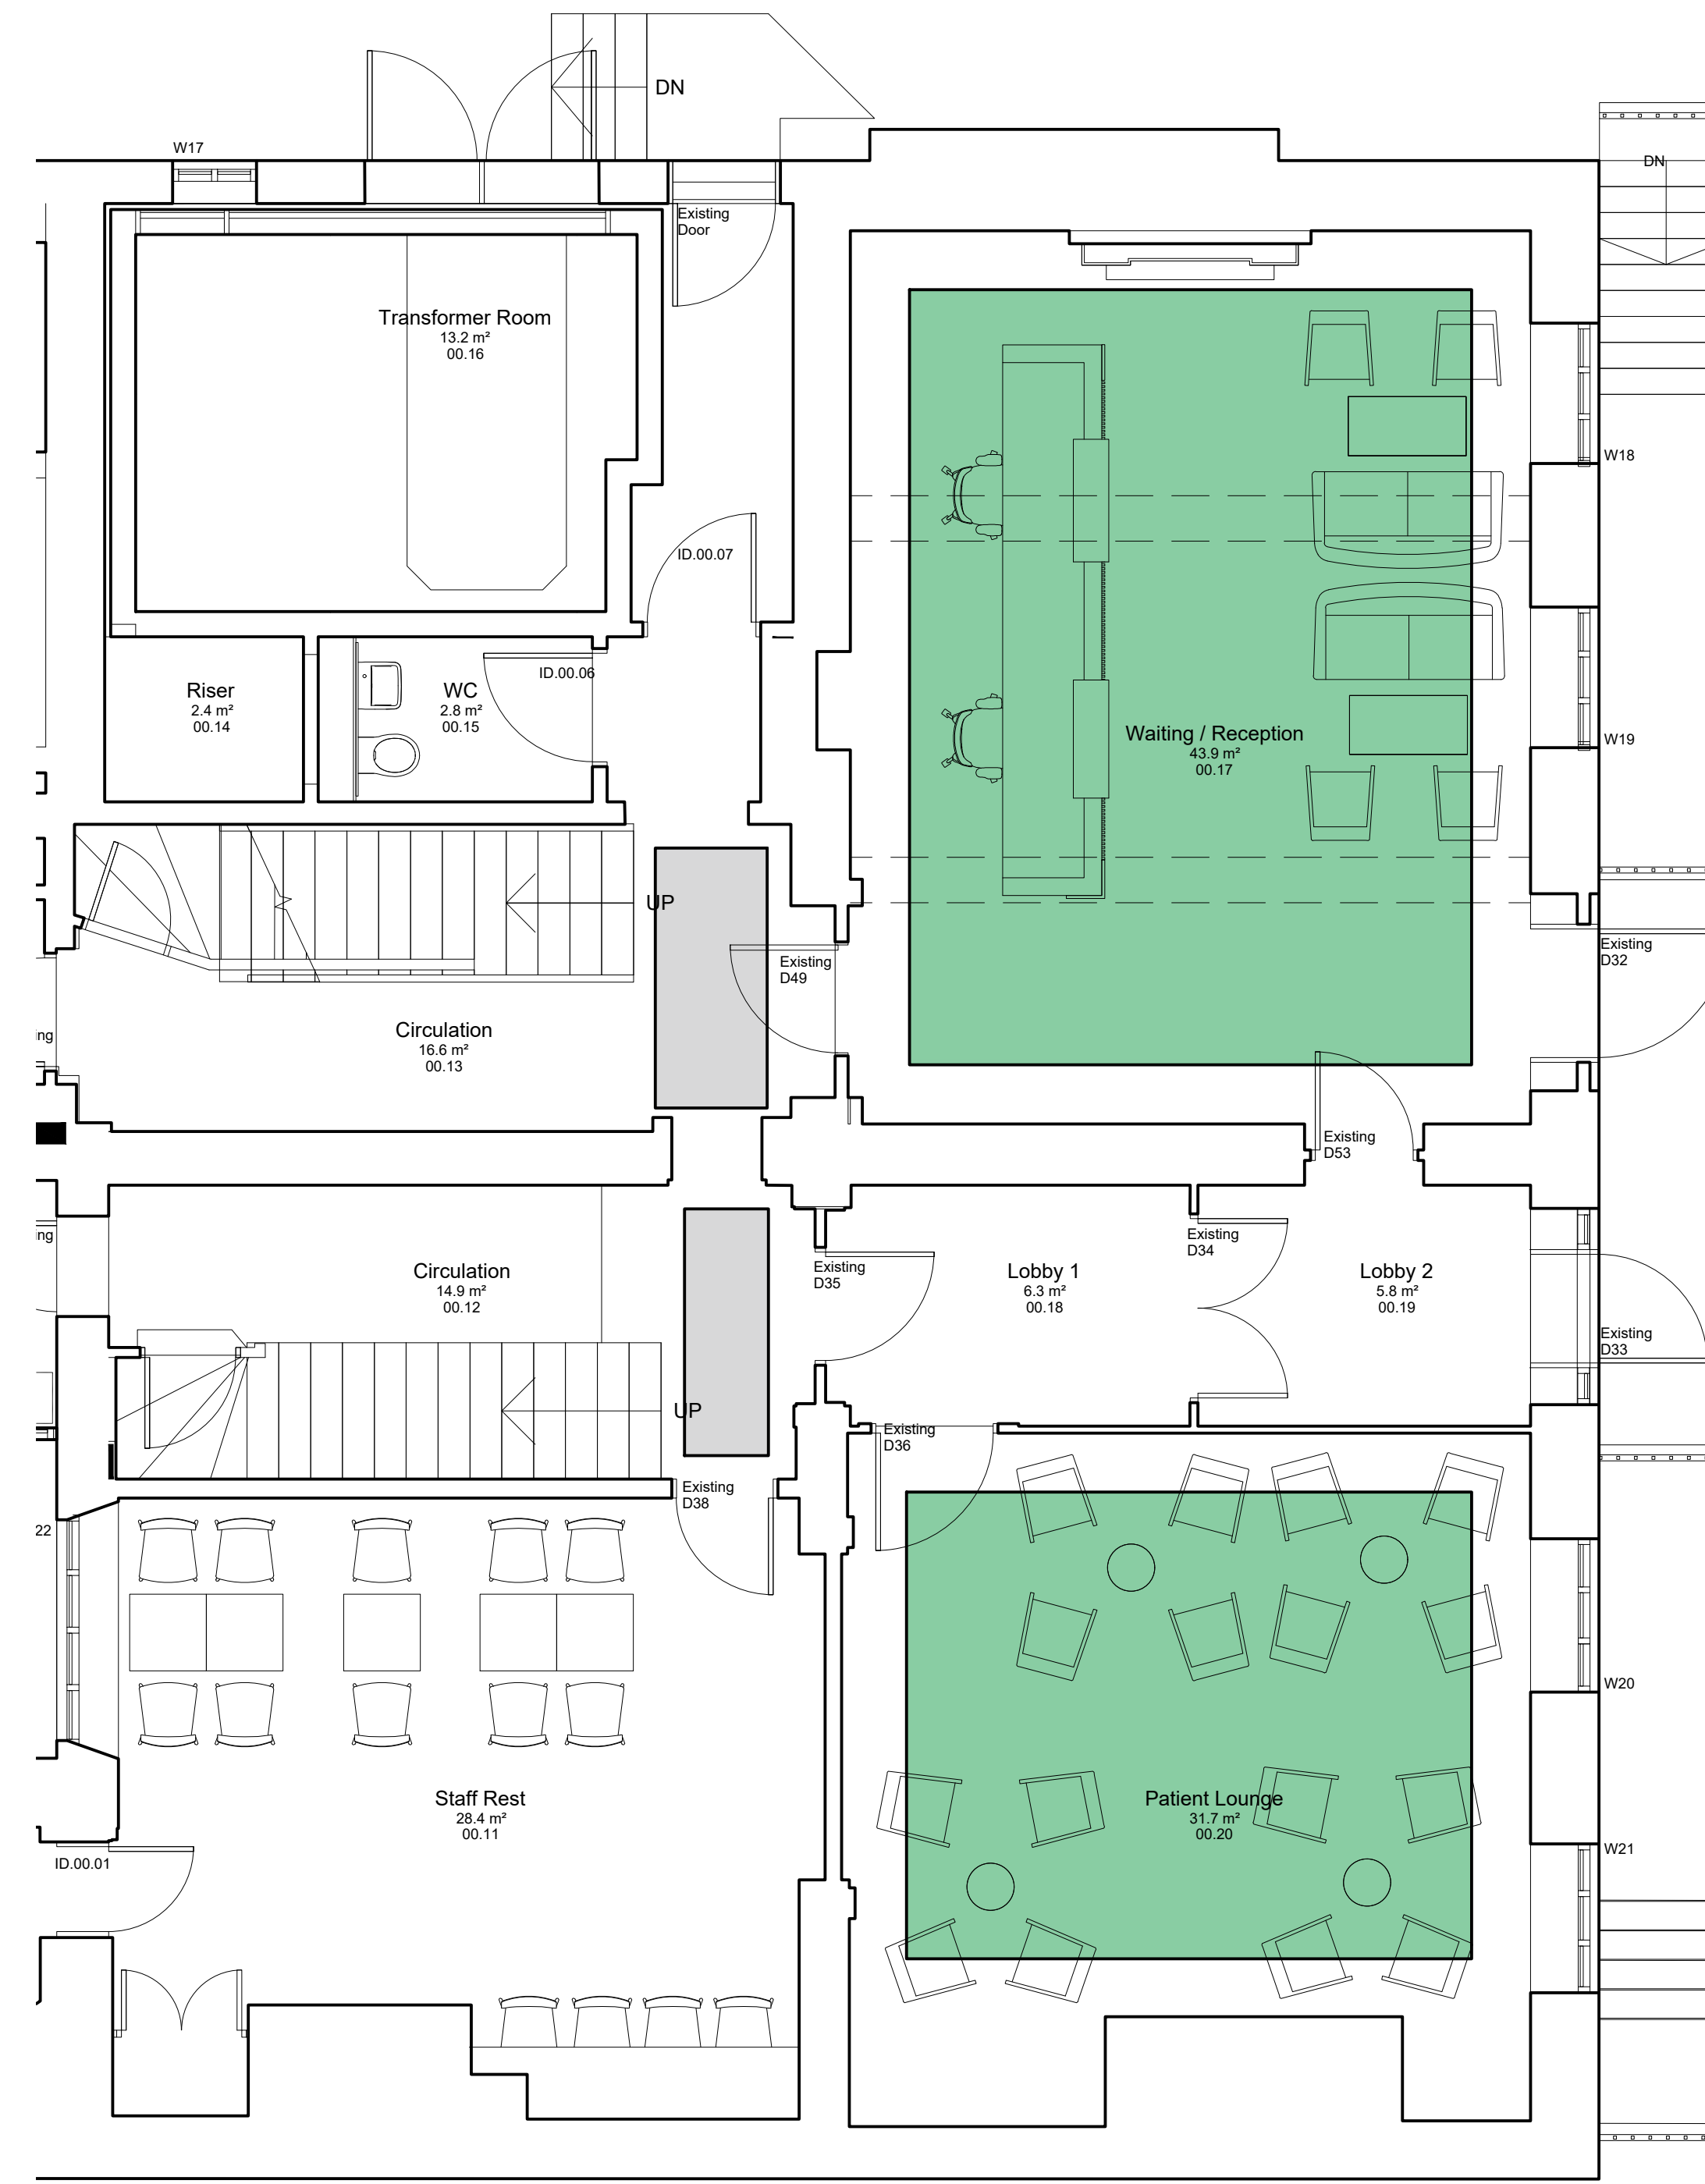


Ground Floor 1:50

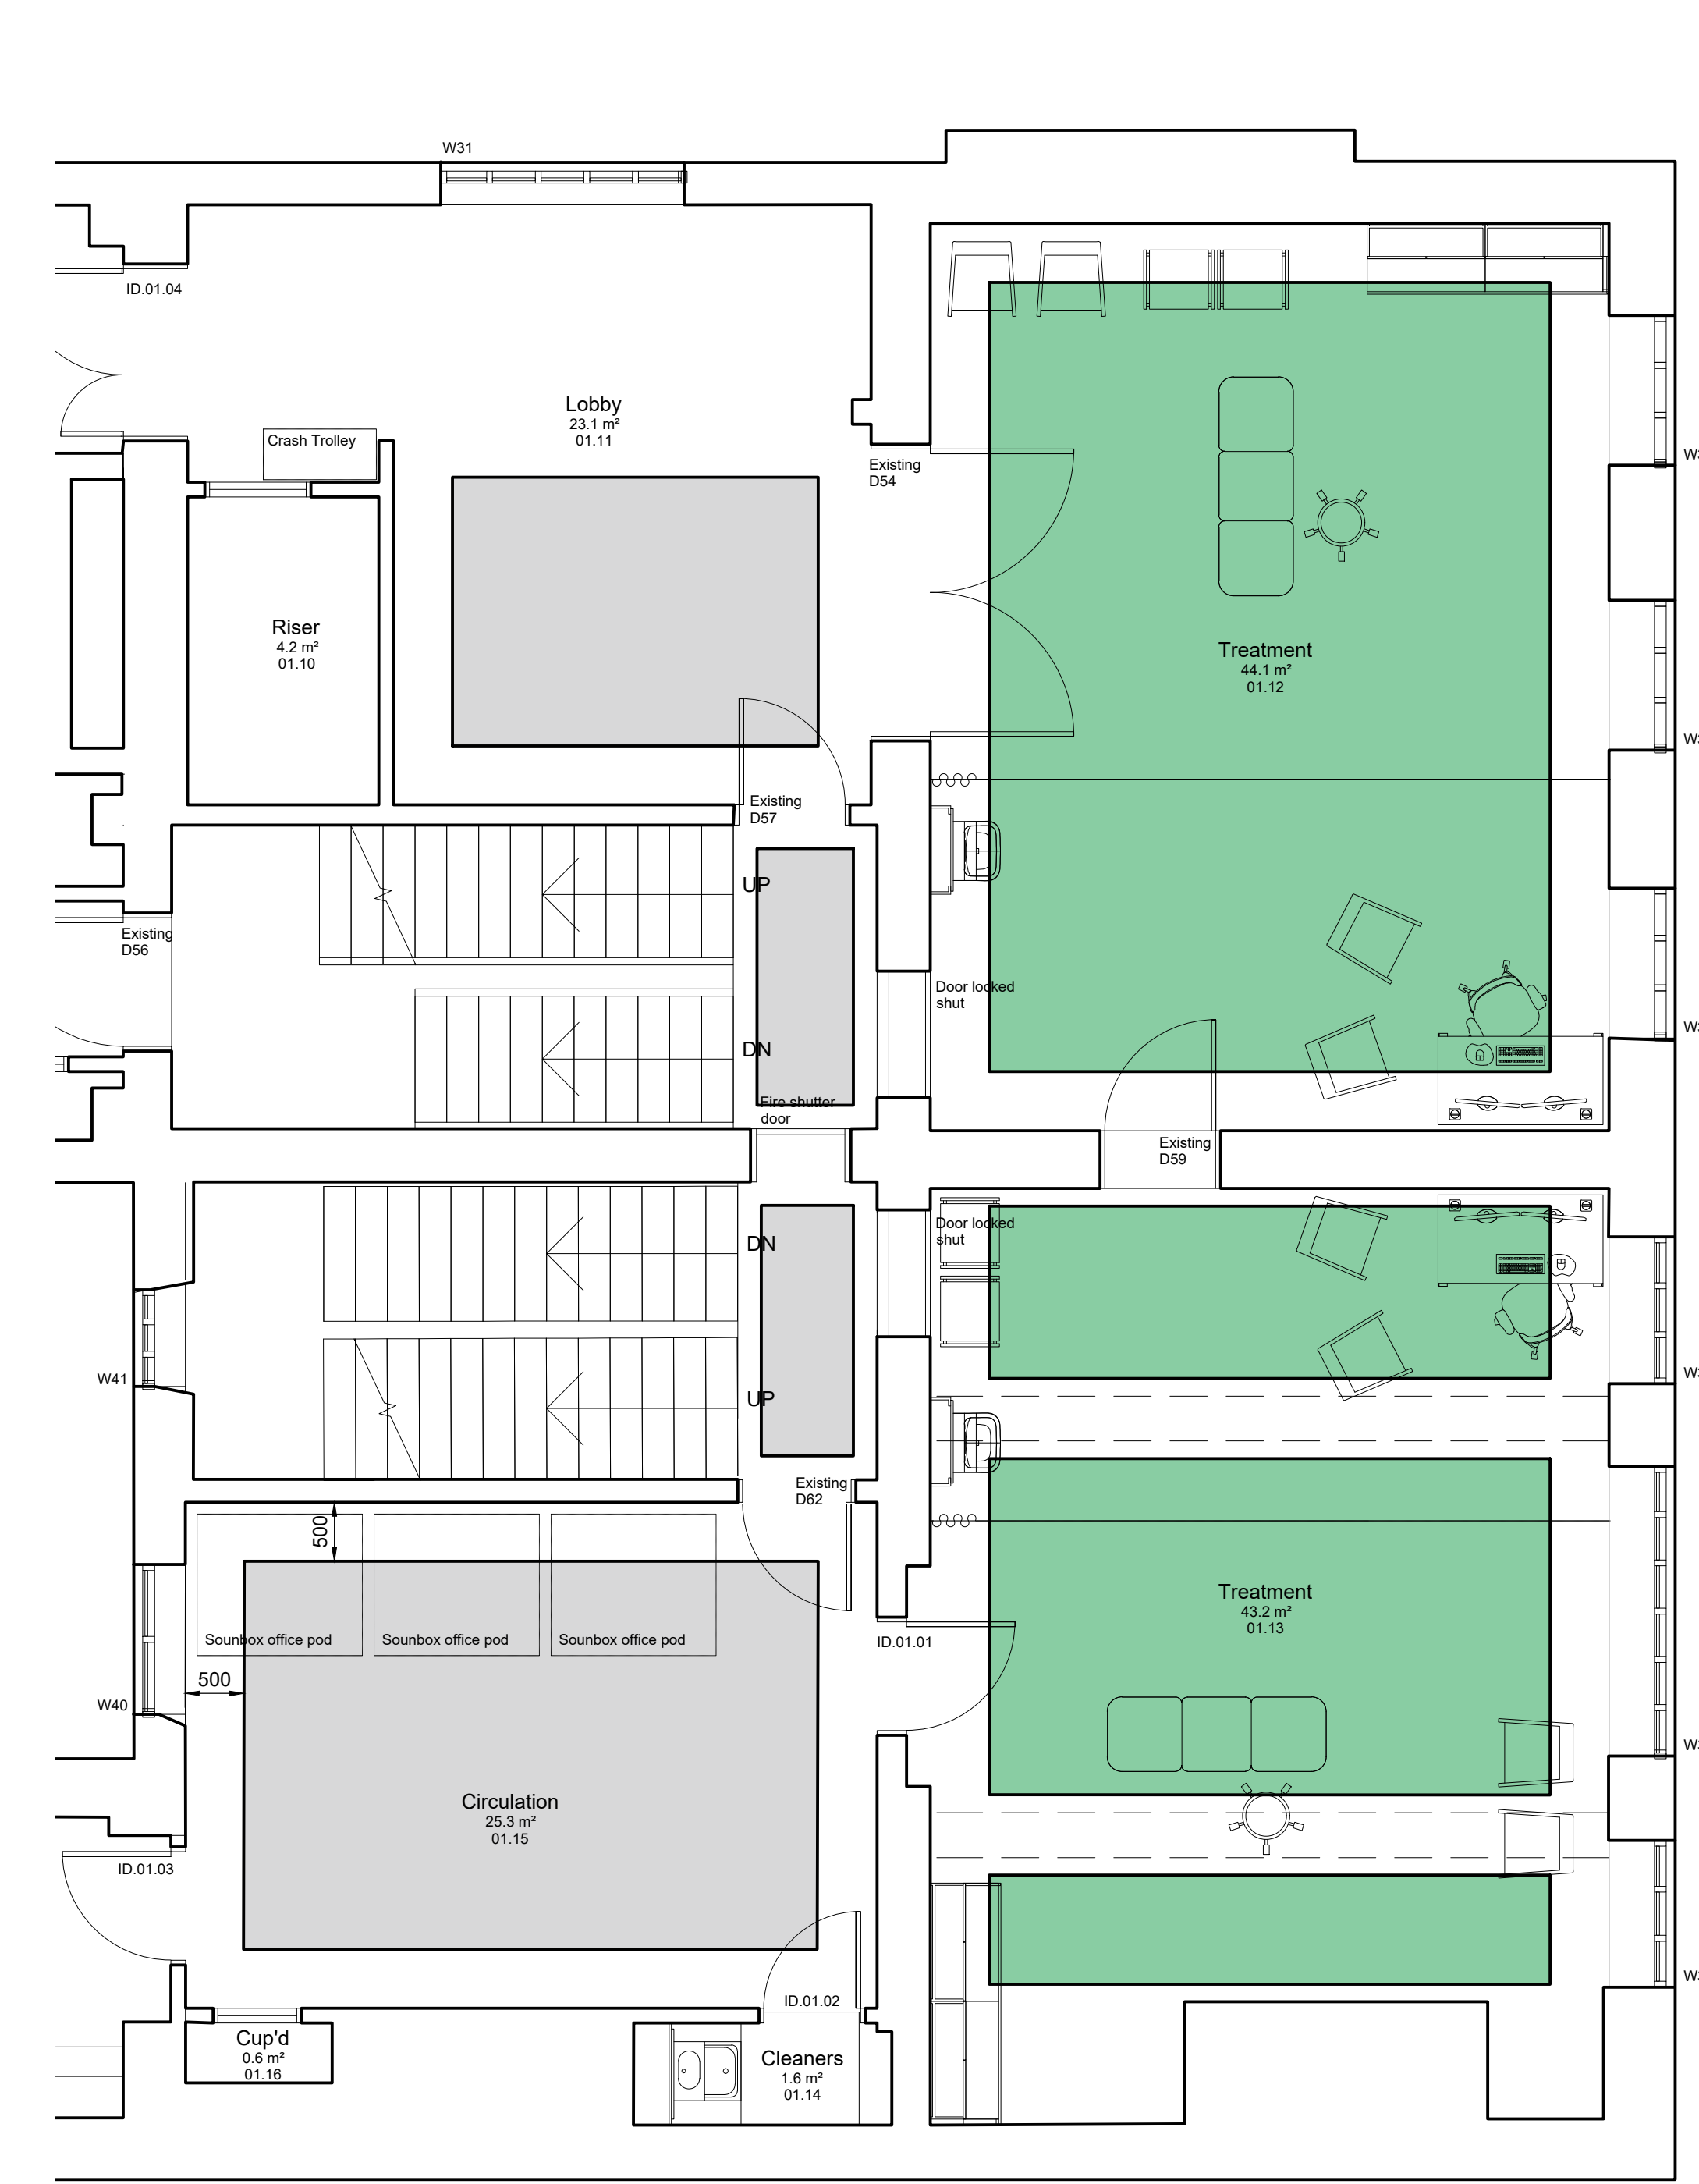

First Floor 1:50

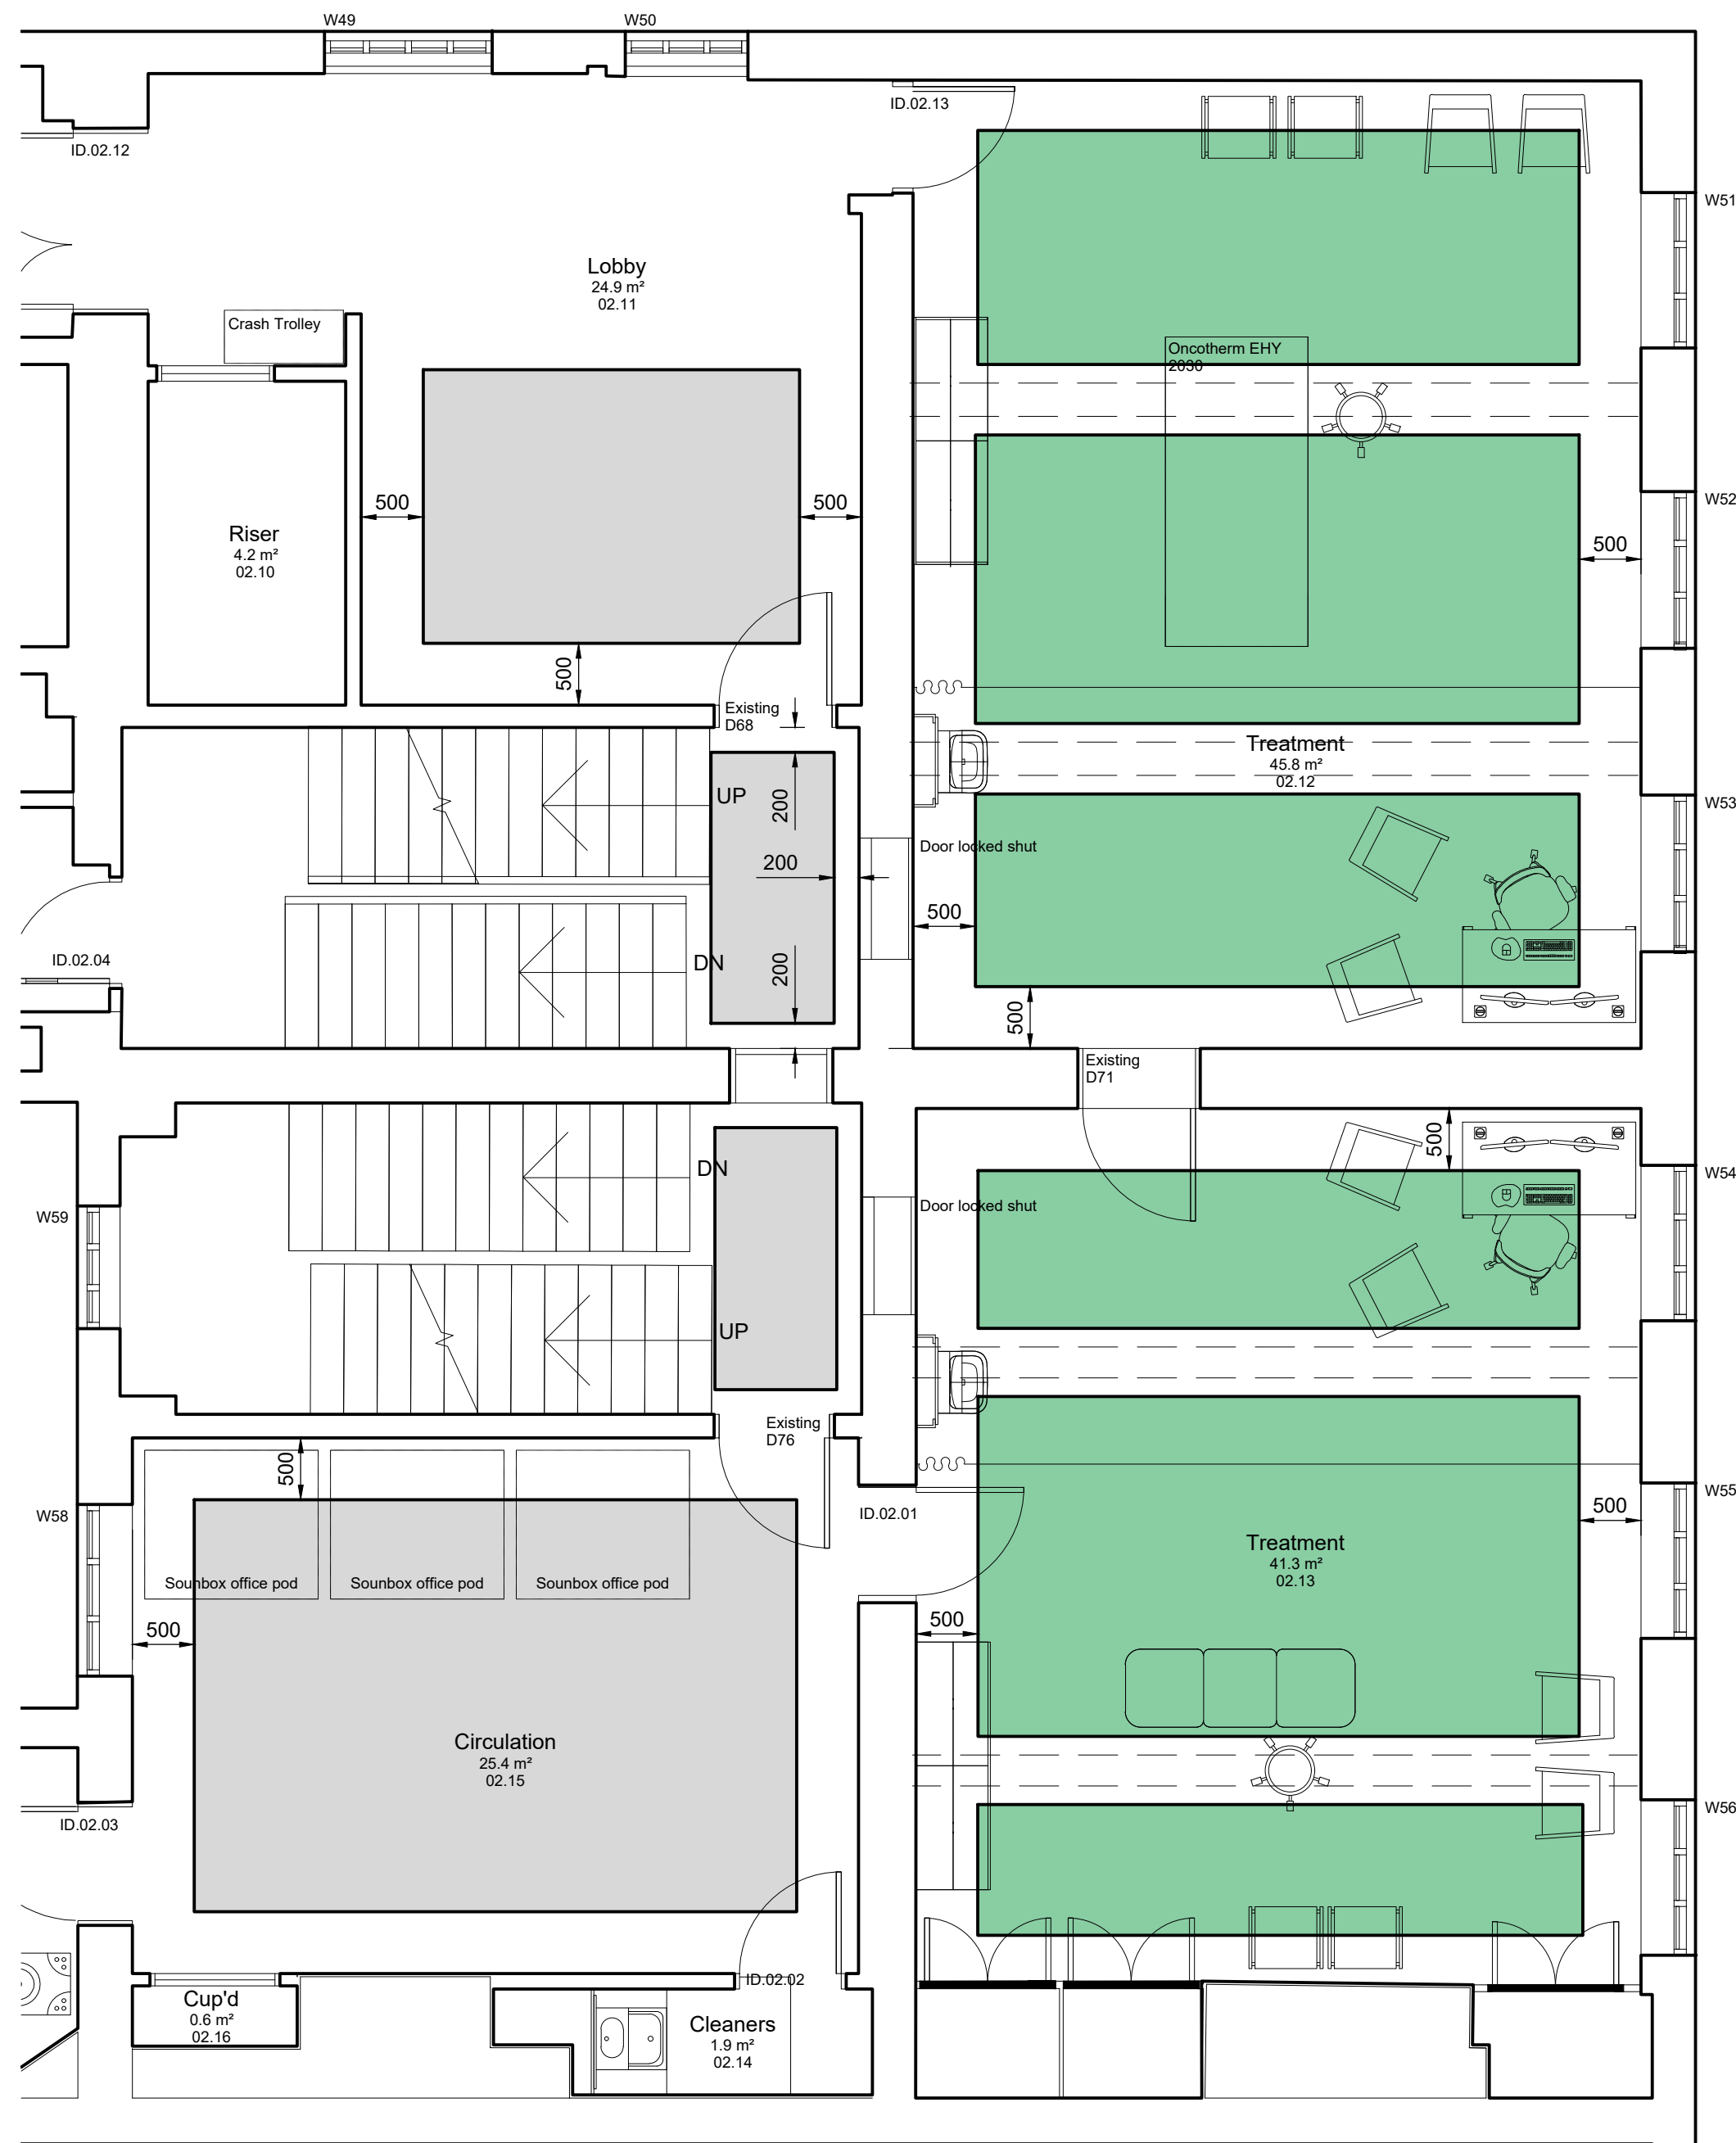

Second Floor 1:50

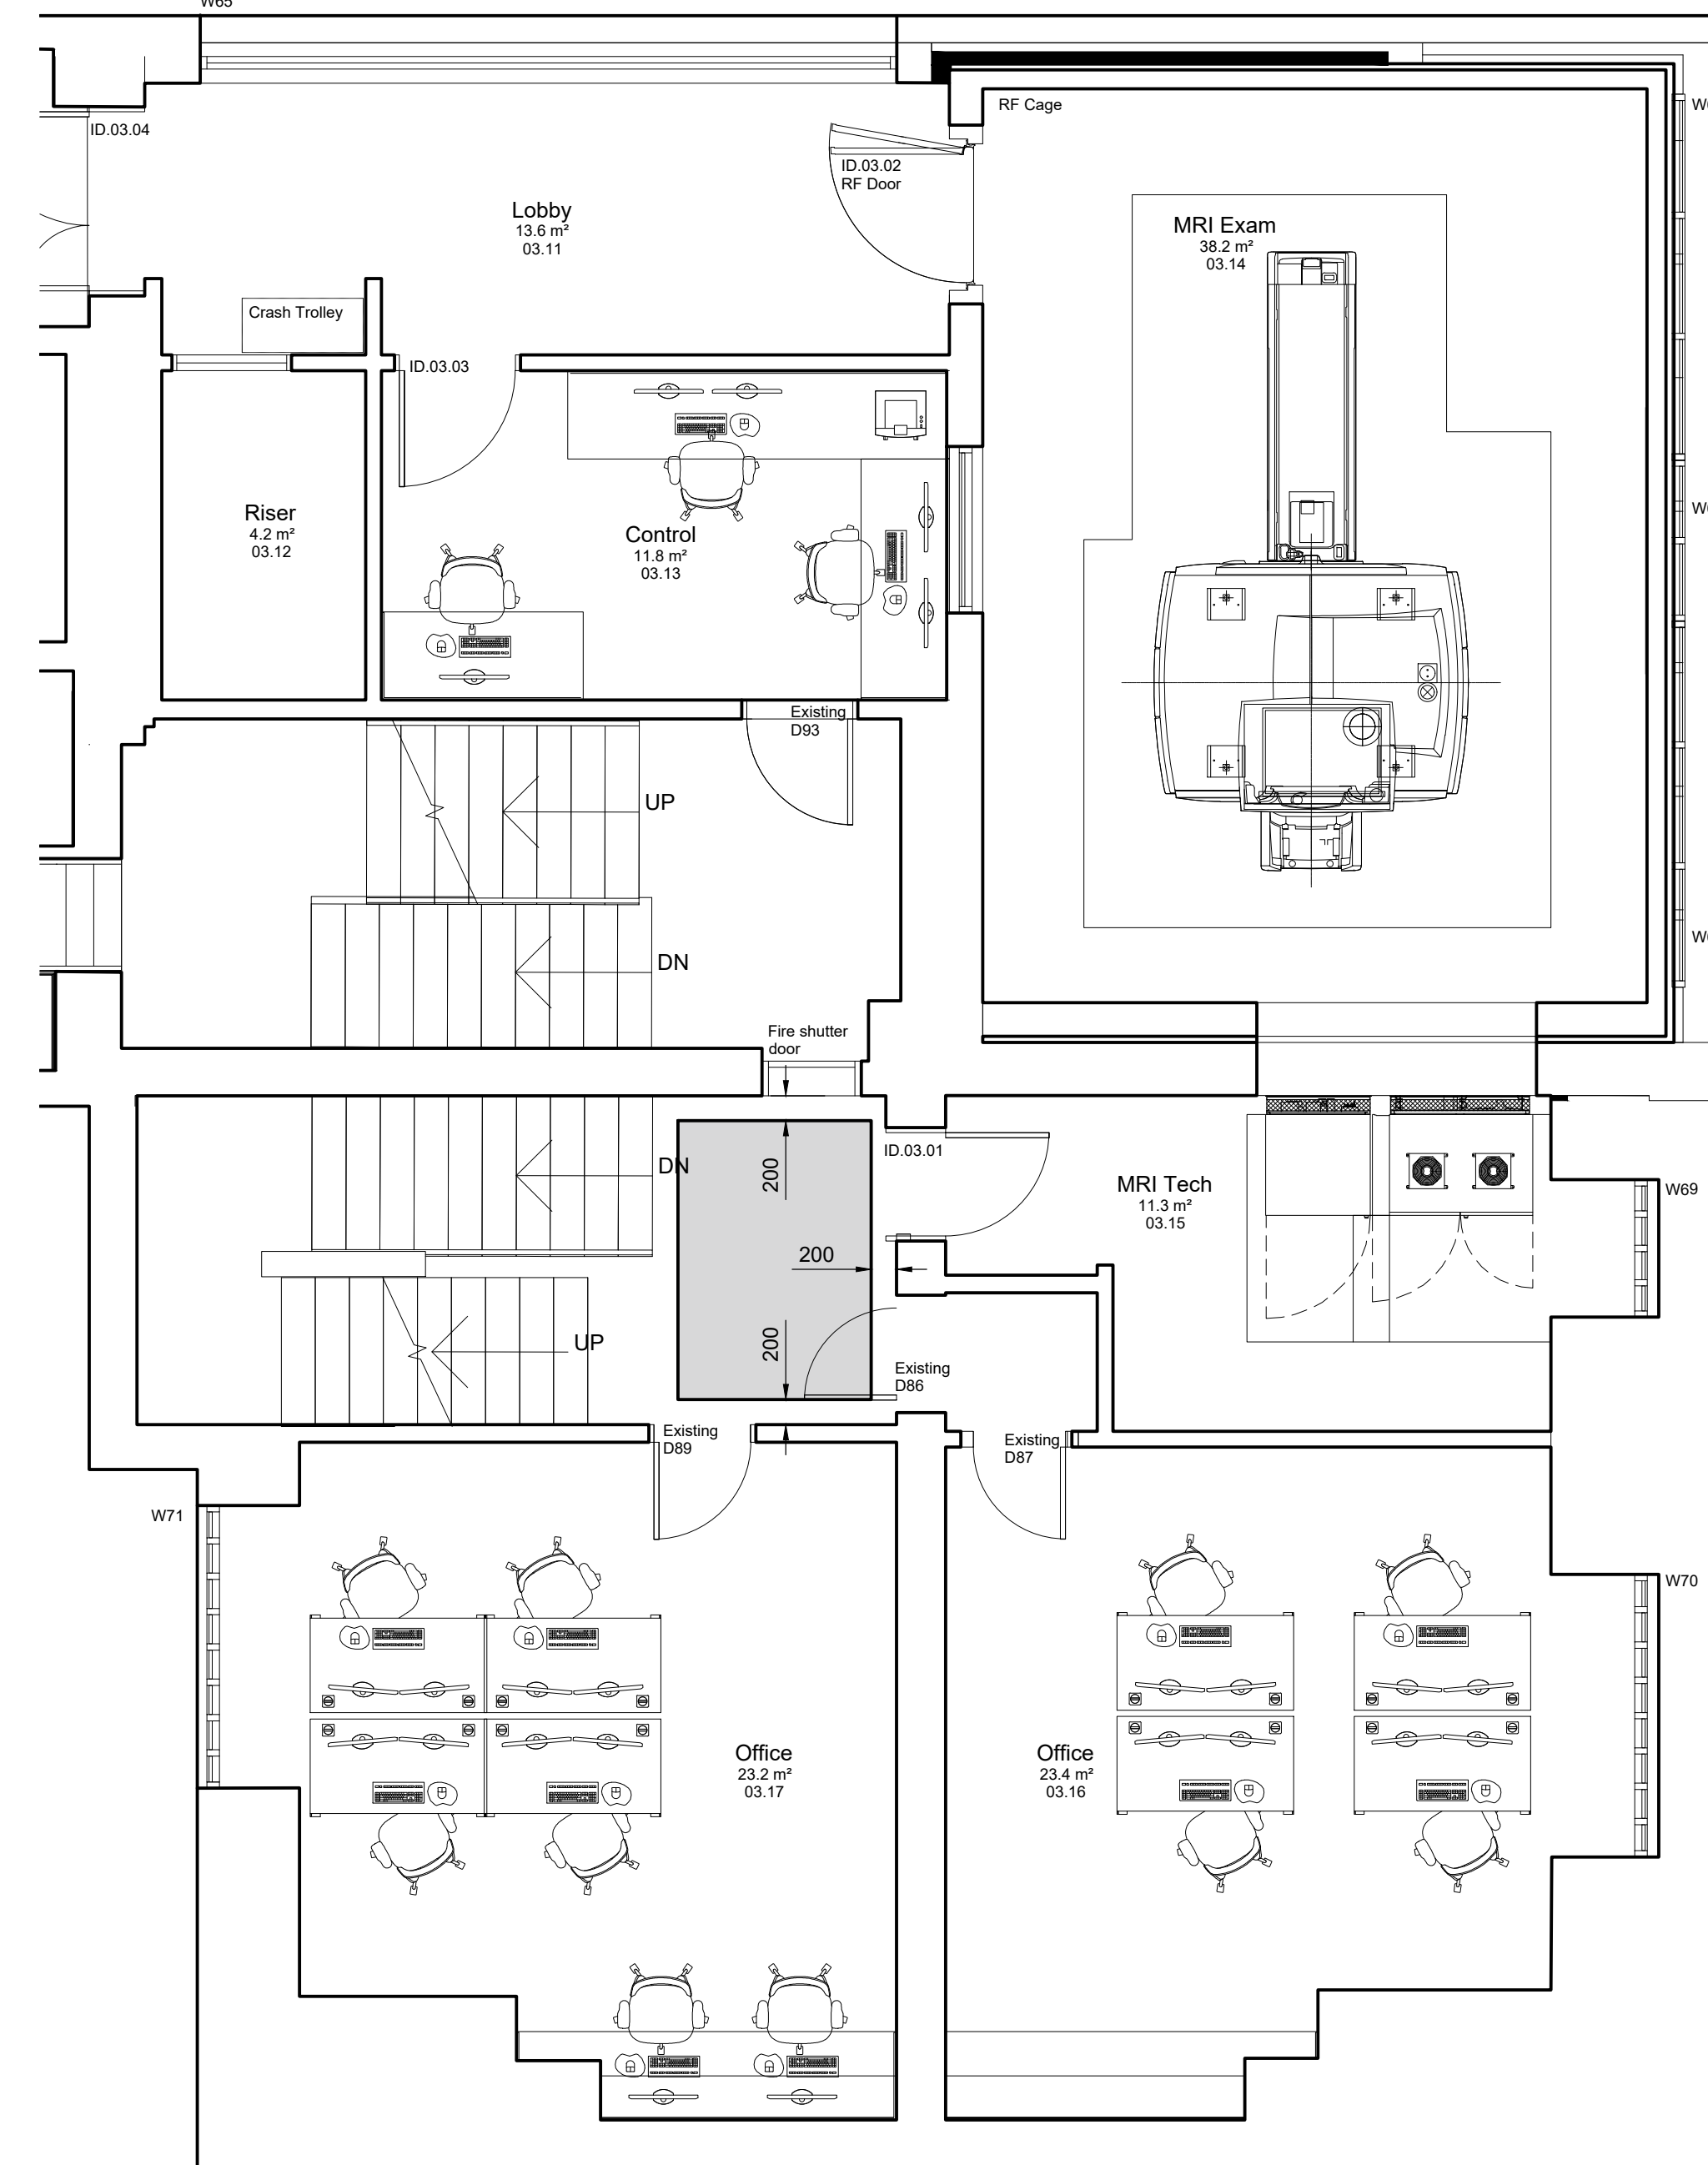

Third Floor 1:50

KEY

- Barsiol
- Suspended MF Ceiling

A0 Original Sheet Size
 Actual Size 50mm 75mm 90mm
 Revision

Job
Proposed GK and Consultant suite

Client
Amethyst

Drawing
Ceiling Plans

Scale/Date/Drawn/CM
1:50 / 01'24 / KR

CSM+
ARCHITECTS

1 Boyd Street
Sheffield
Newcastle upon Tyne
NE2 1AP
Tel +44 (0) 191 265 2450
Fax +44 (0) 191 261 7331
E-mail admin@csmarchitects.co.uk
Web Site www.csmarchitects.co.uk

4952

501