


AL300: 300mm deep single layer - Rw 18dB




3D - AL300: 300mm deep single layer - Rw 18dB



**Elevation
AL300: 300mm deep single layer - Rw 18dB**

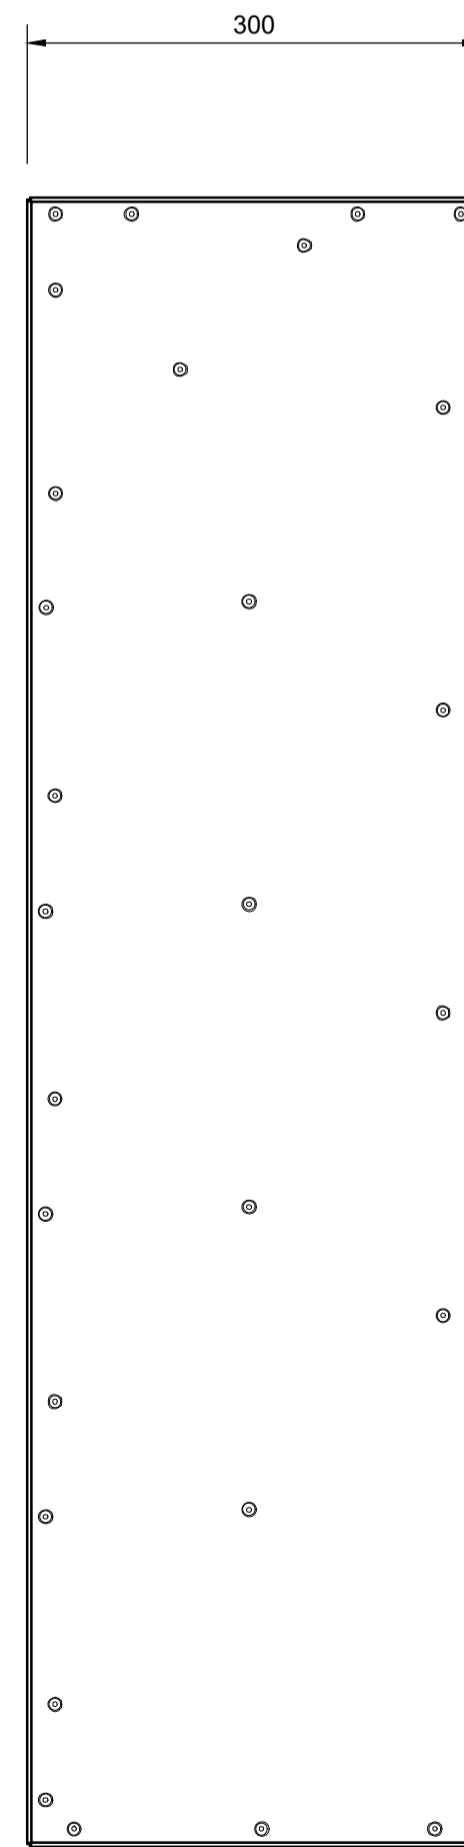

**Section 1
AL300: 300mm deep single layer - Rw 18dB**

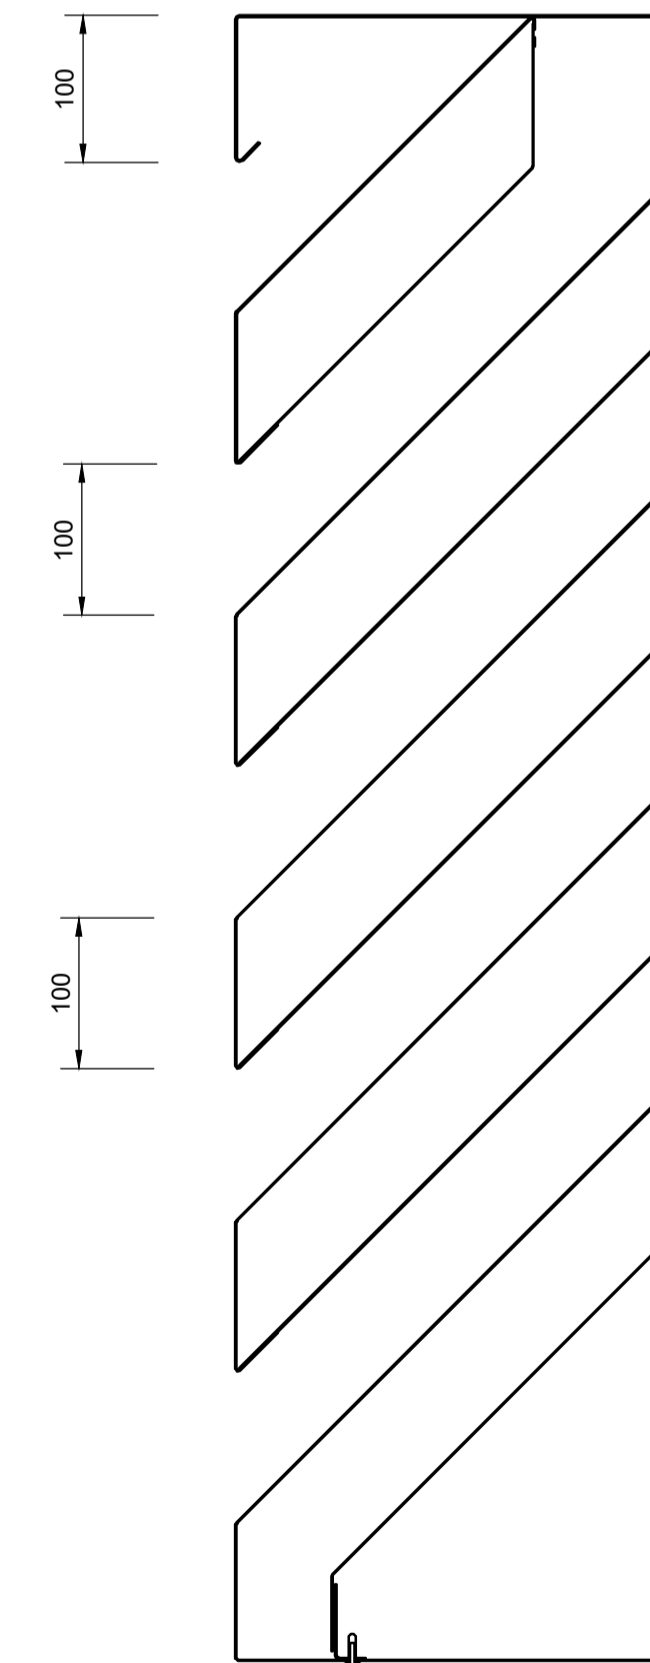

**Section 2
AL300: 300mm deep single layer - Rw 18dB**

A1 Original Sheet Size
Actual Size 50mm 75mm 90mm

Revision

Job
Proposed GK and Consultant suite

Client
Amethyst

Drawing
Plant Louvre Details

Scale/Date/Drawn/Chk.
1:5 / 01'24 / KR

CSM+
ARCHITECTS

1 Boyd Street
Shieldfield
Newcastle upon Tyne
NE2 1AP
Tel +44 (0) 191 260-2450
Fax +44 (0) 191 261-7301
E-mail admin@csmarcitects.co.uk
Web Site www.csmarchitects.co.uk

4952
403