




Existing Lift Lightwell Elevation 1

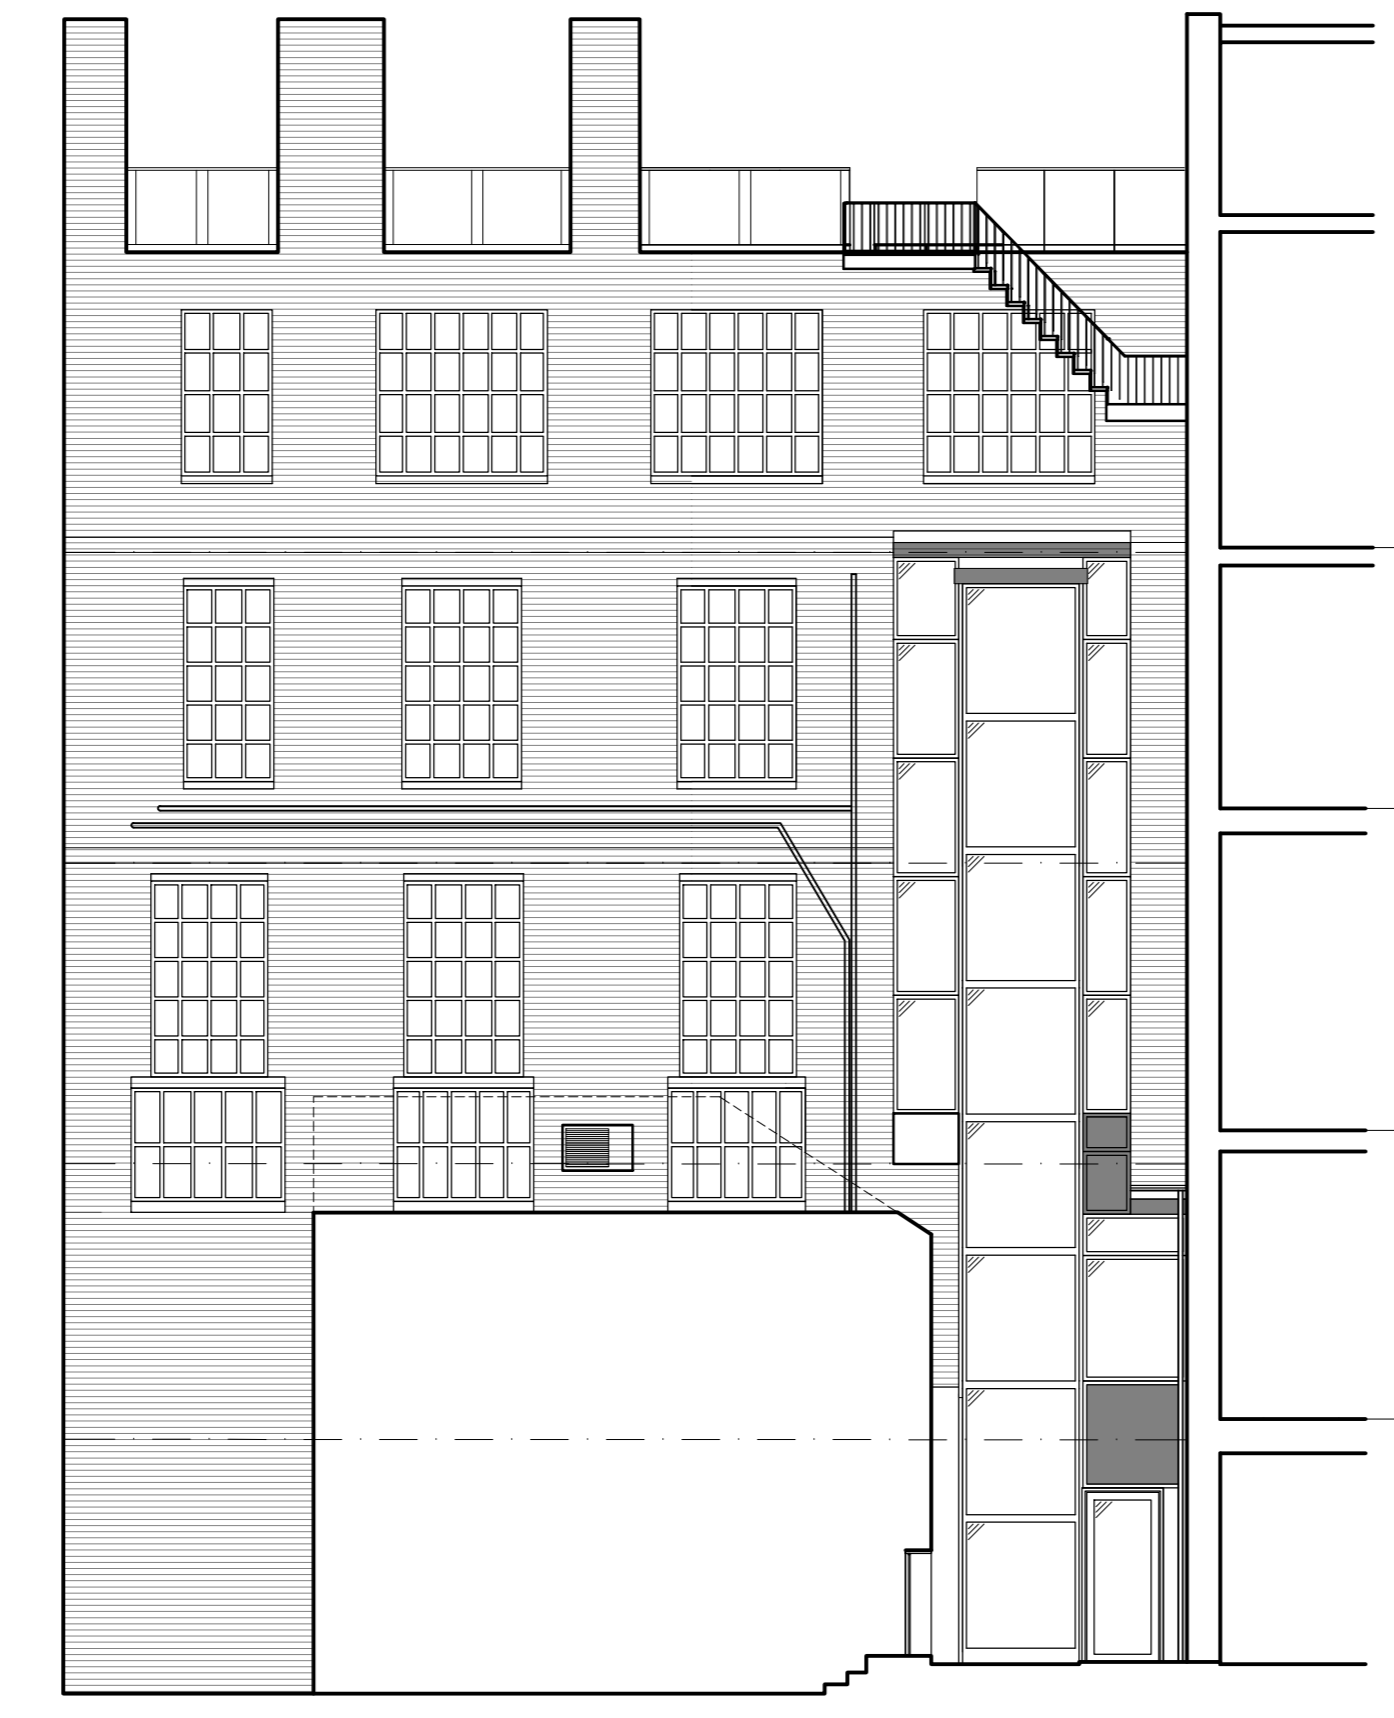


Existing Lift Lightwell Elevation 2

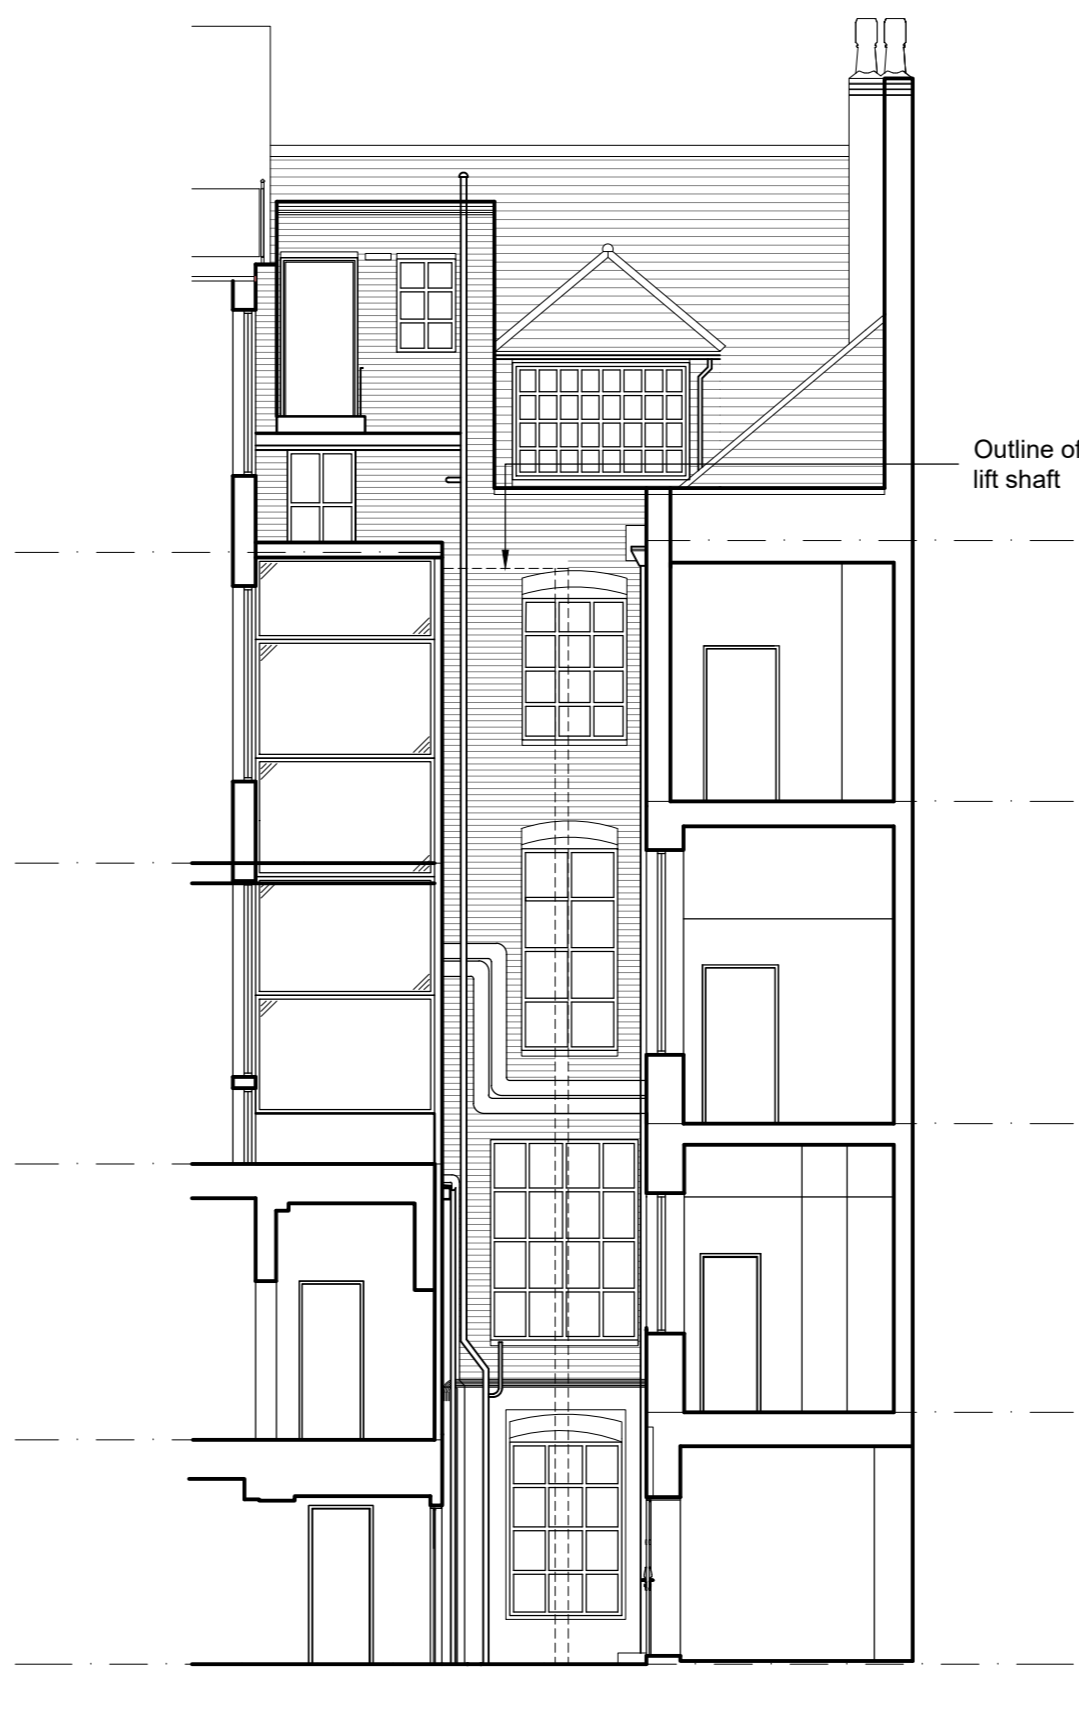


Existing Lift Lightwell Elevation 3

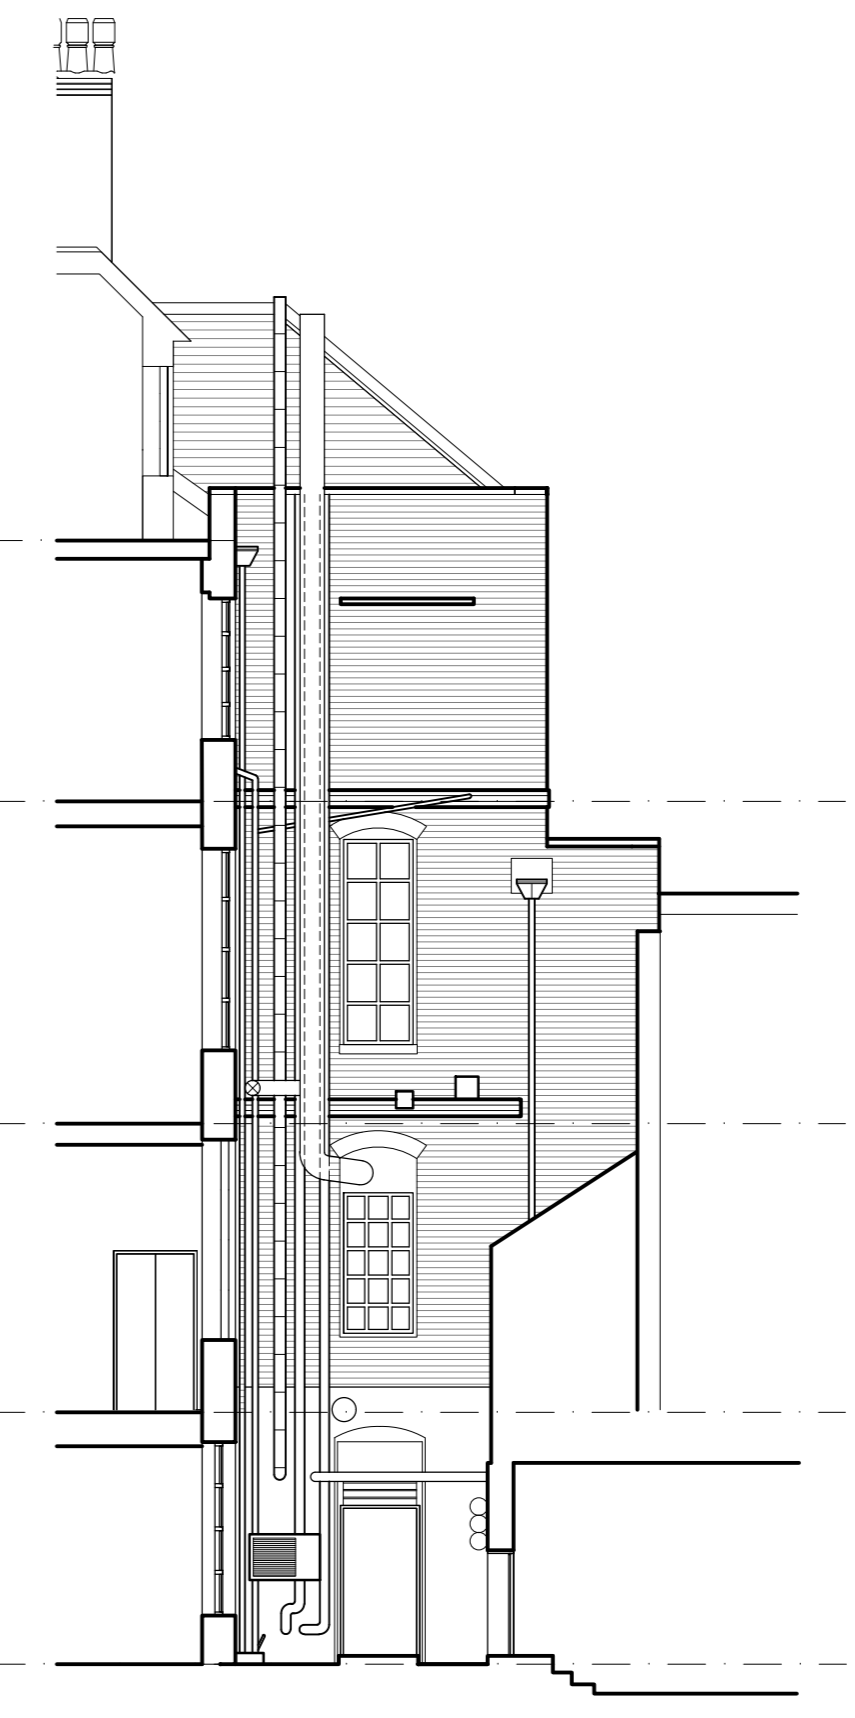


Existing Lift Lightwell Elevation 4

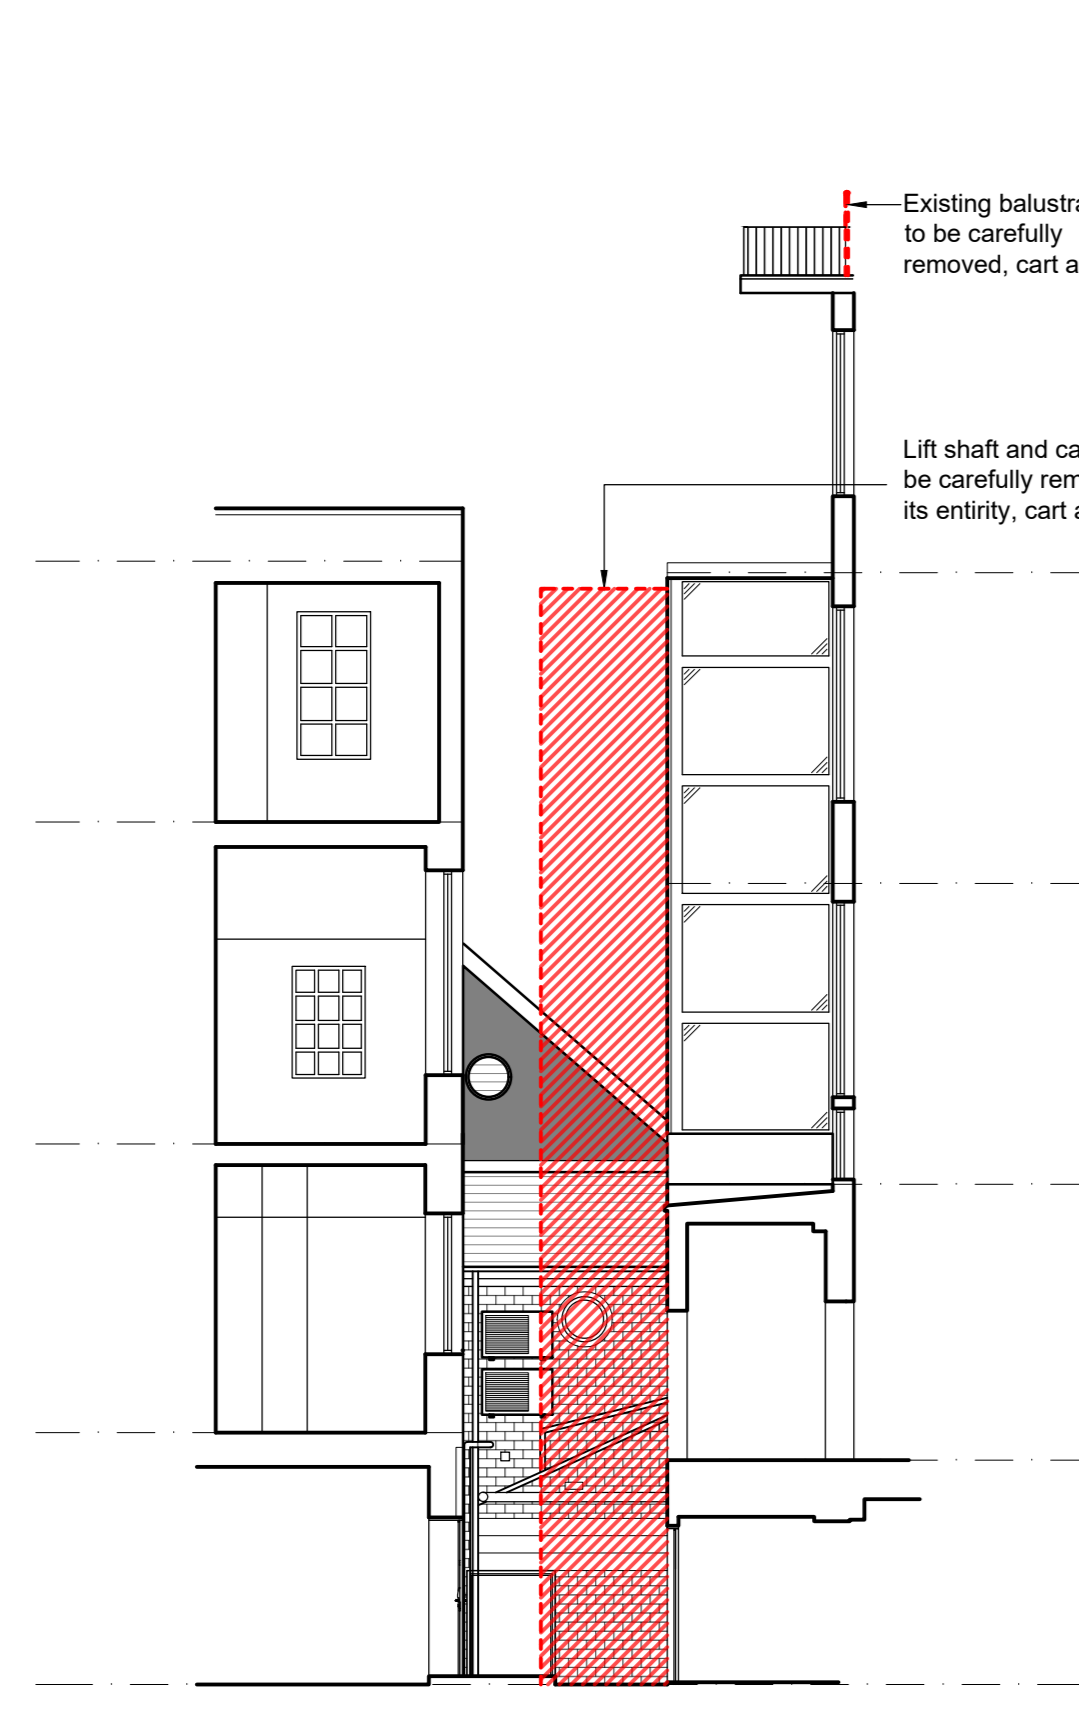


Demolished Lift Lightwell Elevation 1

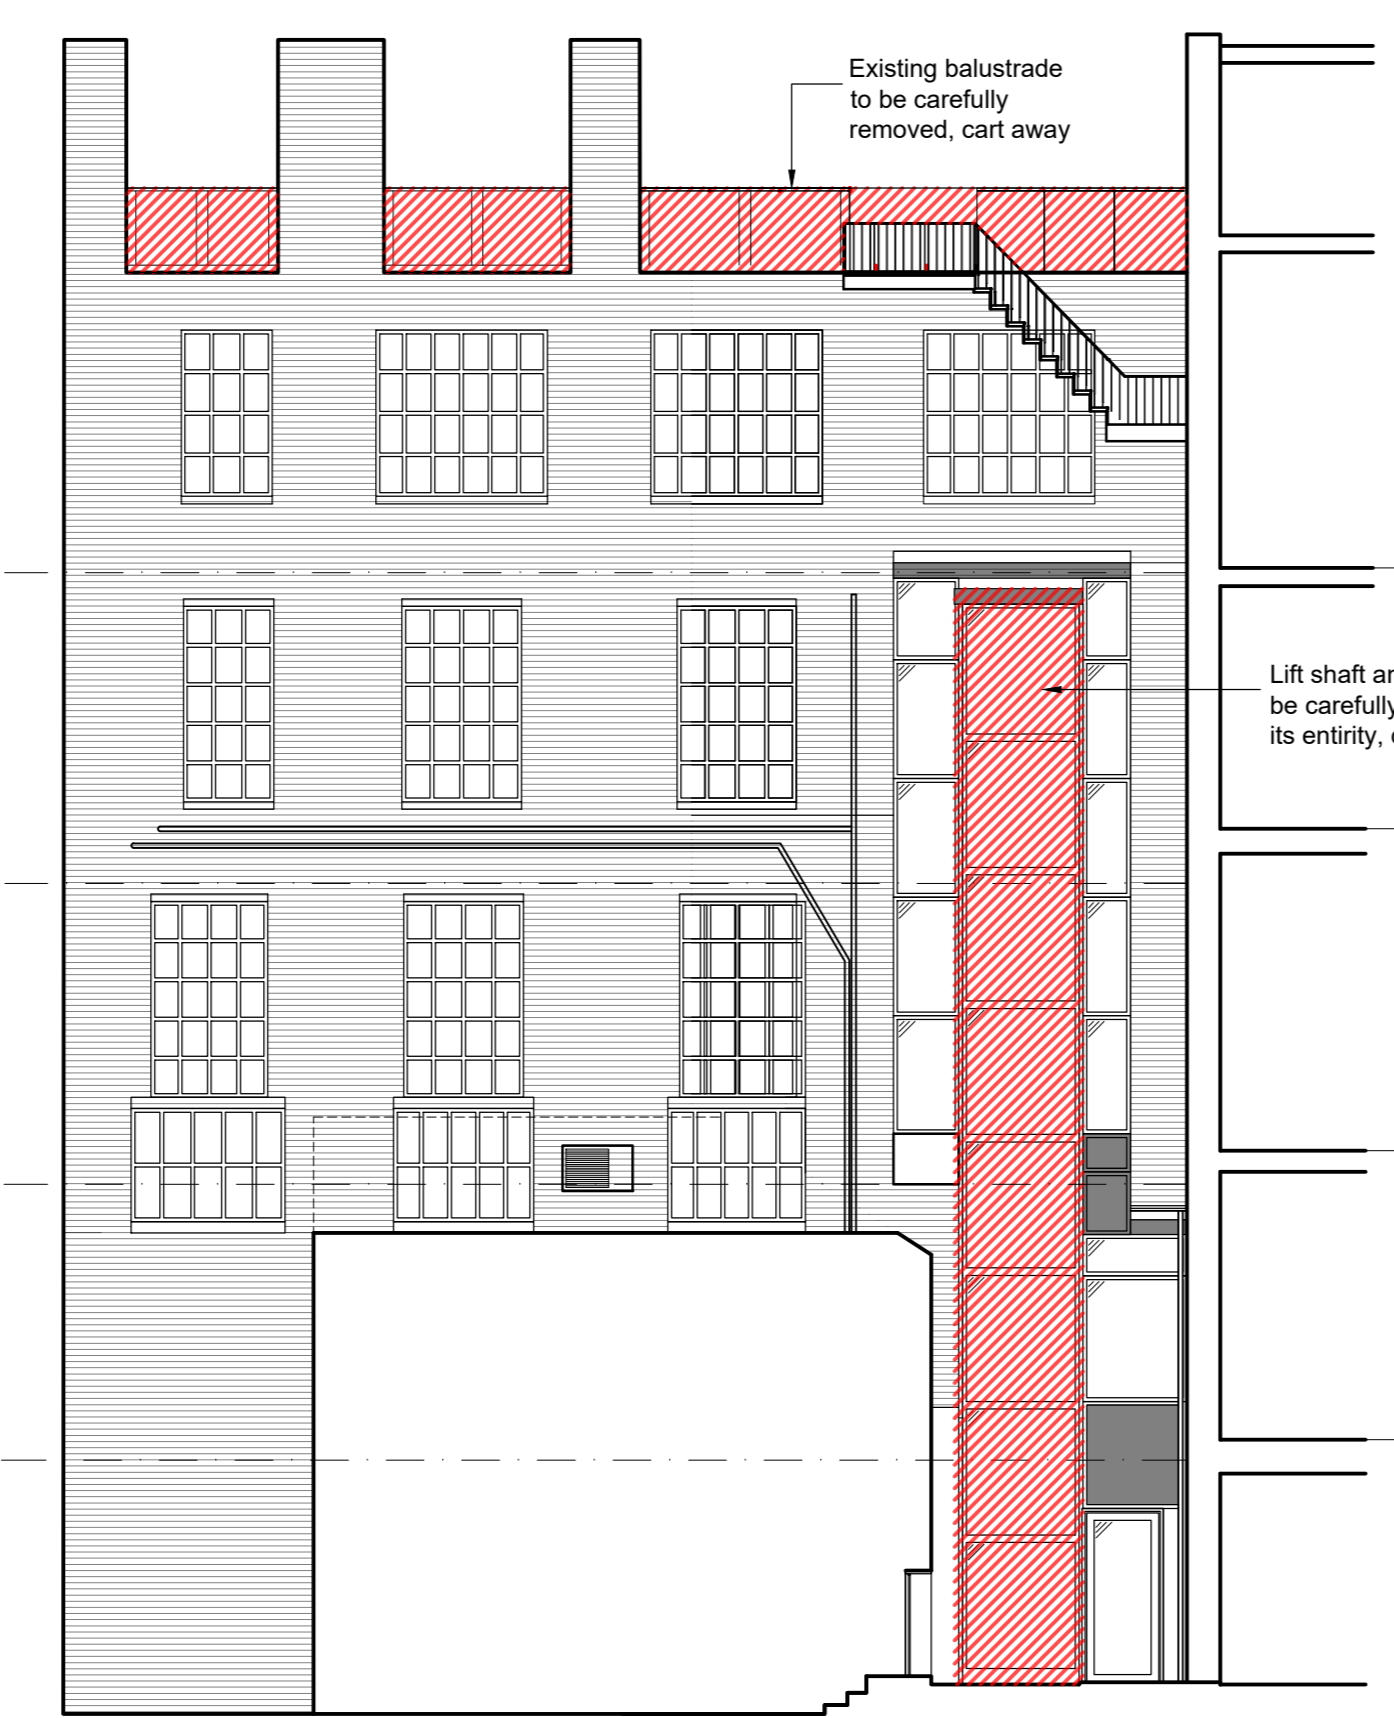


Demolished Lift Lightwell Elevation 2

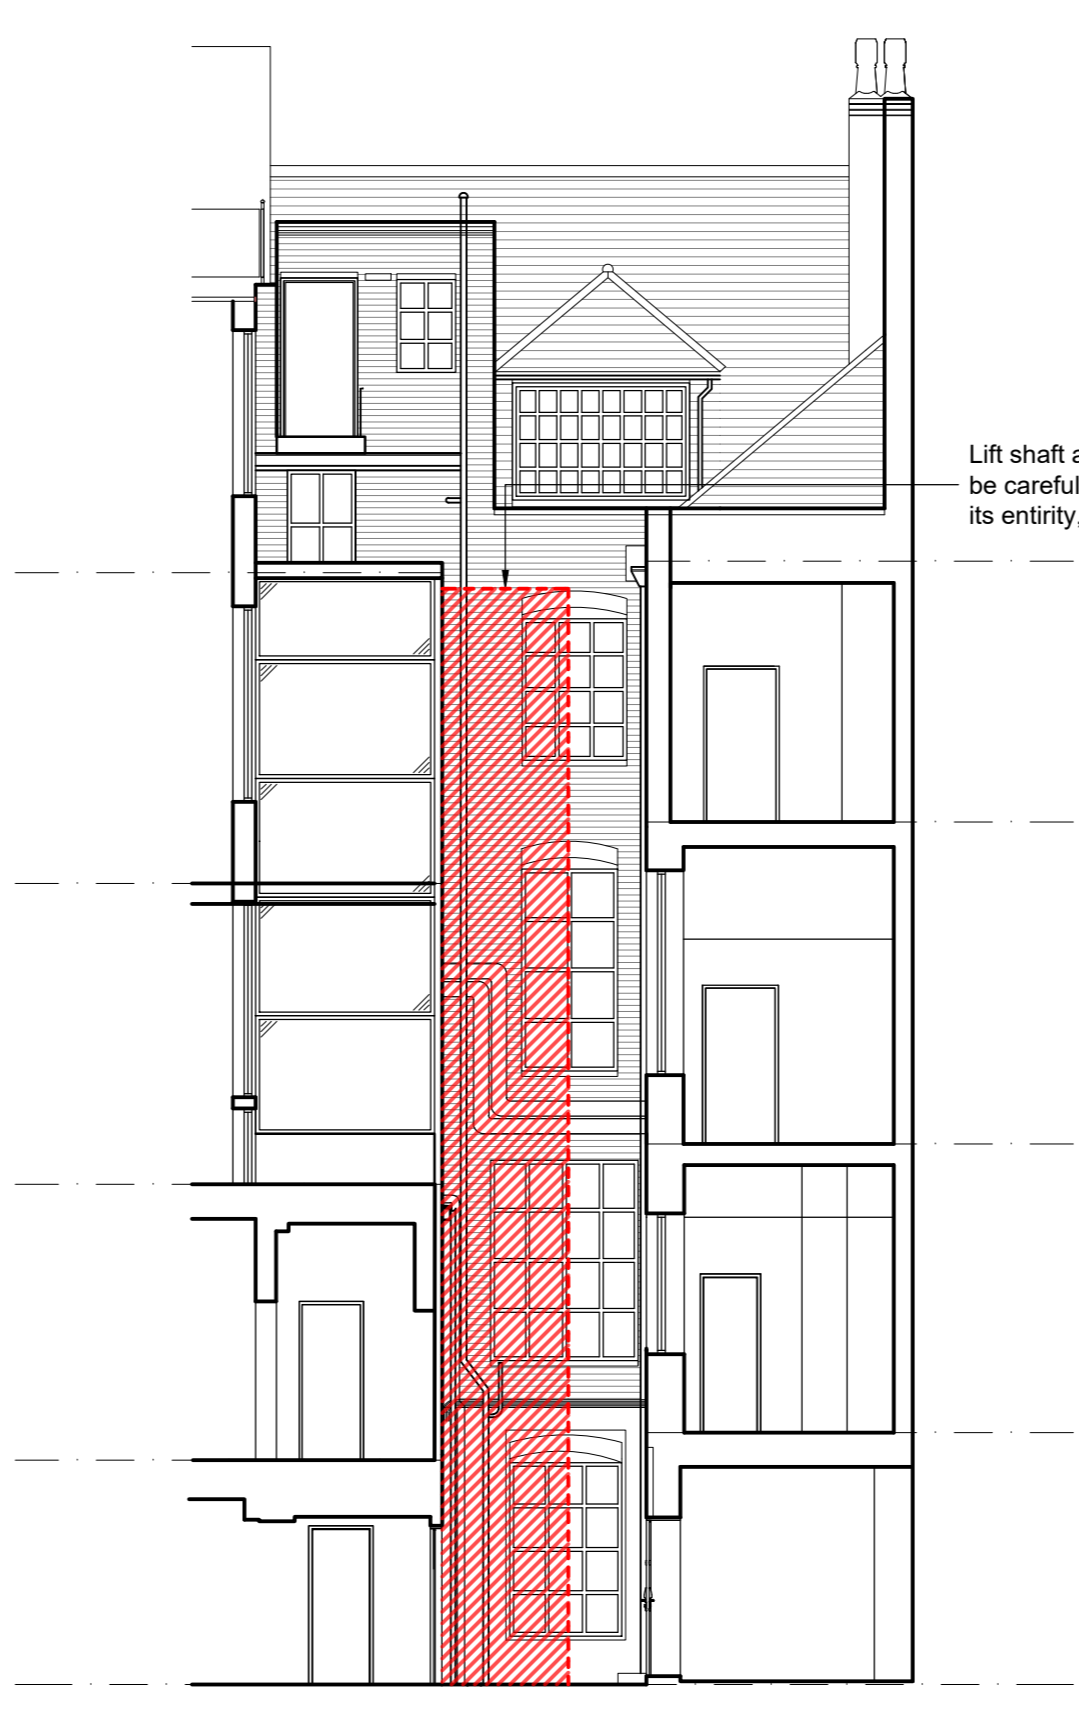




Demolished Lift Lightwell Elevation 3

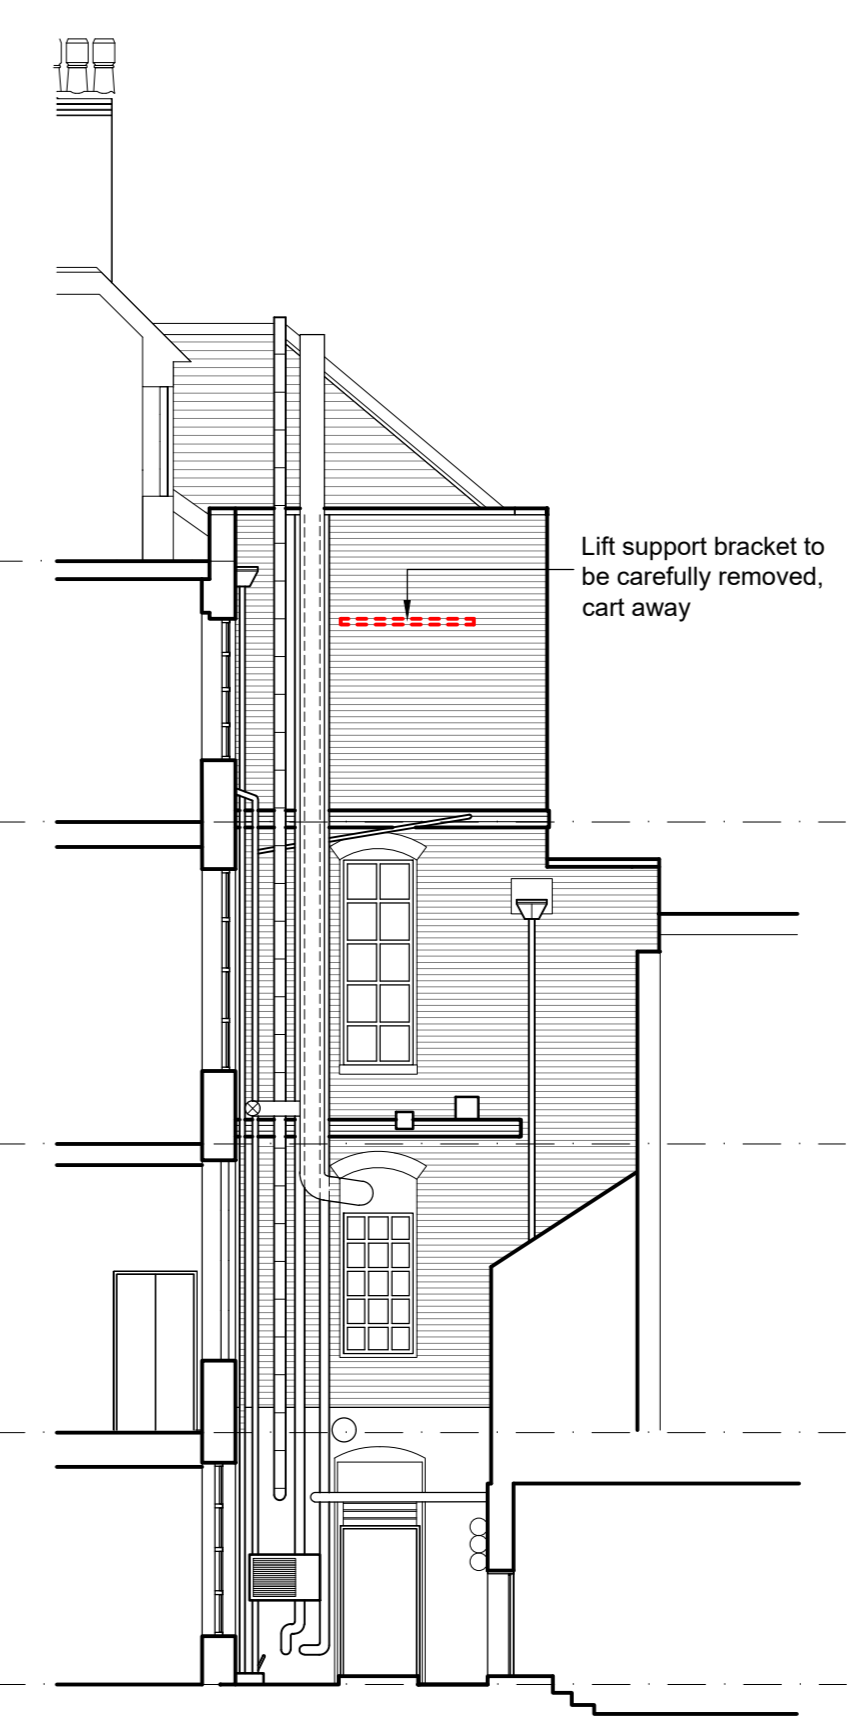


Demolished Lift Lightwell Elevation 4


KEY:
 Demolish as indicated, make good to areas on completion

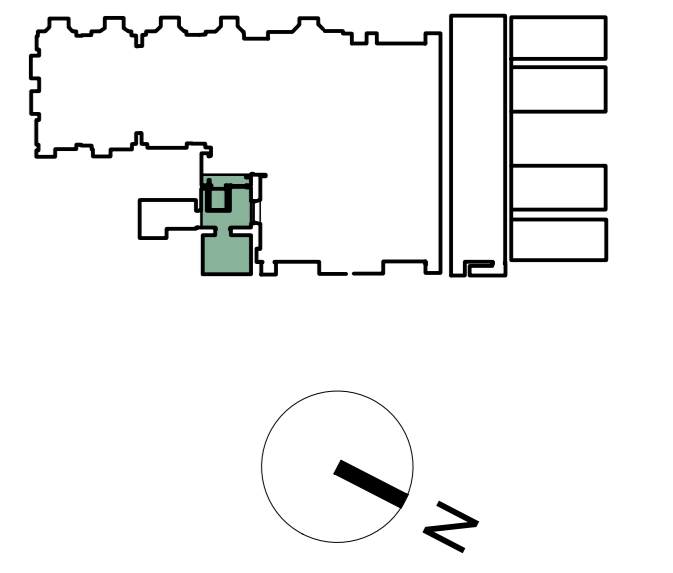

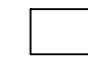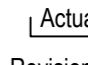
 A0 Original Sheet Size
 Actual Size
 50mm 75mm 90mm
 Revision

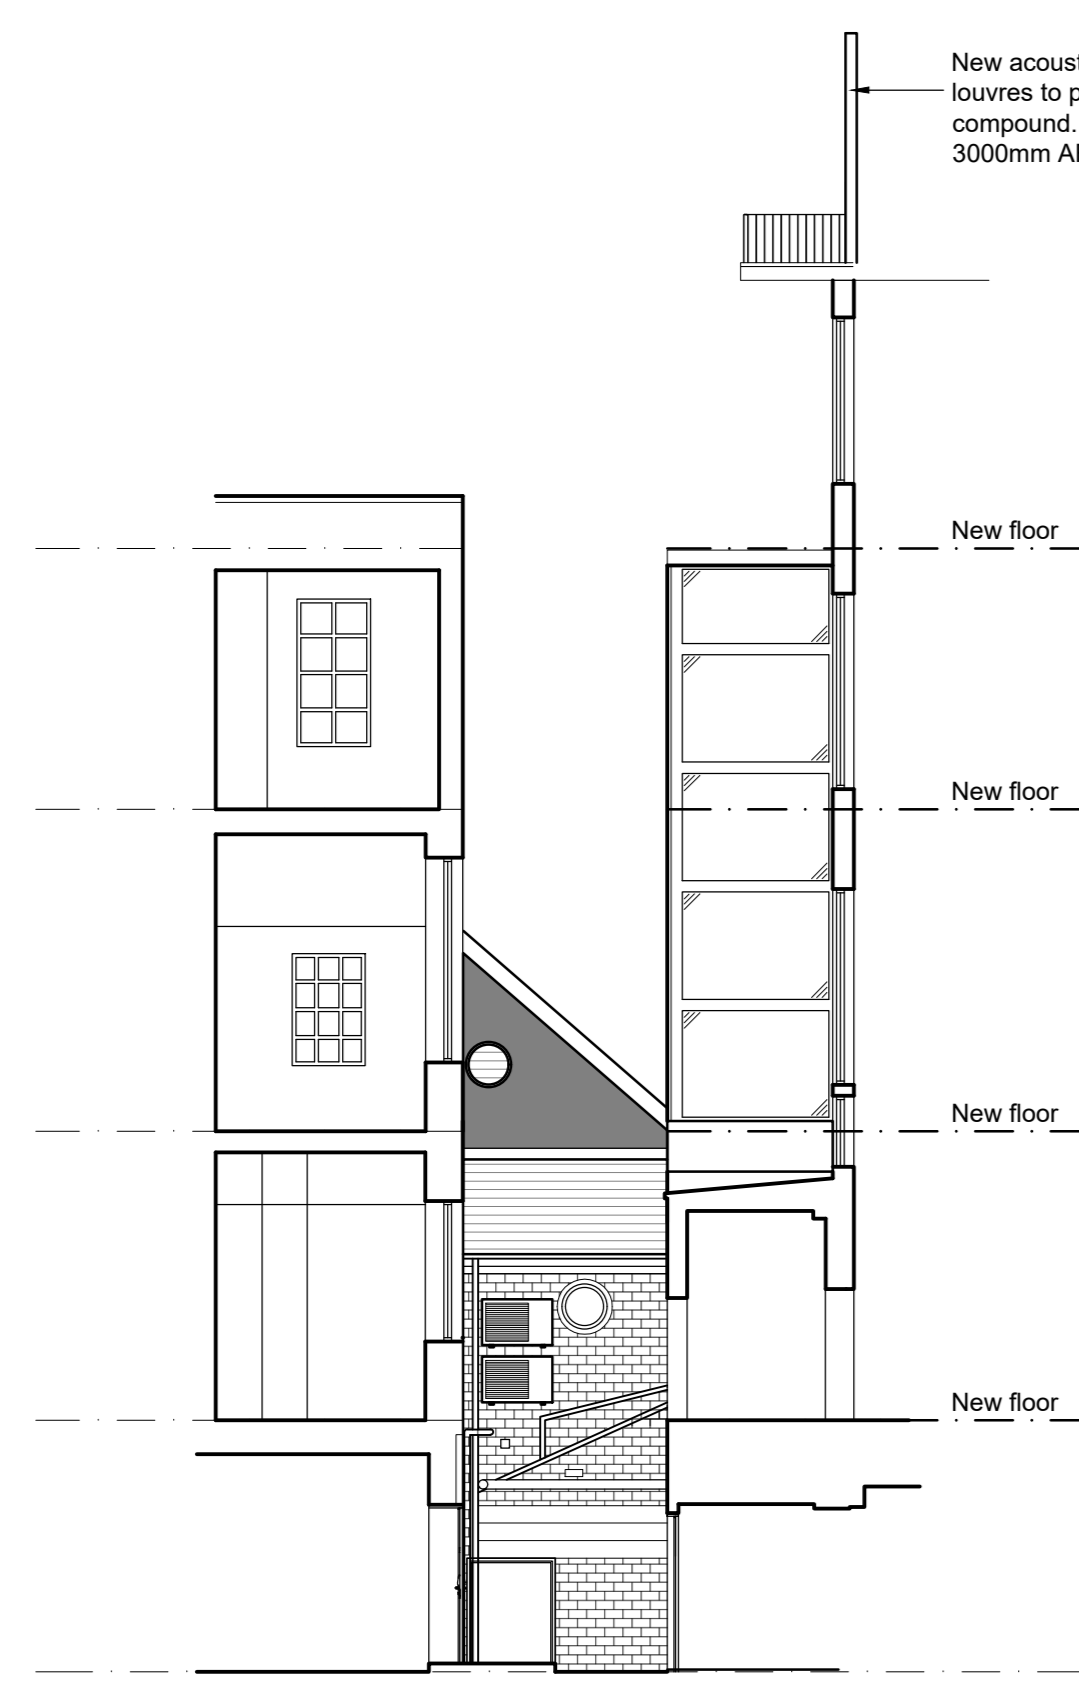


Proposed Lift Lightwell Elevation 1

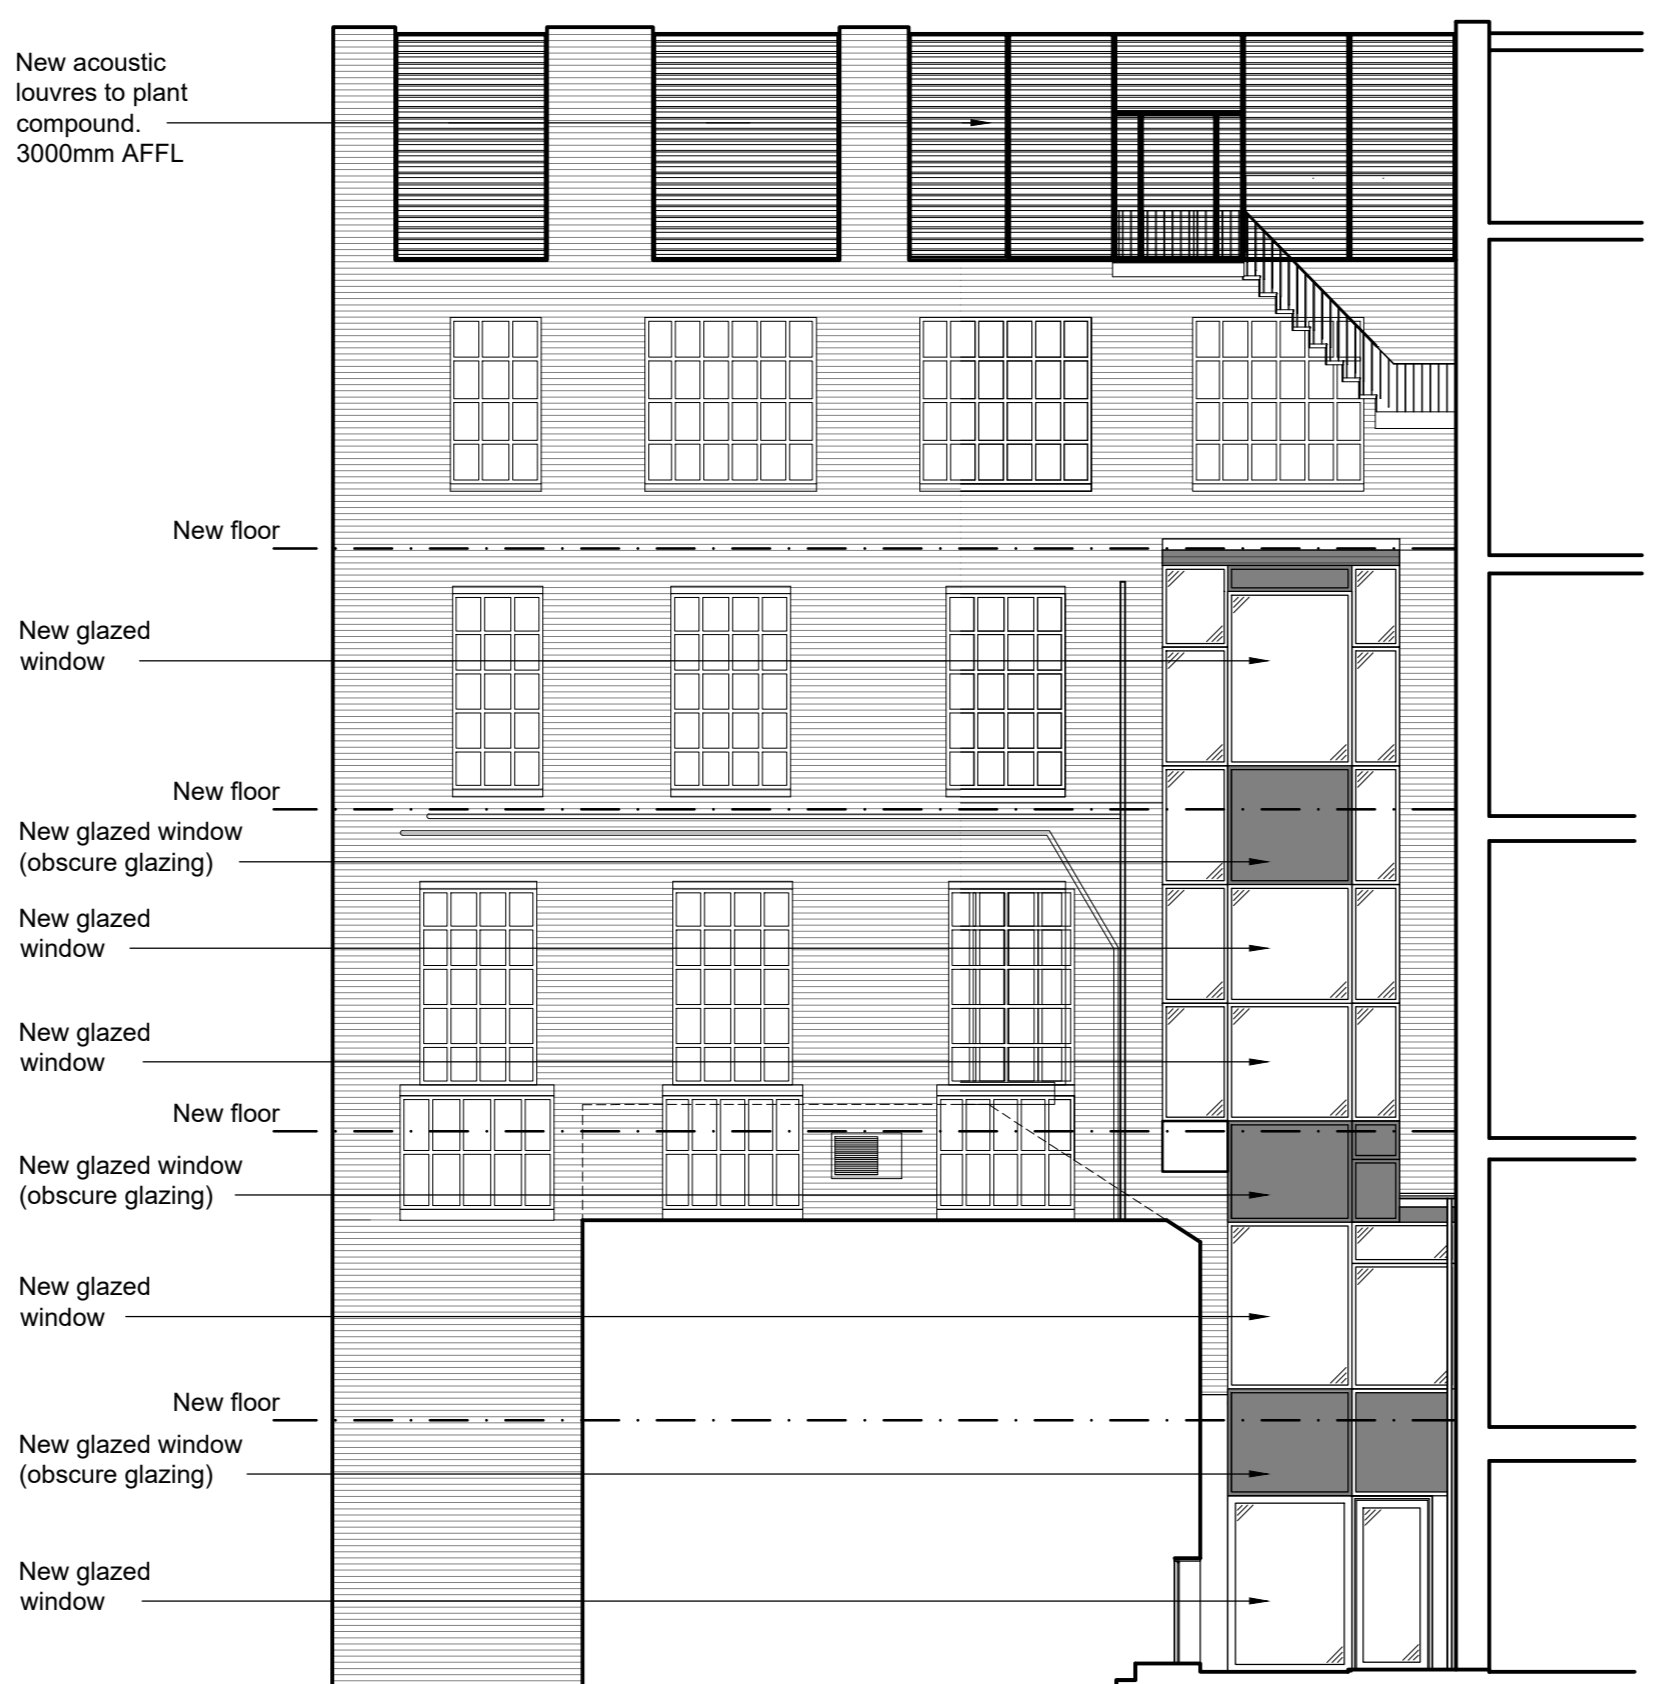

Proposed Lift Lightwell Elevation 2

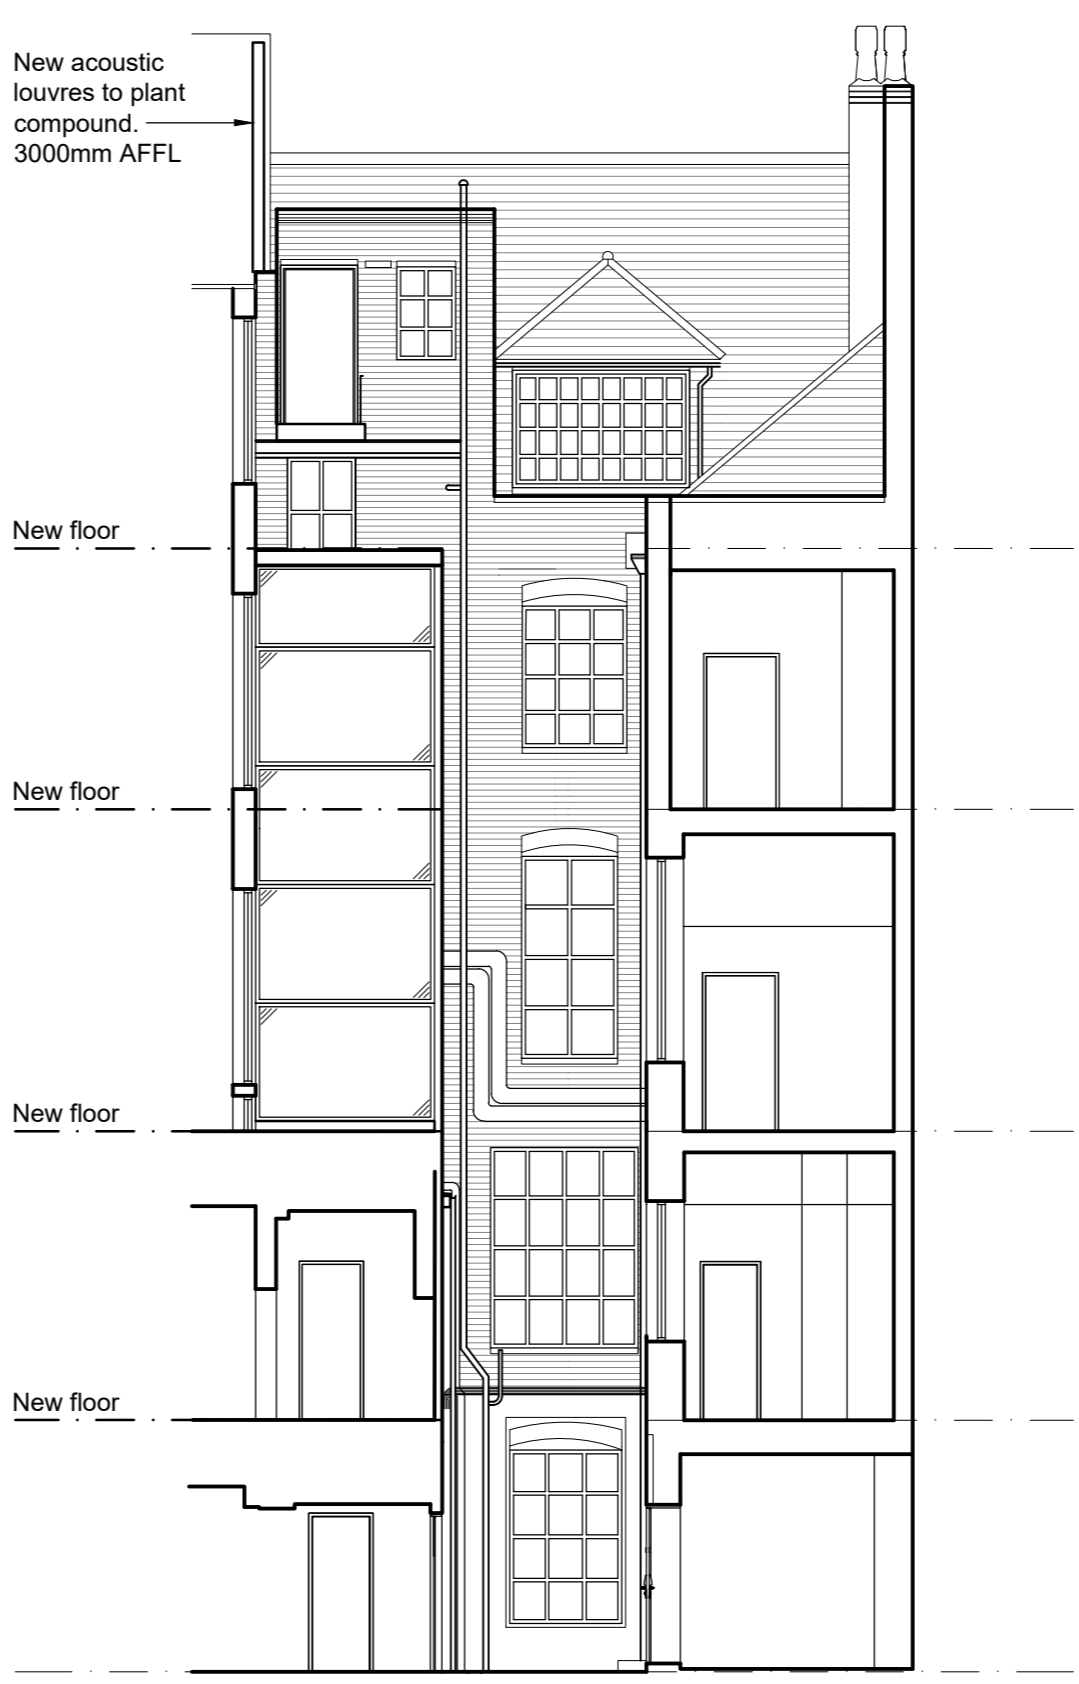

Proposed Lift Lightwell Elevation 3

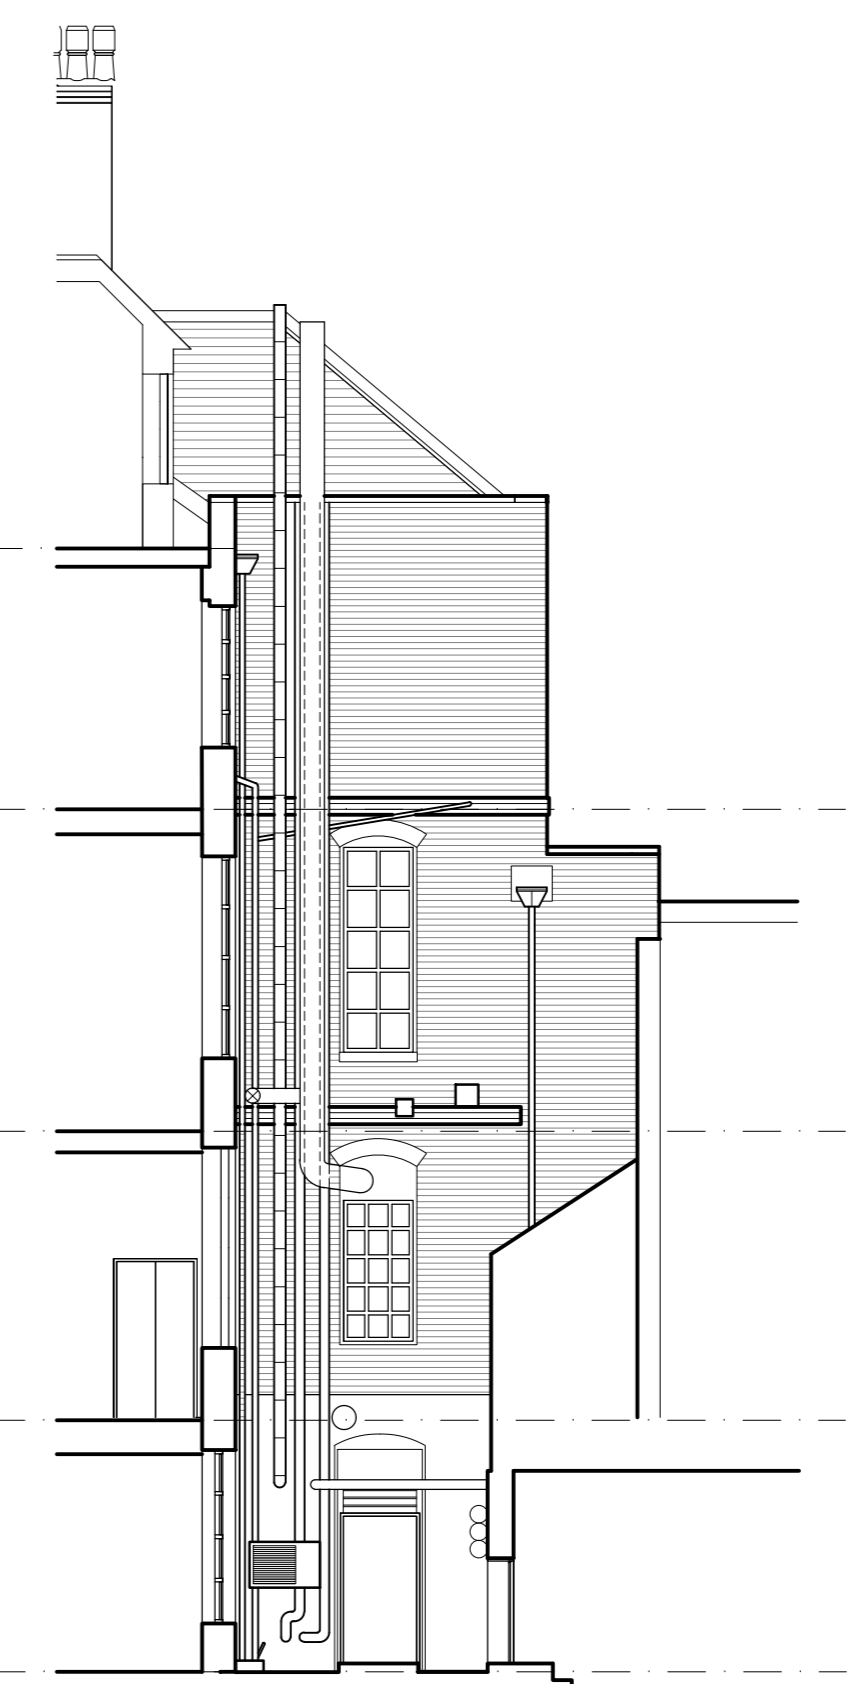

Proposed Lift Lightwell Elevation 4

1:100
 2m 0 2m 4m 6m 8m 10m

Job
**Neuroscience Health Centre,
 Queen Square, London**

Client
Amethyst

Drawing
Lightwell Elevations West

Scale/Date/Drawn/CM
1:100 /Sep 2023/KR

CSM+
 ARCHITECTS

1 Boyd Street
 Sheffield
 Newcastle upon Tyne
 NE2 1AP
 Tel +44 (0) 191 265-2450
 Fax +44 (0) 191 261-7331
 E-mail admin@csmarchitects.co.uk
 Web Site www.csmarchitects.co.uk

4952
 216