


1 Location
Ech: 1 : 1000

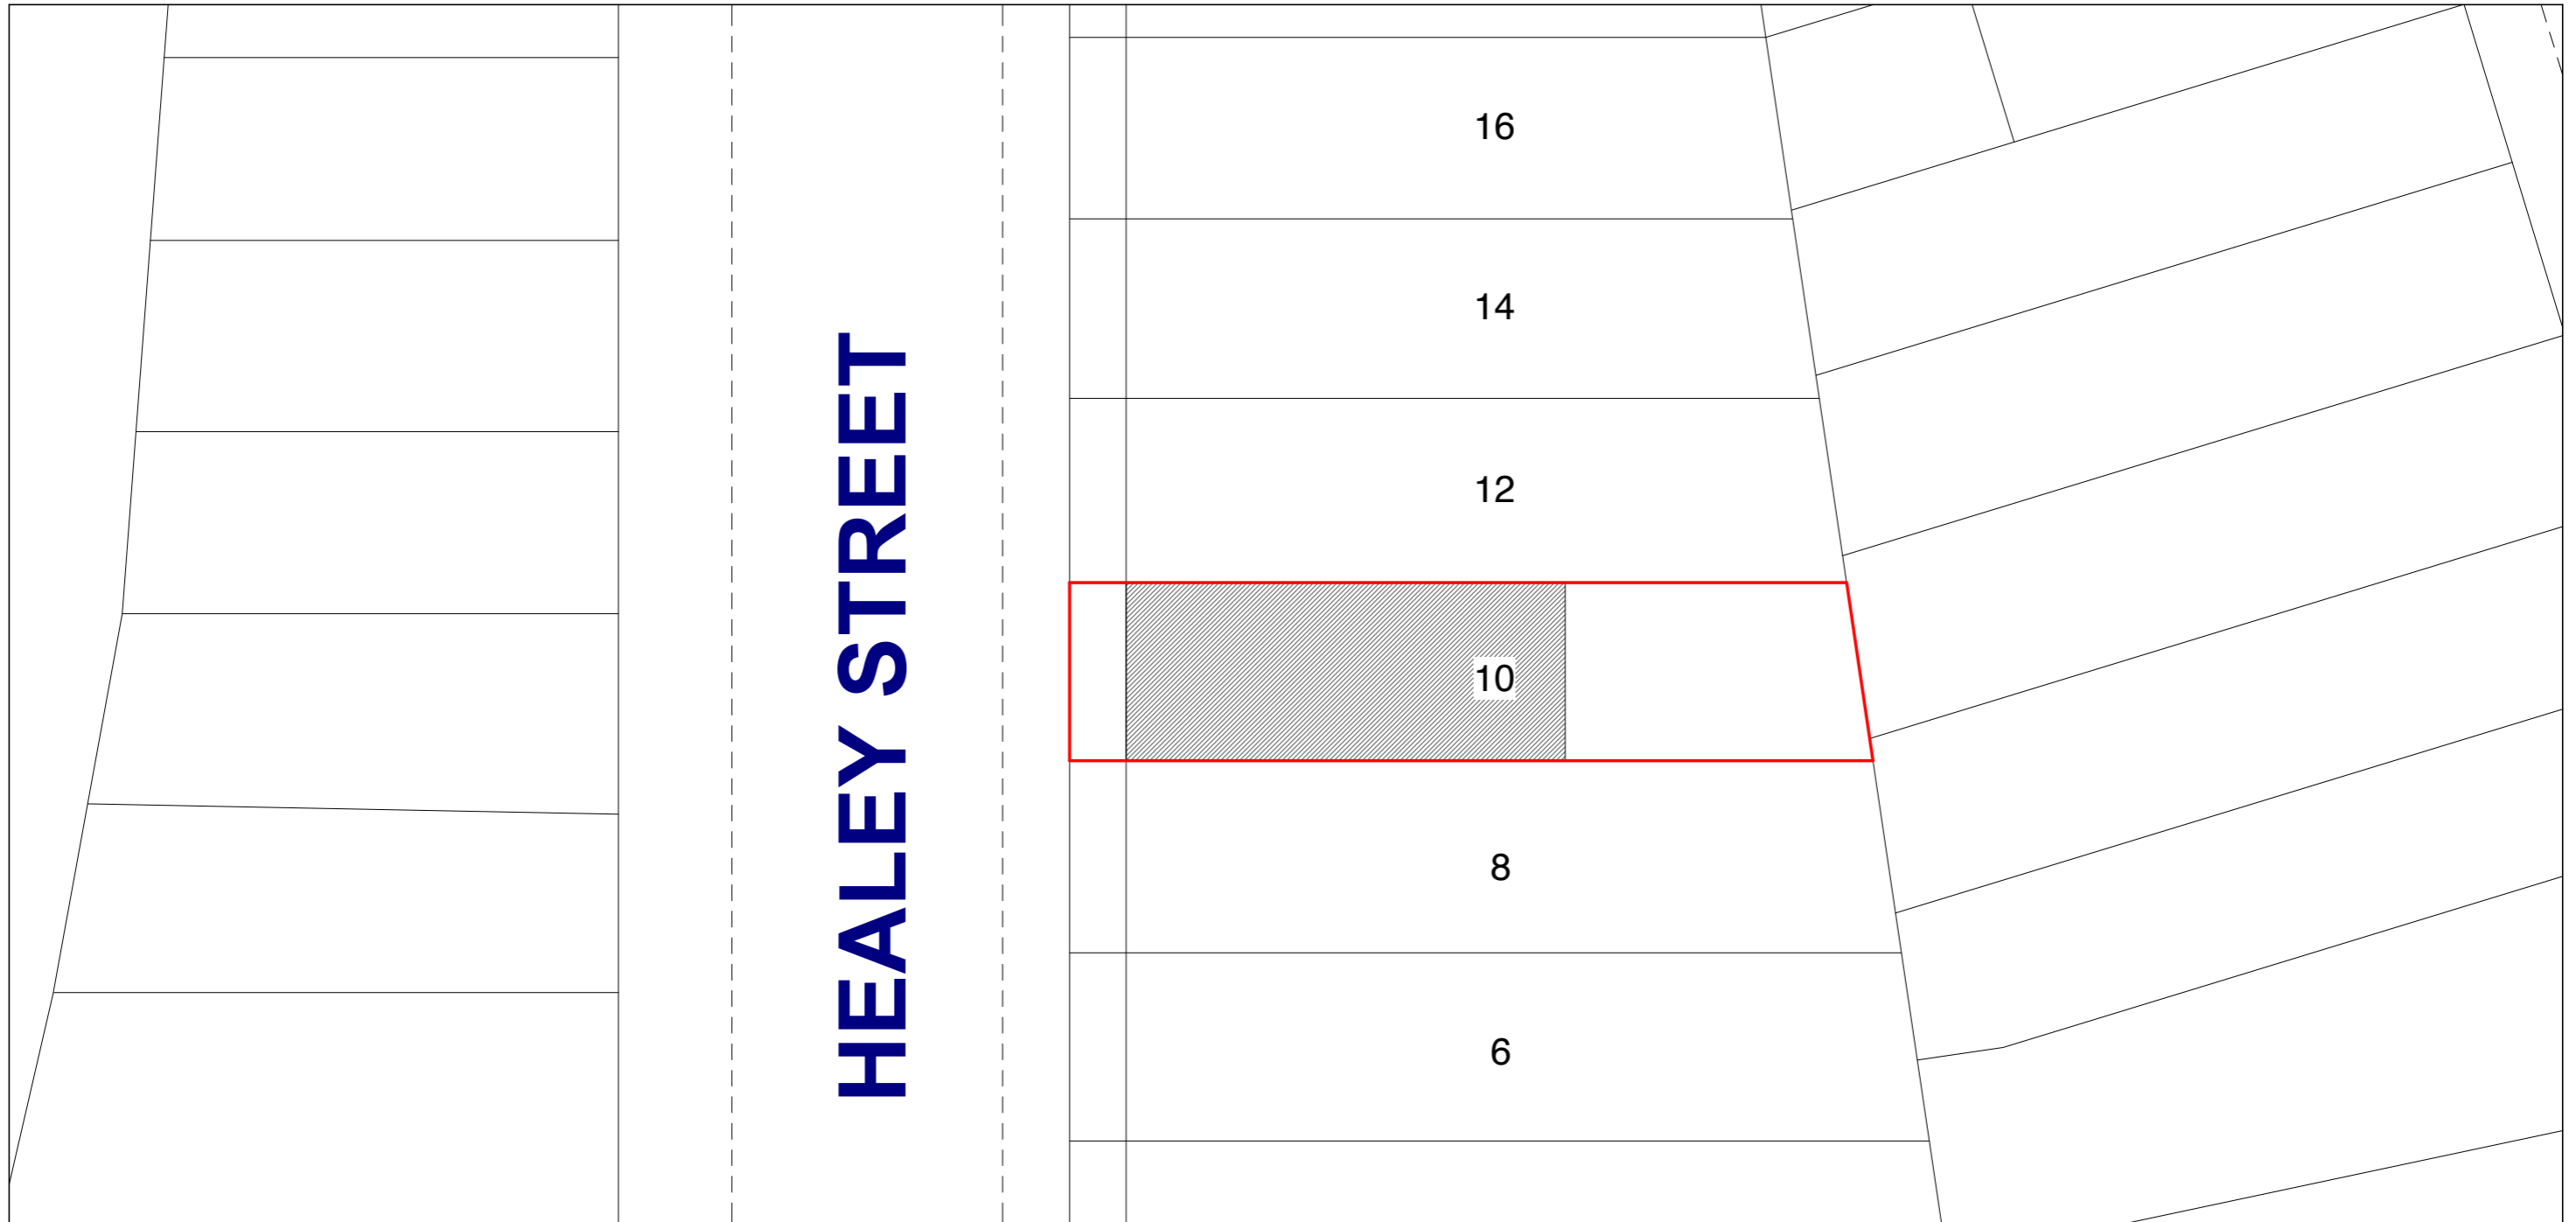

| Maitre d'ouvrage | Libelle | Phase | Echelle | Date | Plan |
|--|--------------------------------|----------|-------------|----------|-------|
| Rizzoli - Eleonor & Franck 10 Healey Street NW1 8SR | 10 Healey Street Location Plan | Planning | 1 : 1000 | 20/05/24 | DP1.1 |




1 Location Plan
Ech : 1 : 200




| Maitre d'ouvrage | Libelle | Phase | Echelle | Date | Plan |
|--|--------------------------------|----------|------------|----------|------|
| Rizzoli - Eleonor & Franck 10 Healey Street NW1 8SR | 10 Healey Street Location Plan | Planning | 1 : 200 | 20/05/24 | DP1 |




Existing Front Facade

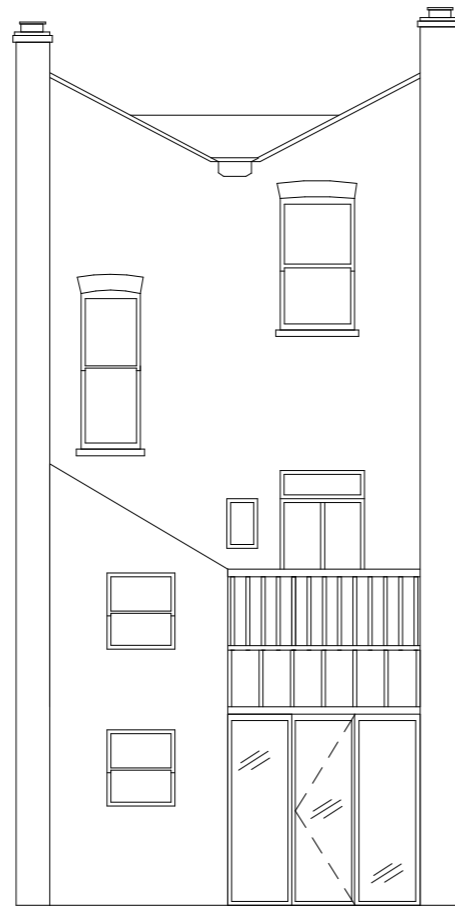

Existing Rear Facade

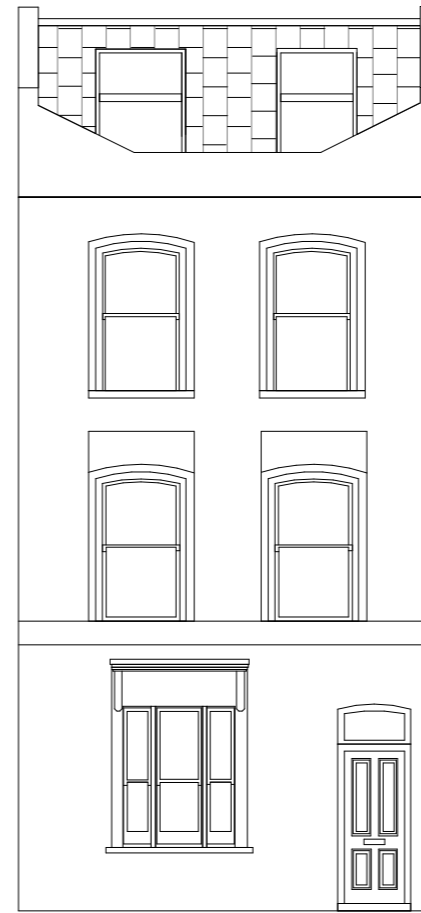


Proposed Front Facade

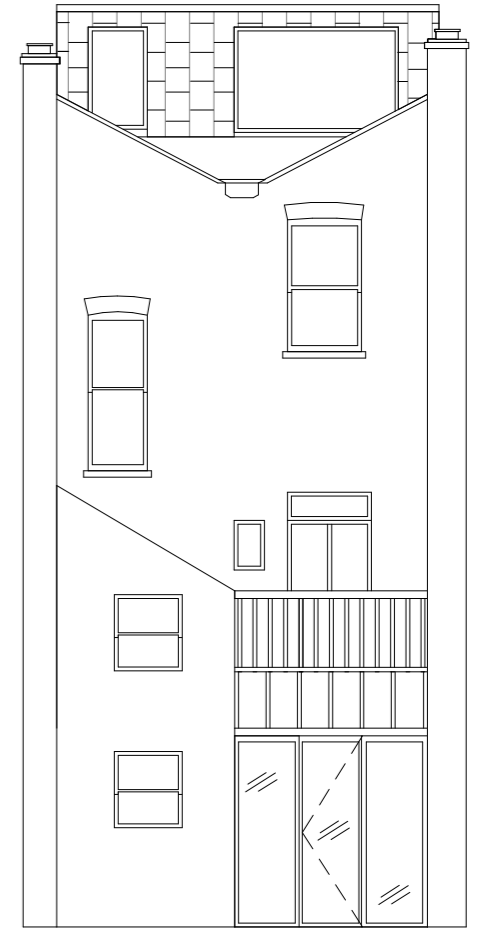


Proposed Rear Facade

1 Existing and Proposed Facades
Ech : 1 : 100


| Maitre d'ouvrage | Libelle | Phase | Echelle | Date | Plan |
|--|--|----------|---------|----------|------|
| Rizzoli - Eleonor & Franck 10 Healey Street NW1 8SR | Existing and Proposed Front and Rear Facades | Planning | 1 : 100 | 20/05/24 | DP 4 |

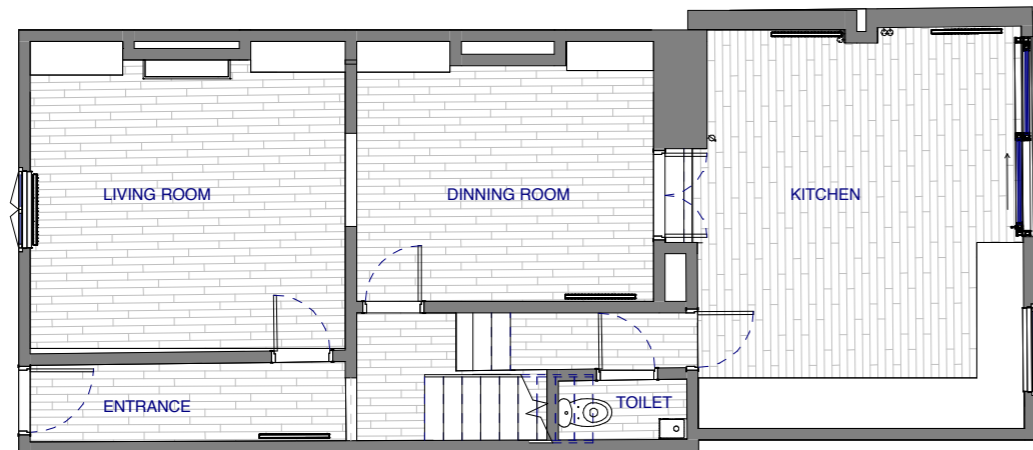


1 Existing Ground Floor Plan
Ech : 1 : 100

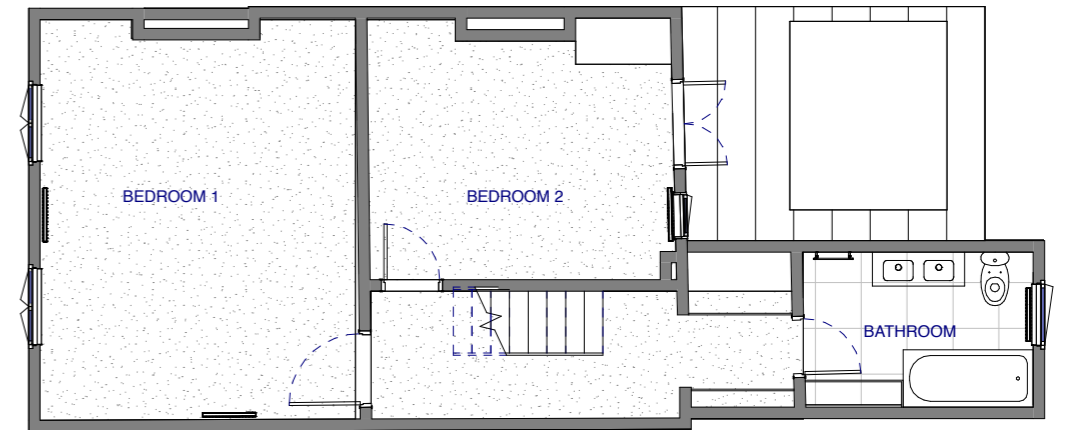

2 Existing First Floor Plan
Ech : 1 : 100

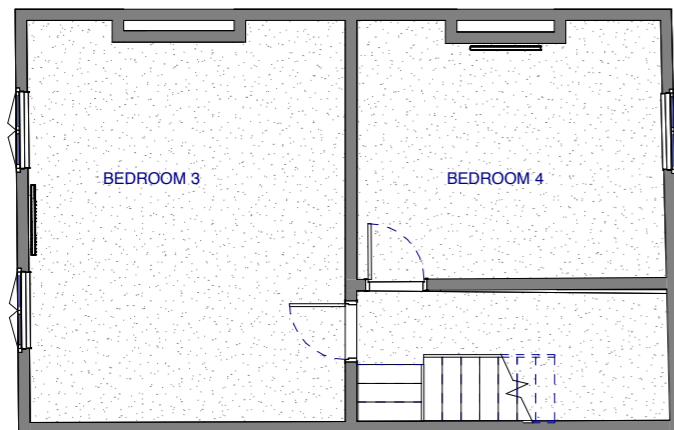


3 Existing Second Floor Plan
Ech : 1 : 100

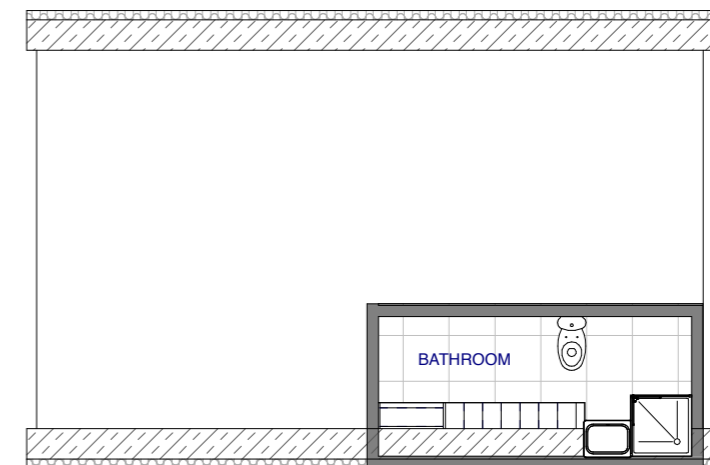


4 Existing Roof Plan
Ech : 1 : 100




| Maitre d'ouvrage | Libelle | Phase | Echelle | Date | Plan |
|--|----------------|----------|---------|----------|------|
| Rizzoli - Eleonor & Franck 10 Healey Street NW1 8SR | Existing Plans | Planning | 1 : 100 | 20/05/24 | DP 2 |

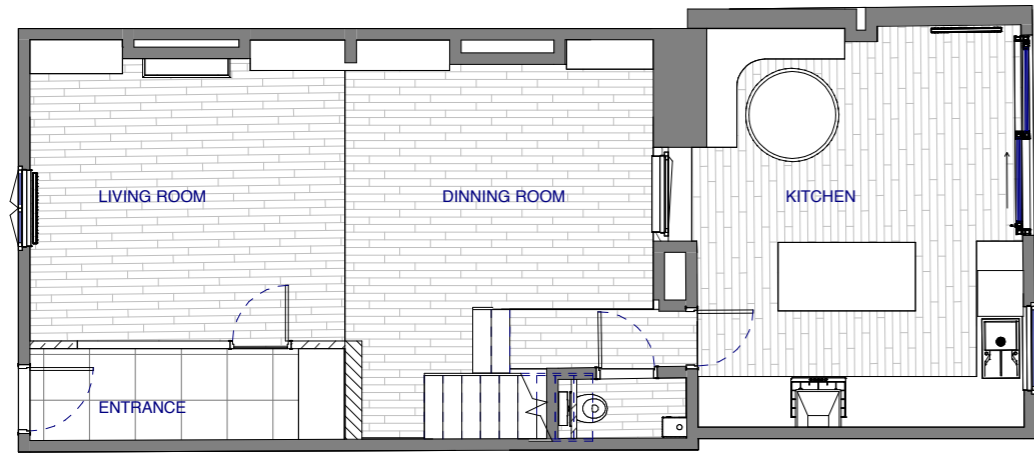


1 Proposed Ground Floor Plan
Ech : 1 : 100

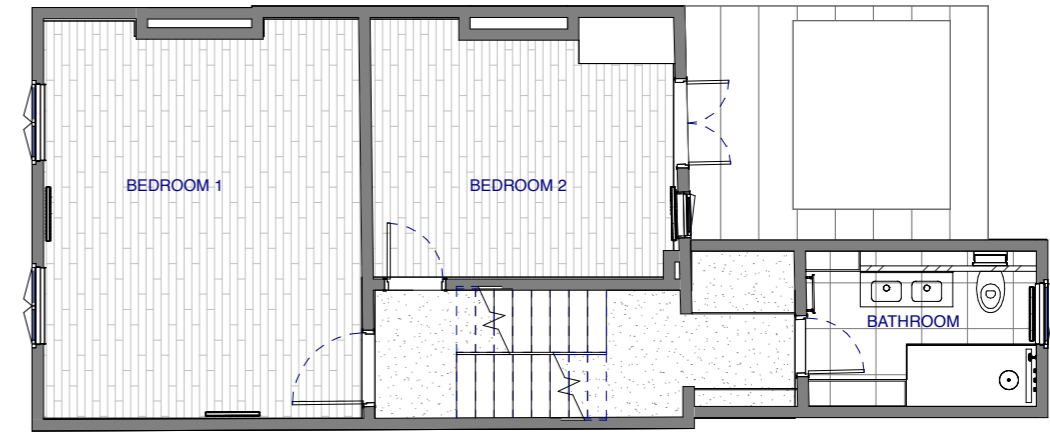

2 Proposed First Floor Plan
Ech : 1 : 100

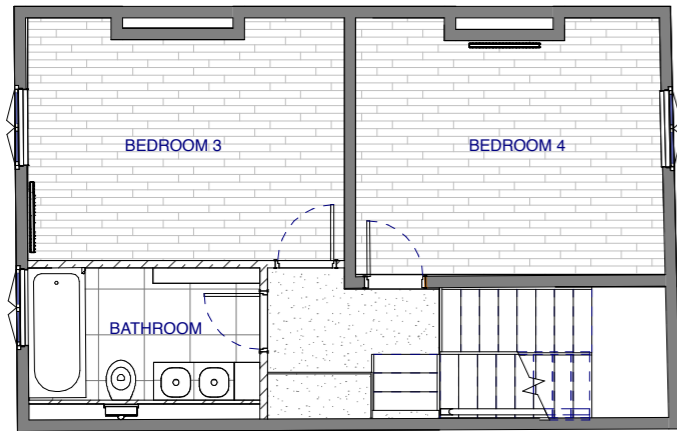


3 Proposed Second Floor Plan
Ech : 1 : 100

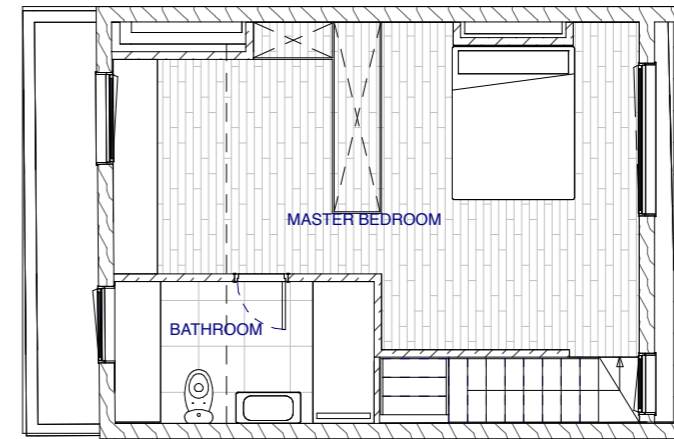

4 Proposed Roof Plan
Ech : 1 : 100




| Maitre d'ouvrage | Libelle | Phase | Echelle | Date | Plan |
|--|----------------|----------|---------|----------|--------|
| Rizzoli - Eleonor & Franck 10 Healey Street NW1 8SR | Proposed Plans | Planning | 1 : 100 | 20/05/24 | DP 2.1 |

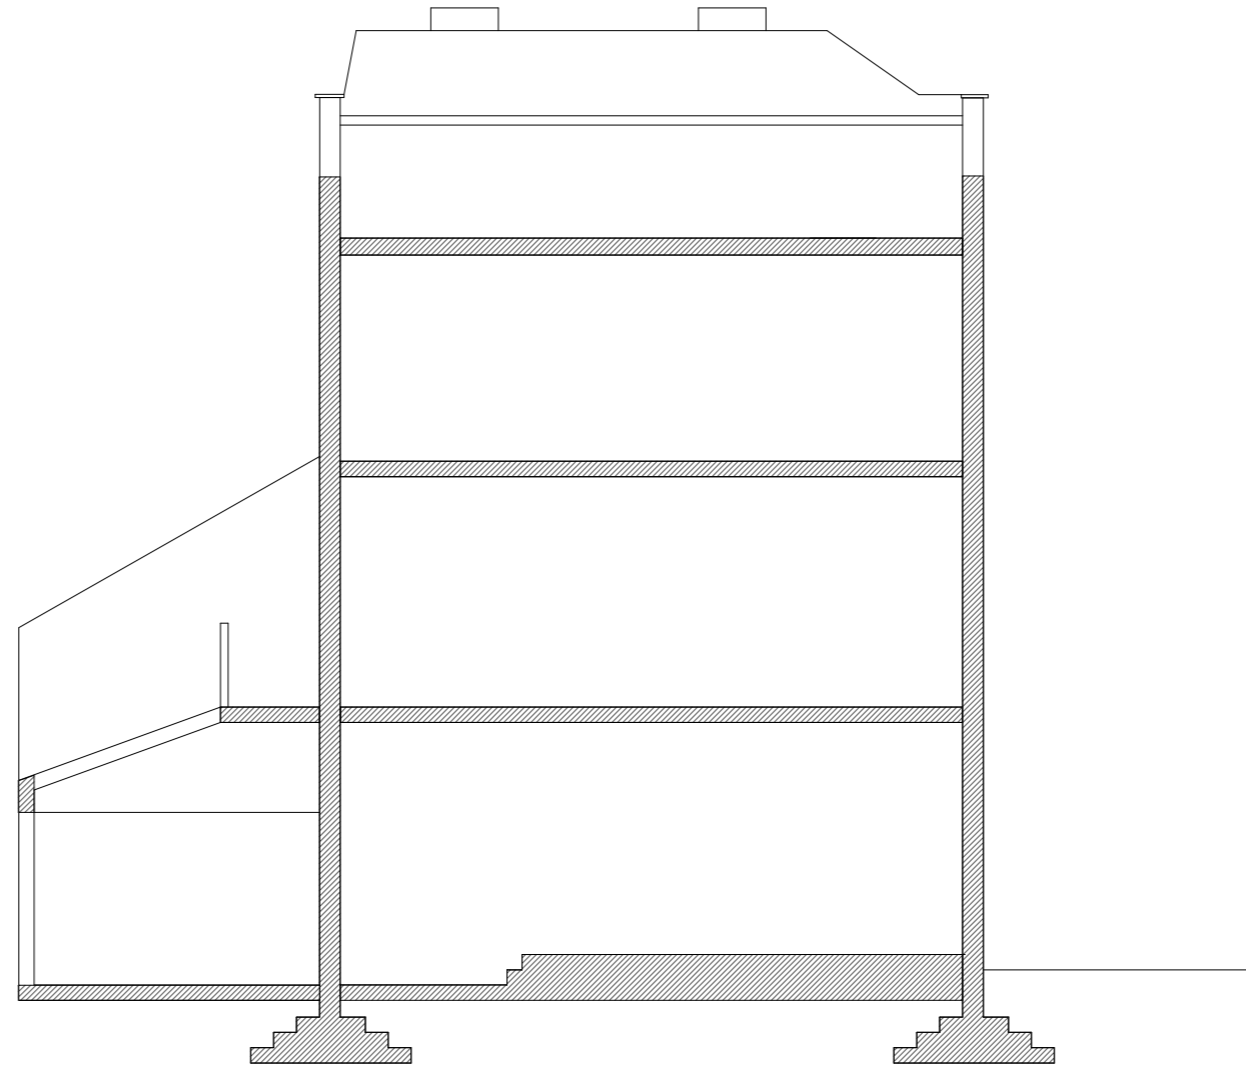


1 Existing Section
Ech: 1 : 100

| Maitre d'ouvrage | Libelle | Phase | Echelle | Date | Plan |
|--|------------------|----------|------------|----------|------|
| Rizzoli - Eleonor & Franck 10 Healey Street NW1 8SR | Existing Section | Planning | 1 : 100 | 20/05/24 | DP 5 |

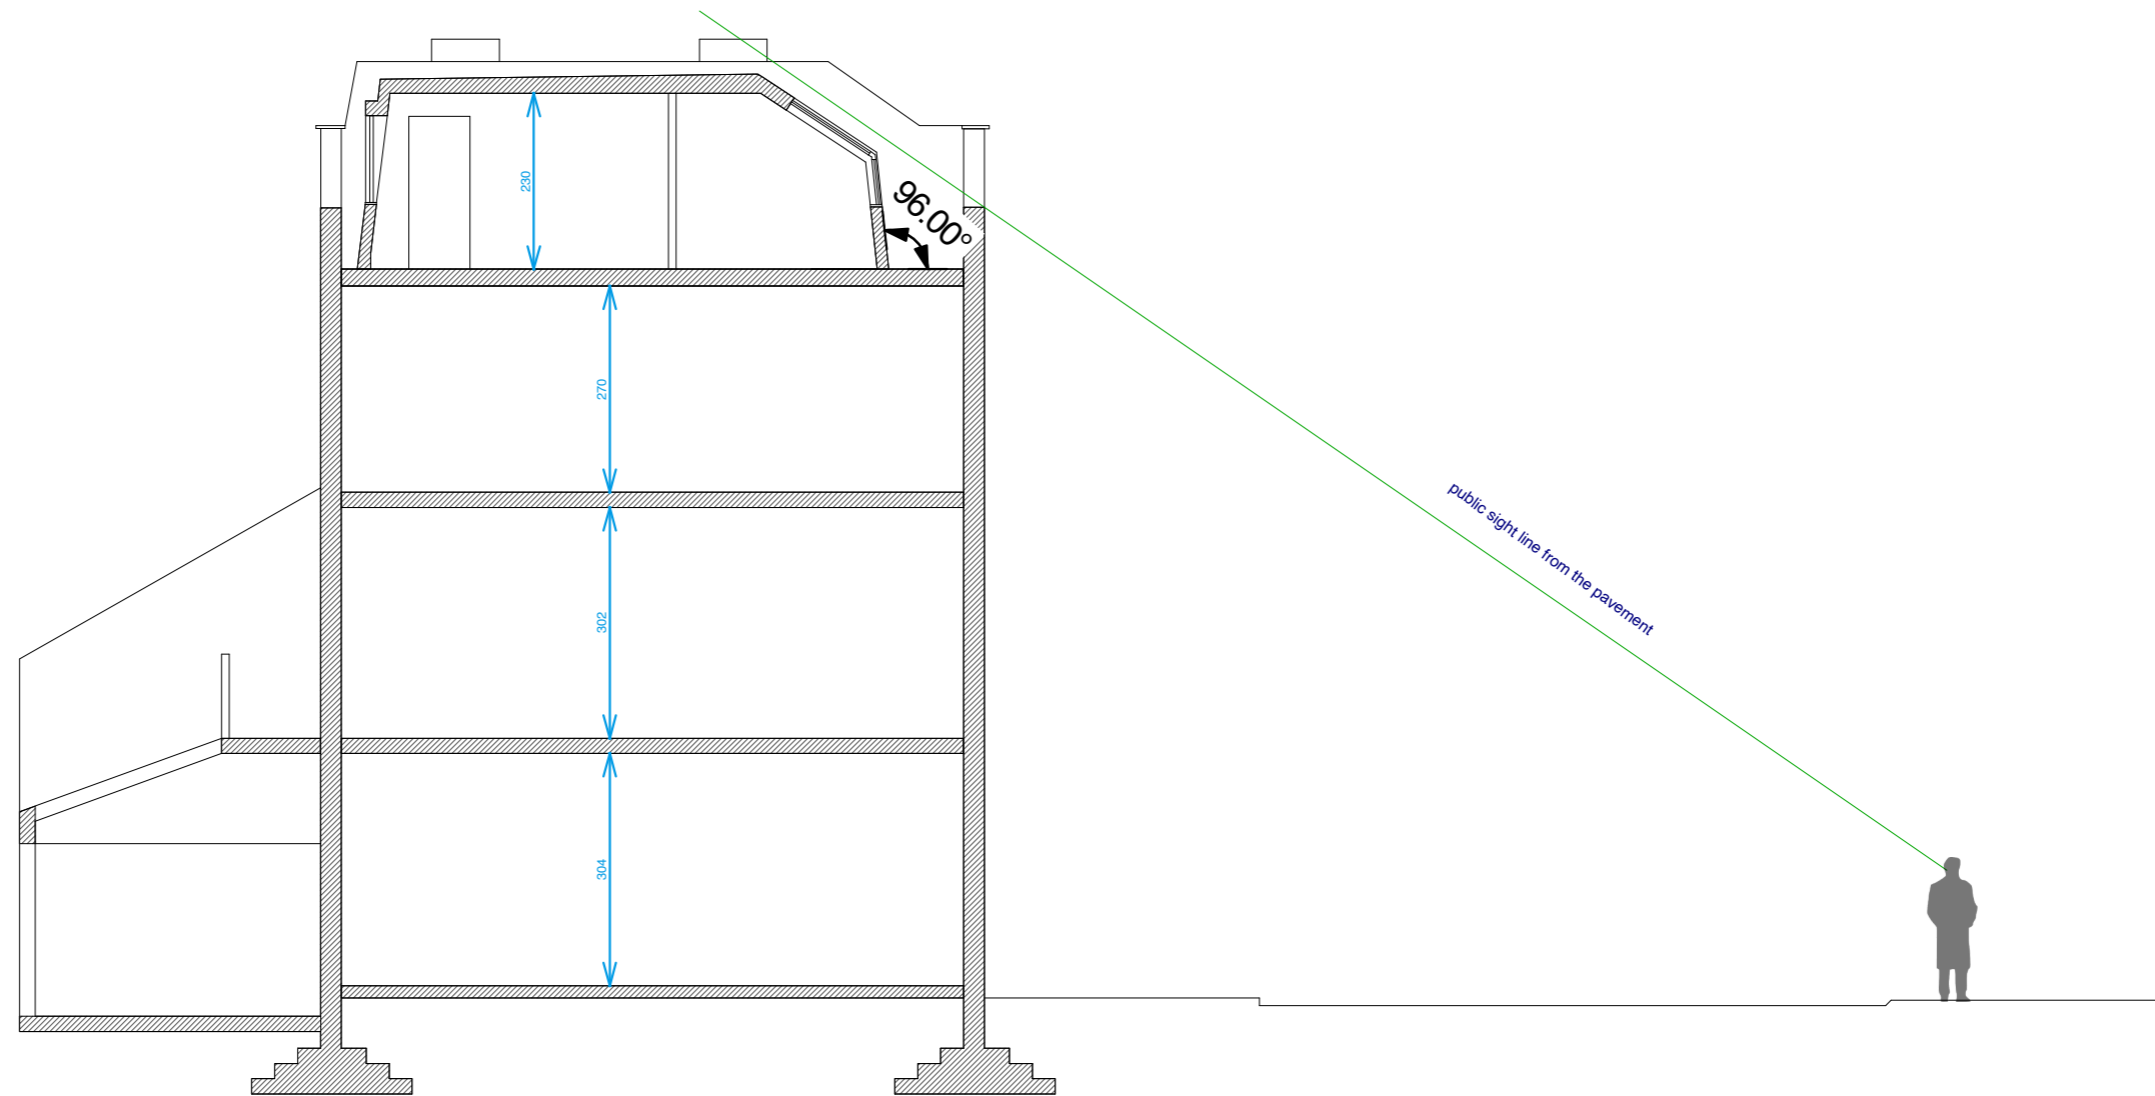

1 Proposed Section 2
 Ech: 1 : 100

| Maitre d'ouvrage | Libelle | Phase | Echelle | Date | Plan |
|--|------------------|----------|---------|----------|--------|
| Rizzoli - Eleonor & Franck 10 Healey Street NW1 8SR | Proposed Section | Planning | 1 : 100 | 20/05/24 | DP 3.1 |

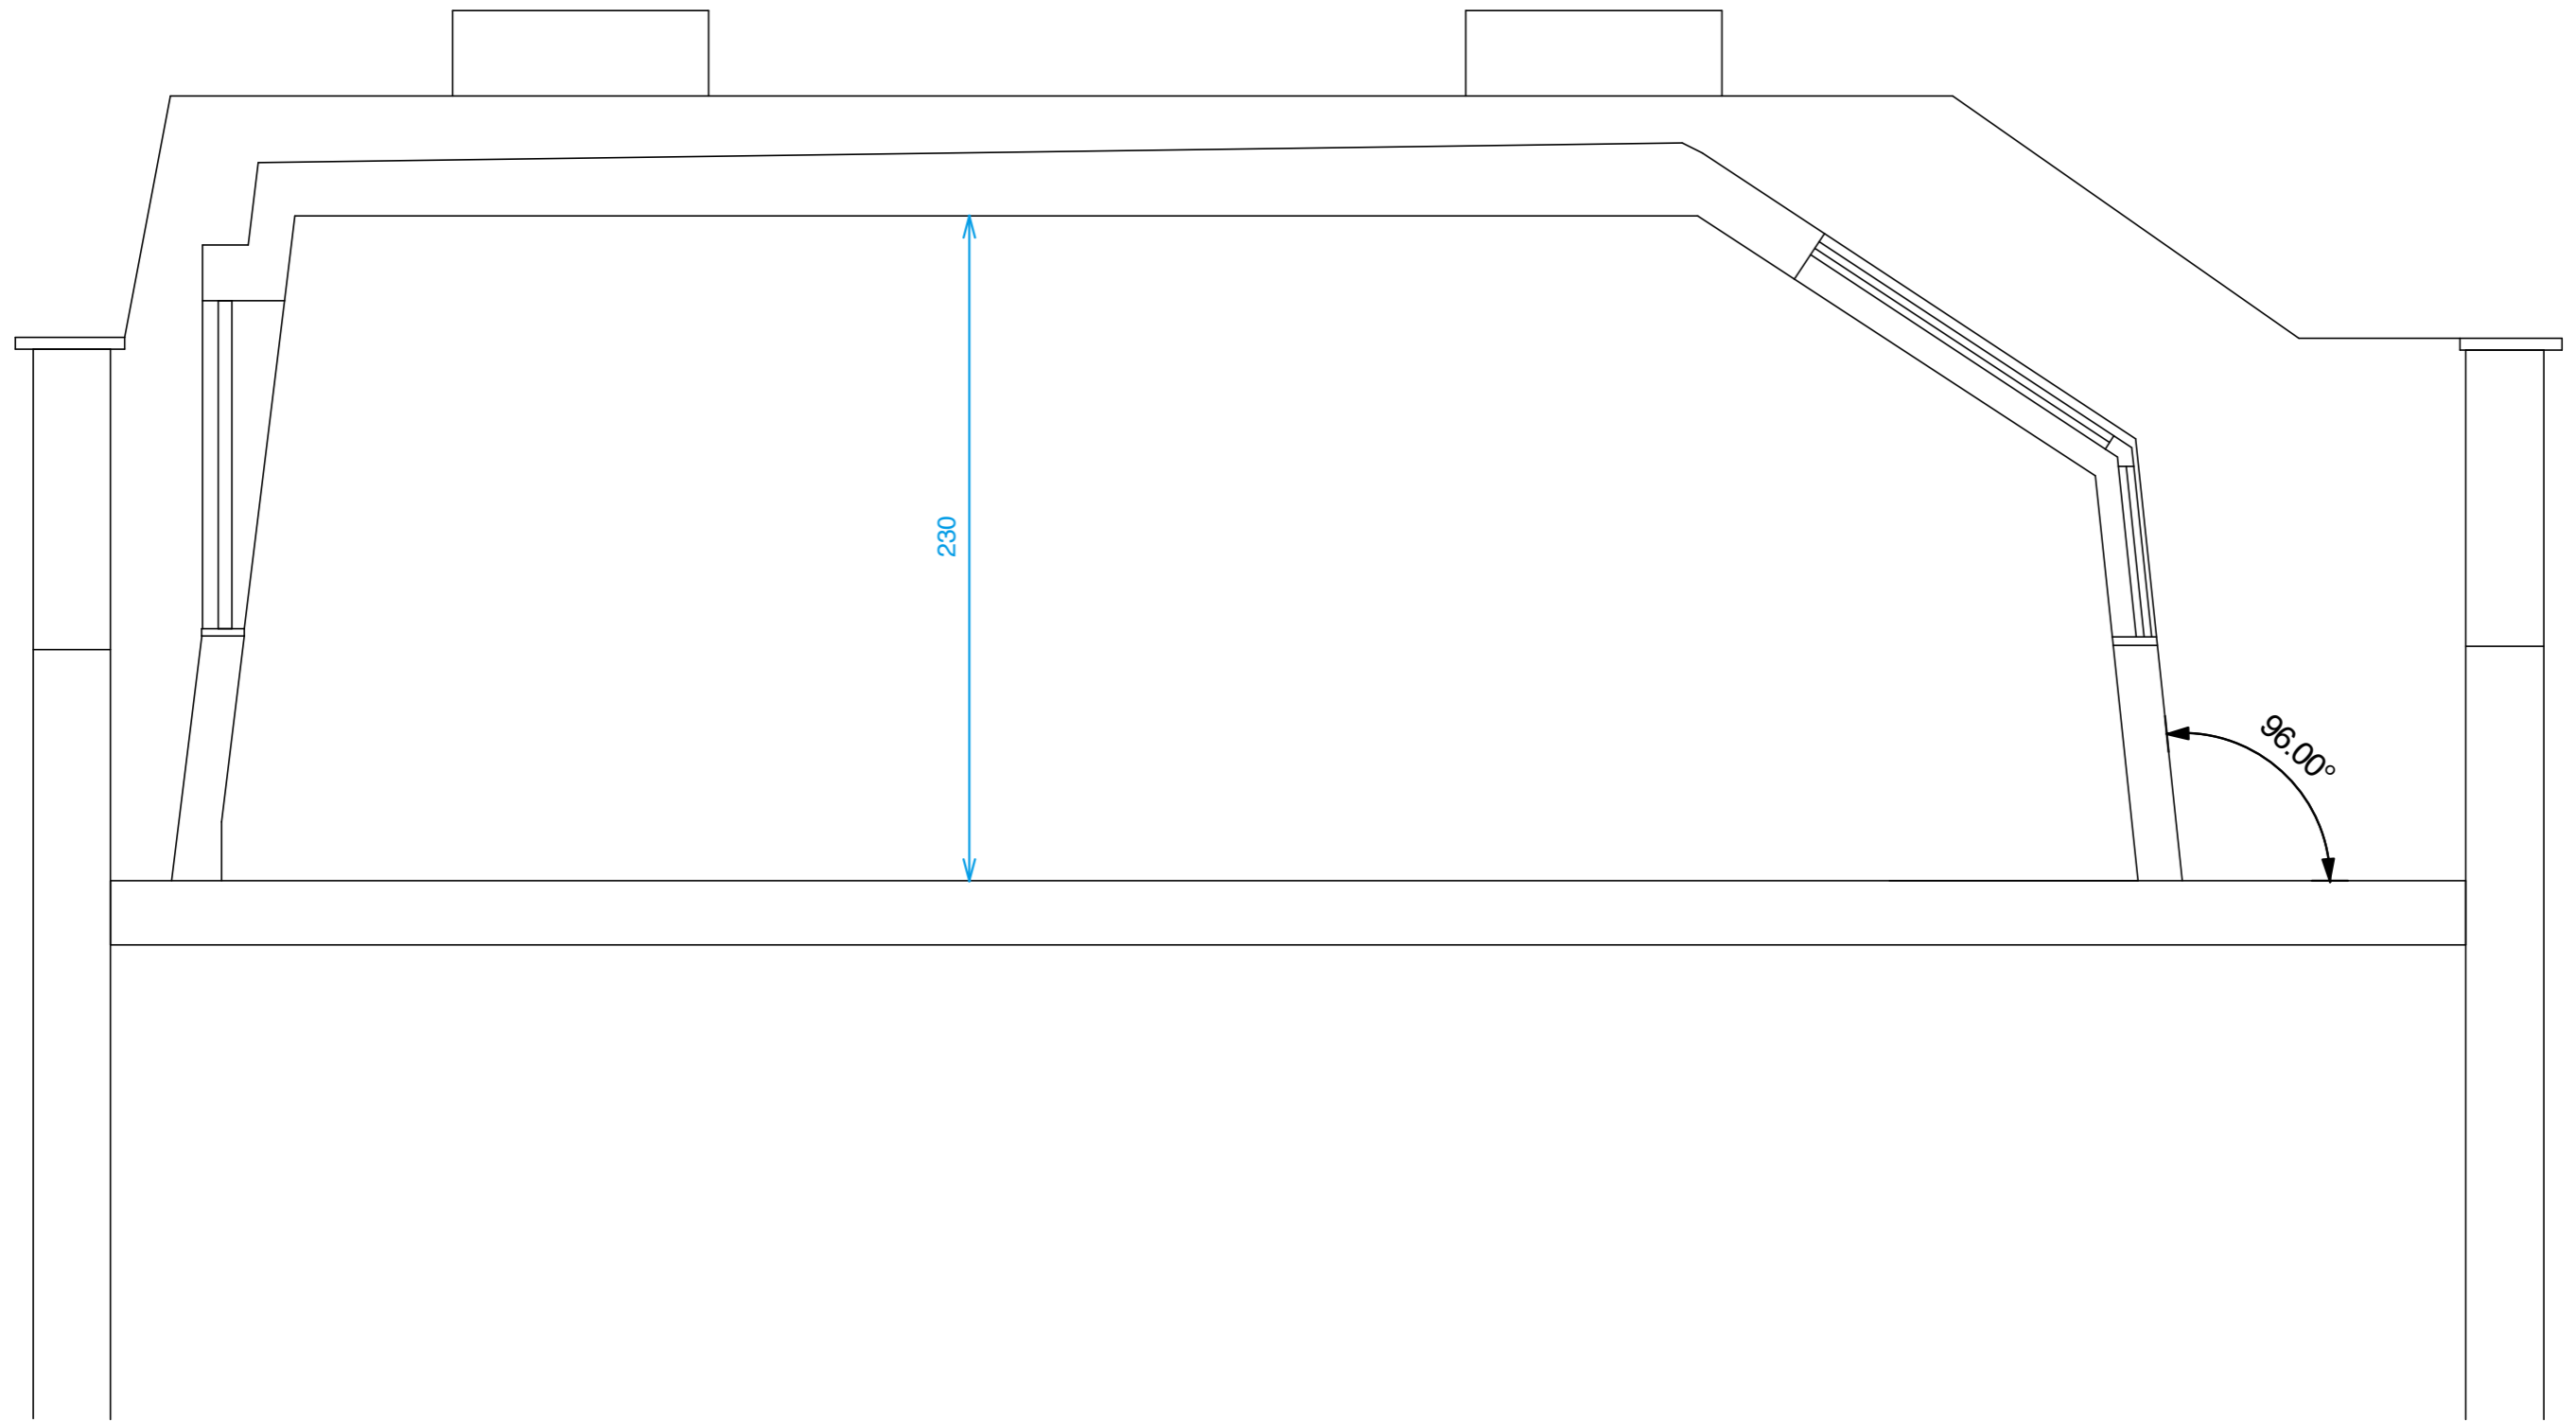

1 Proposed Section 1
Ech: 1 : 25

| Maitre d'ouvrage | Libelle | Phase | Echelle | Date | Plan |
|--|------------------|----------|---------|----------|------|
| Rizzoli - Eleonor & Franck 10 Healey Street NW1 8SR | Proposed Section | Planning | 1 : 25 | 20/05/24 | DP 3 |