






© Architon LLP 2014


This drawing is the property of Architon LLP and must not be divulged to anyone, copied or reproduced, or used for marketing, advertising or promotional purposes without the express written permission of Architon LLP.

All dimensions are to be checked on site and not scaled from this drawing. Contractors must verify all dimensions on site before setting out, commencing work or preparing shop drawings. Any discrepancies on this drawing with other contract documentation to be reported immediately for clarification.


- LEGEND**
-  INTERNAL AREAS OUTSIDE OF SCOPE
  -  WORKS IN THIS AREA SUBJECT TO SEPARATE APPLICATIONS FOR FULL PLANNING PERMISSION & LISTED BUILDING CONSENT
  - STRIP-OUT AND DEMOLITIONS**
  -  DEMOLITIONS TO / THROUGH WALLS & REMOVAL OF DOORS - REFER TO NOTES FOR DETAIL
  -  CAREFULLY REMOVE FLOOR FINISHES AND SUSPENDED / PLASTERBOARD CEILINGS.
- REFER TO SERVICES CONSULTANT DOCUMENTATION FOR DETAILS OF ALL WORKS TO REMOVE ANY / ALL REDUNDANT SERVICES. ALL SURFACES FOLLOWING STRIP-OUT ARE TO BE MADE GOOD, AS APPROPRIATE.

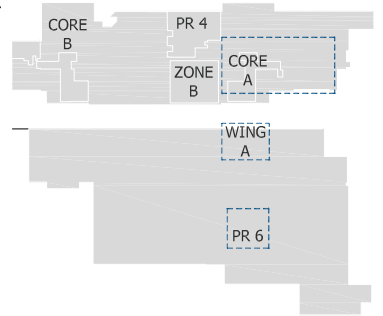


1 LEVEL 2 KEY PLAN FOR REFERENCE NTS

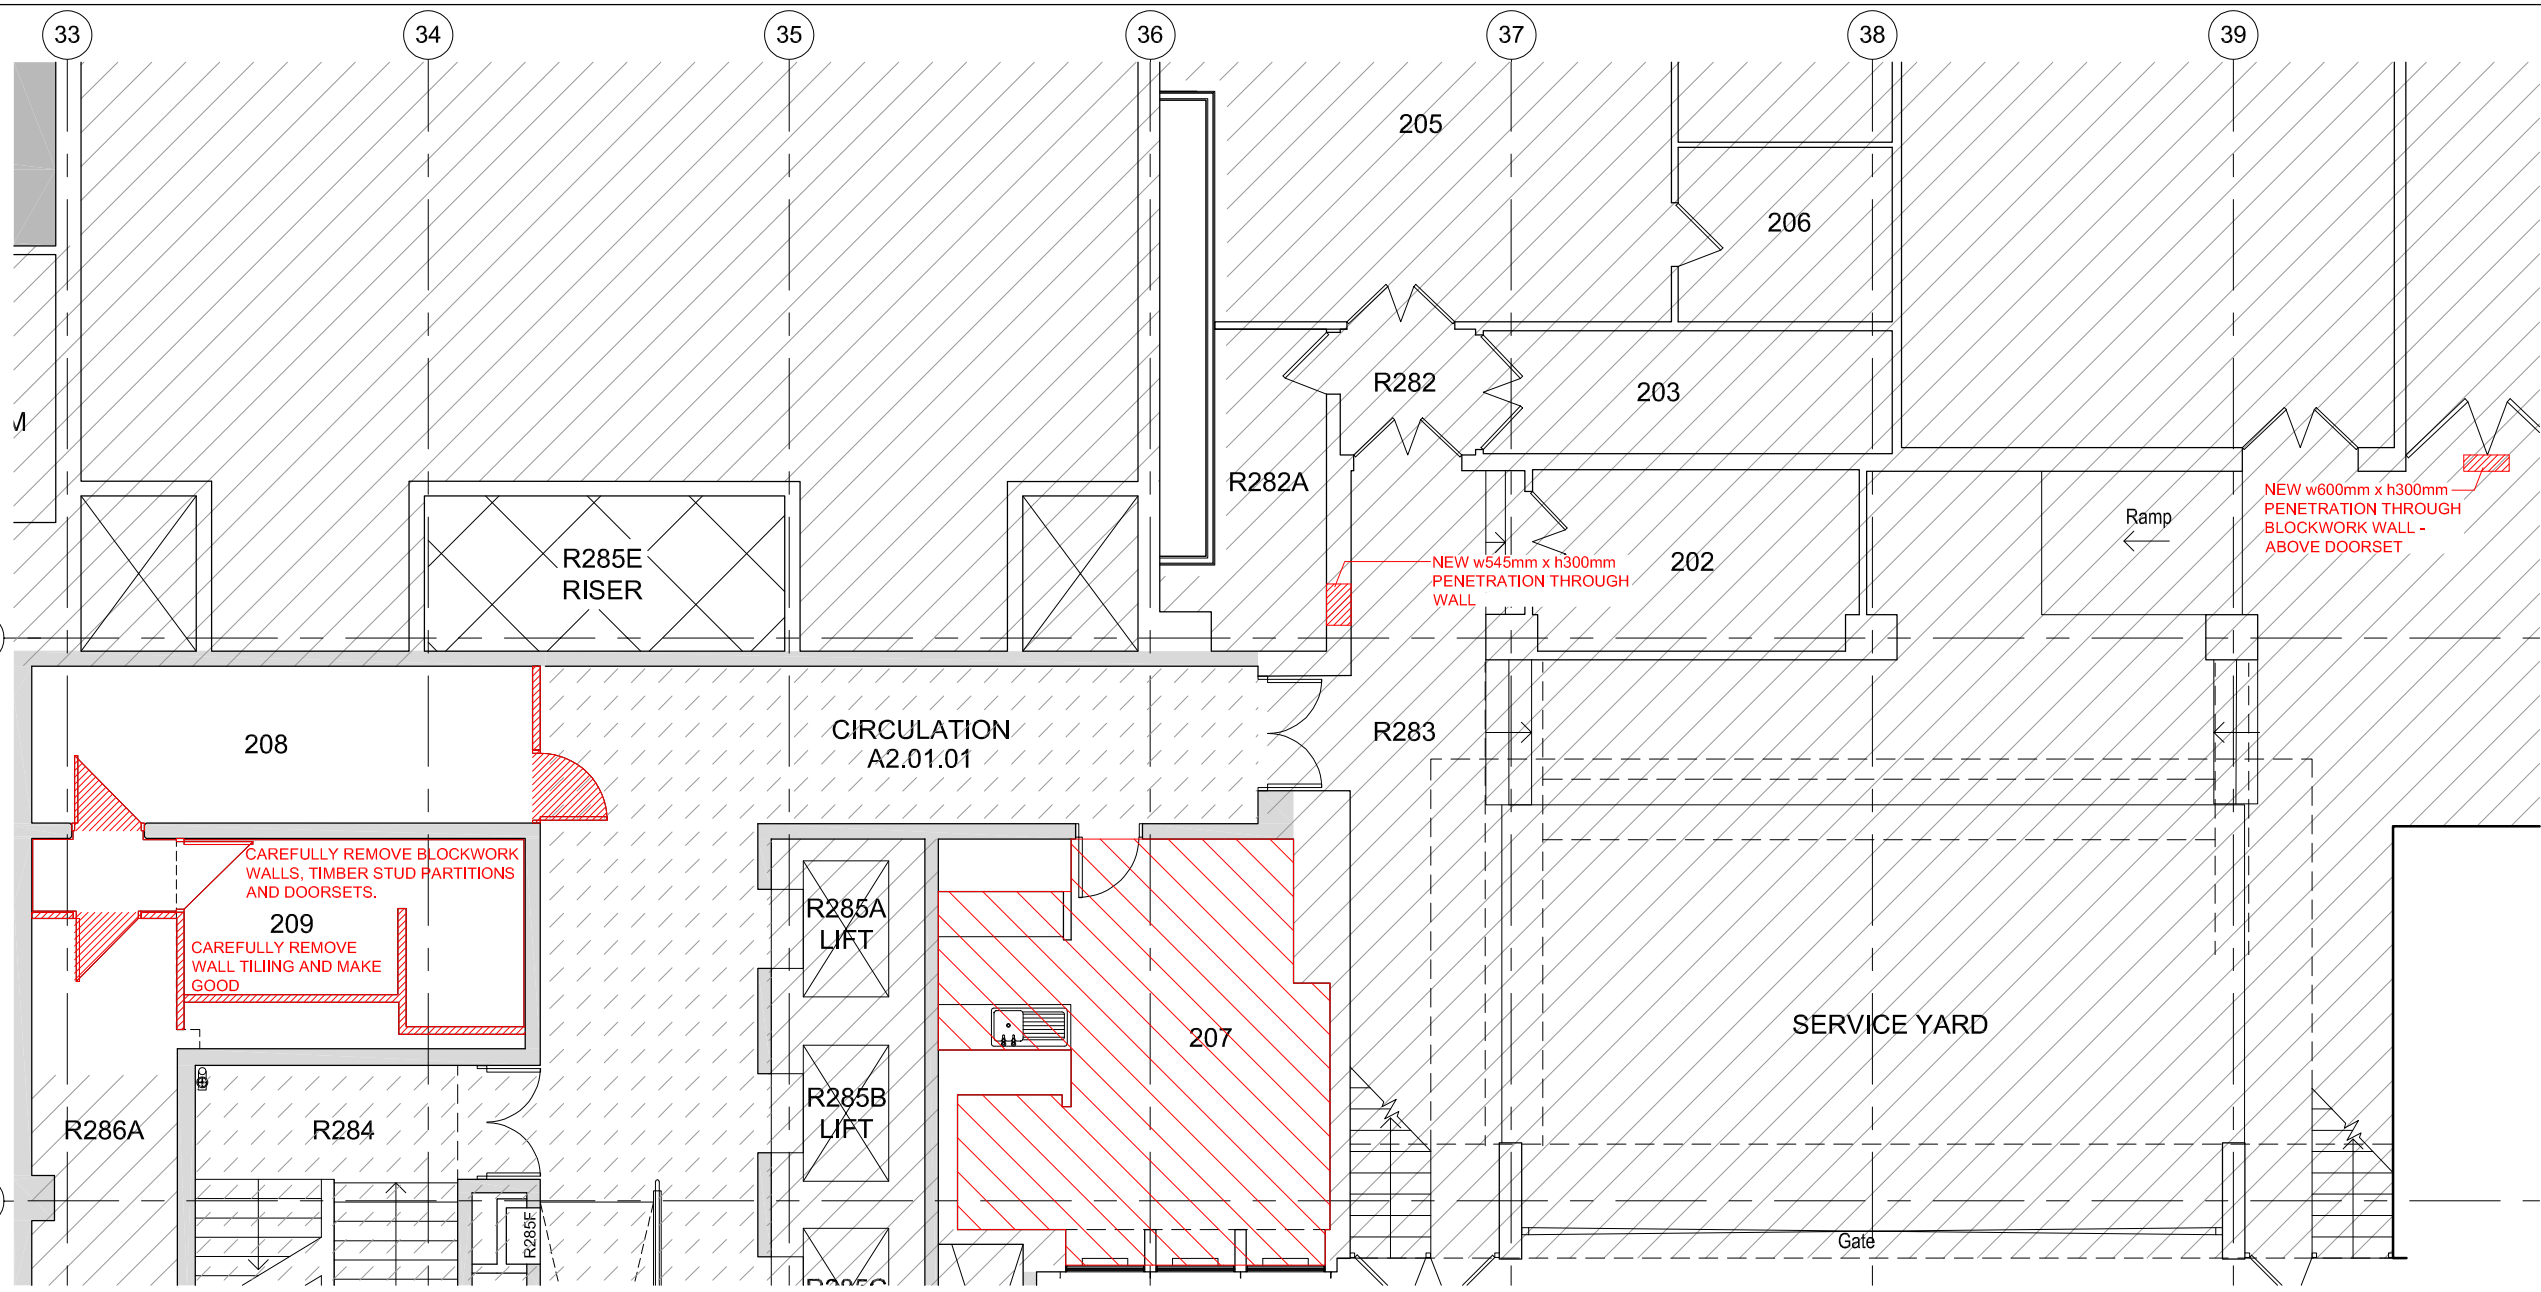

1 LEVEL 2 - CORE A AS EXISTING & DEMOLITIONS 1:50

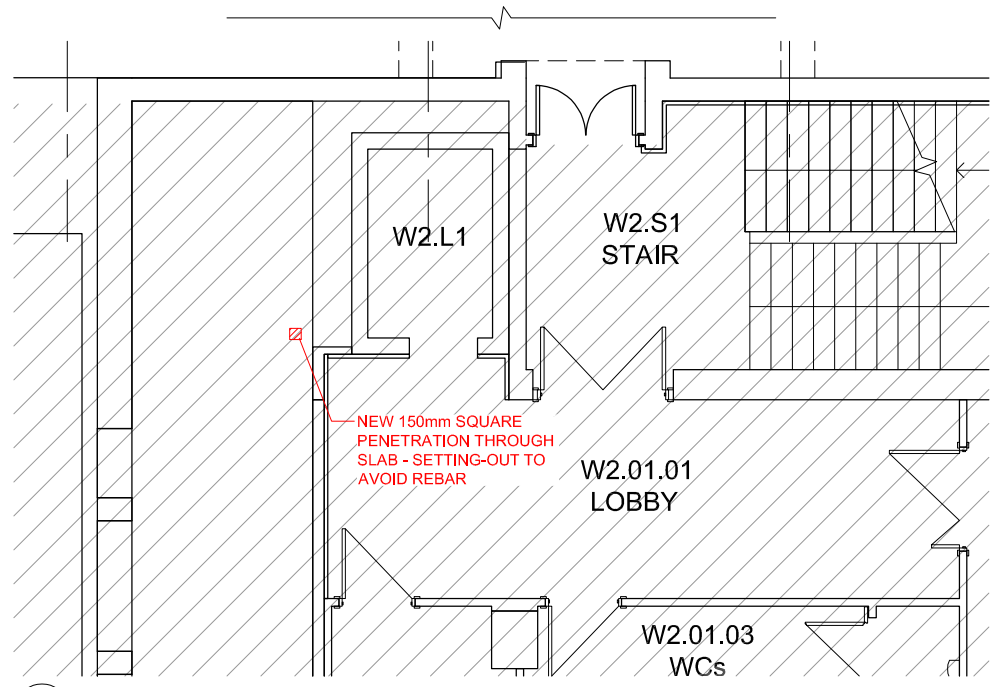

2 LEVEL 2 - WING A AS EXISTING & DEMOLITIONS 1:50

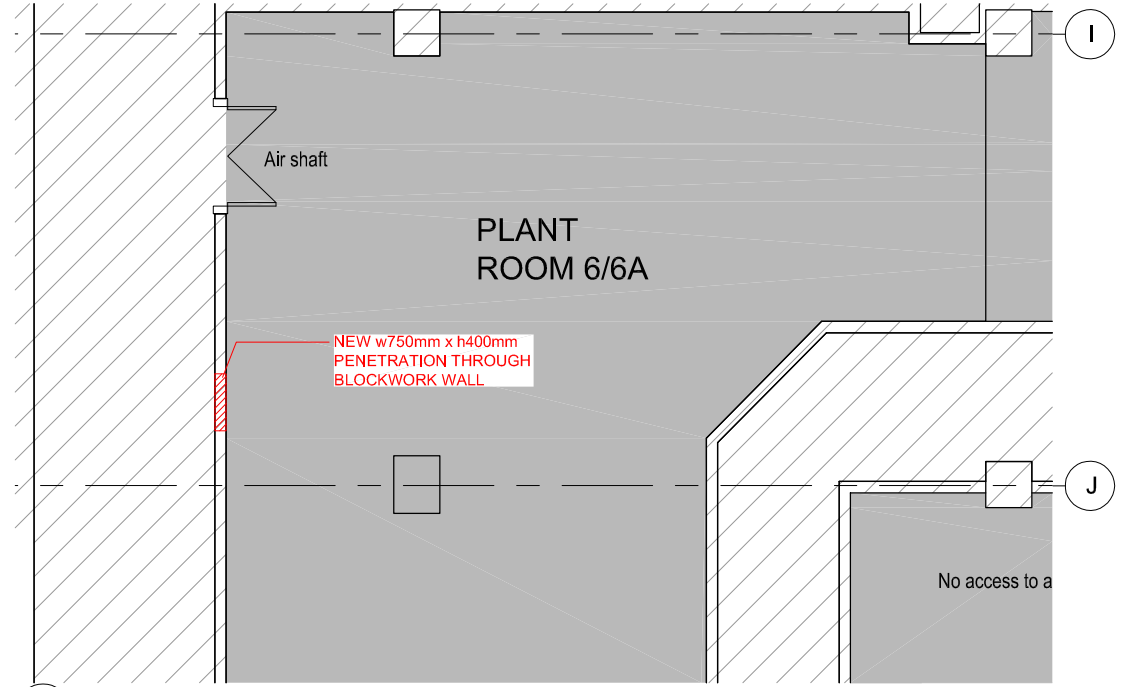

3 LEVEL 2 - PLANT ROOM 6/6A AS EXISTING 1:50

P4	PLANNING ISSUE	12.04.2024
P3	PLANNING ISSUE	03.01.2024
Rev	Description	Date

**overbury** Client

Job title  
University College London  
Institute of Education  
Phase 2  
20 Bedford Way, WC1H 0AL

Drawing title  
Level 2 Plan  
As Existing & Demolitions  
Planning Application 2G

Scale	Date	Drawn
1:50 @ A1	Sept 23	MJR

**ARCHITON LLP**

CHARTERED ARCHITECTS · DESIGN · PLANNING CONSULTANTS · DEVELOPMENT · BUILDING COST MANAGEMENT

UPPER DECK 17A WEST STREET EPSOM KT18 7RL  
TEL: 01372 745600 FAX: 01372 745016 Email: info@architon.com

Drawing No	ARCHITON LLP certified to: BS EN ISO 9001 BS EN ISO 14001 IIP Accreditation
3147-P7-2202 P4	

