

LOCATION MAP
SCALE 1:2000



Site: Embassy House

- Notes
1. All dimensions to be checked on site.
 2. All dimensions are to masonry unless otherwise stated (ie not plaster finishes)
 3. All information is to be checked and verified by the contractors and sub-contractors for accuracy and fit.
 4. Discrepancies or omissions to be brought to the attention of Douglas & King prior to construction.
 5. Do not scale from this drawing.

1:200@A3 0m 2.0m 5.0m 10.0m 20.0m

Douglas and King Architects

148-150 Curtain Road London EC2A 3AR
T: +44 (020) 7613 1395
info@douglasandking.com
www.douglasandking.com


revision	date	notes
A	02.07.2021	Pre-Application Issue
B	20.06.2023	Full Planning Application Draft Issue
C	15/12/2023	Planning Issue
D	27/02/2024	Modification following Pre-app meeting

project:
Embassy House, W End Ln,
NW6 2NA
client:
London Penthouse


Drawing title:
Proposed Section AA

scale:
1:2000, 1:200 @A3
date:
27 February 2024
drawing no:
EMBh_PL_GA_200_D

PLANNING

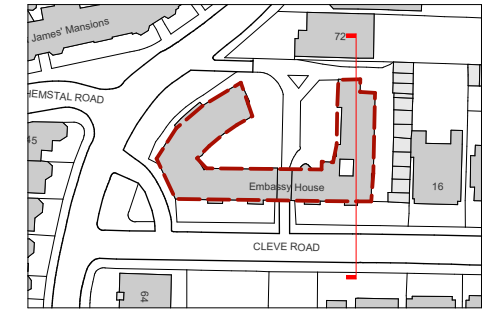

LOCATION MAP
SCALE 1:2000

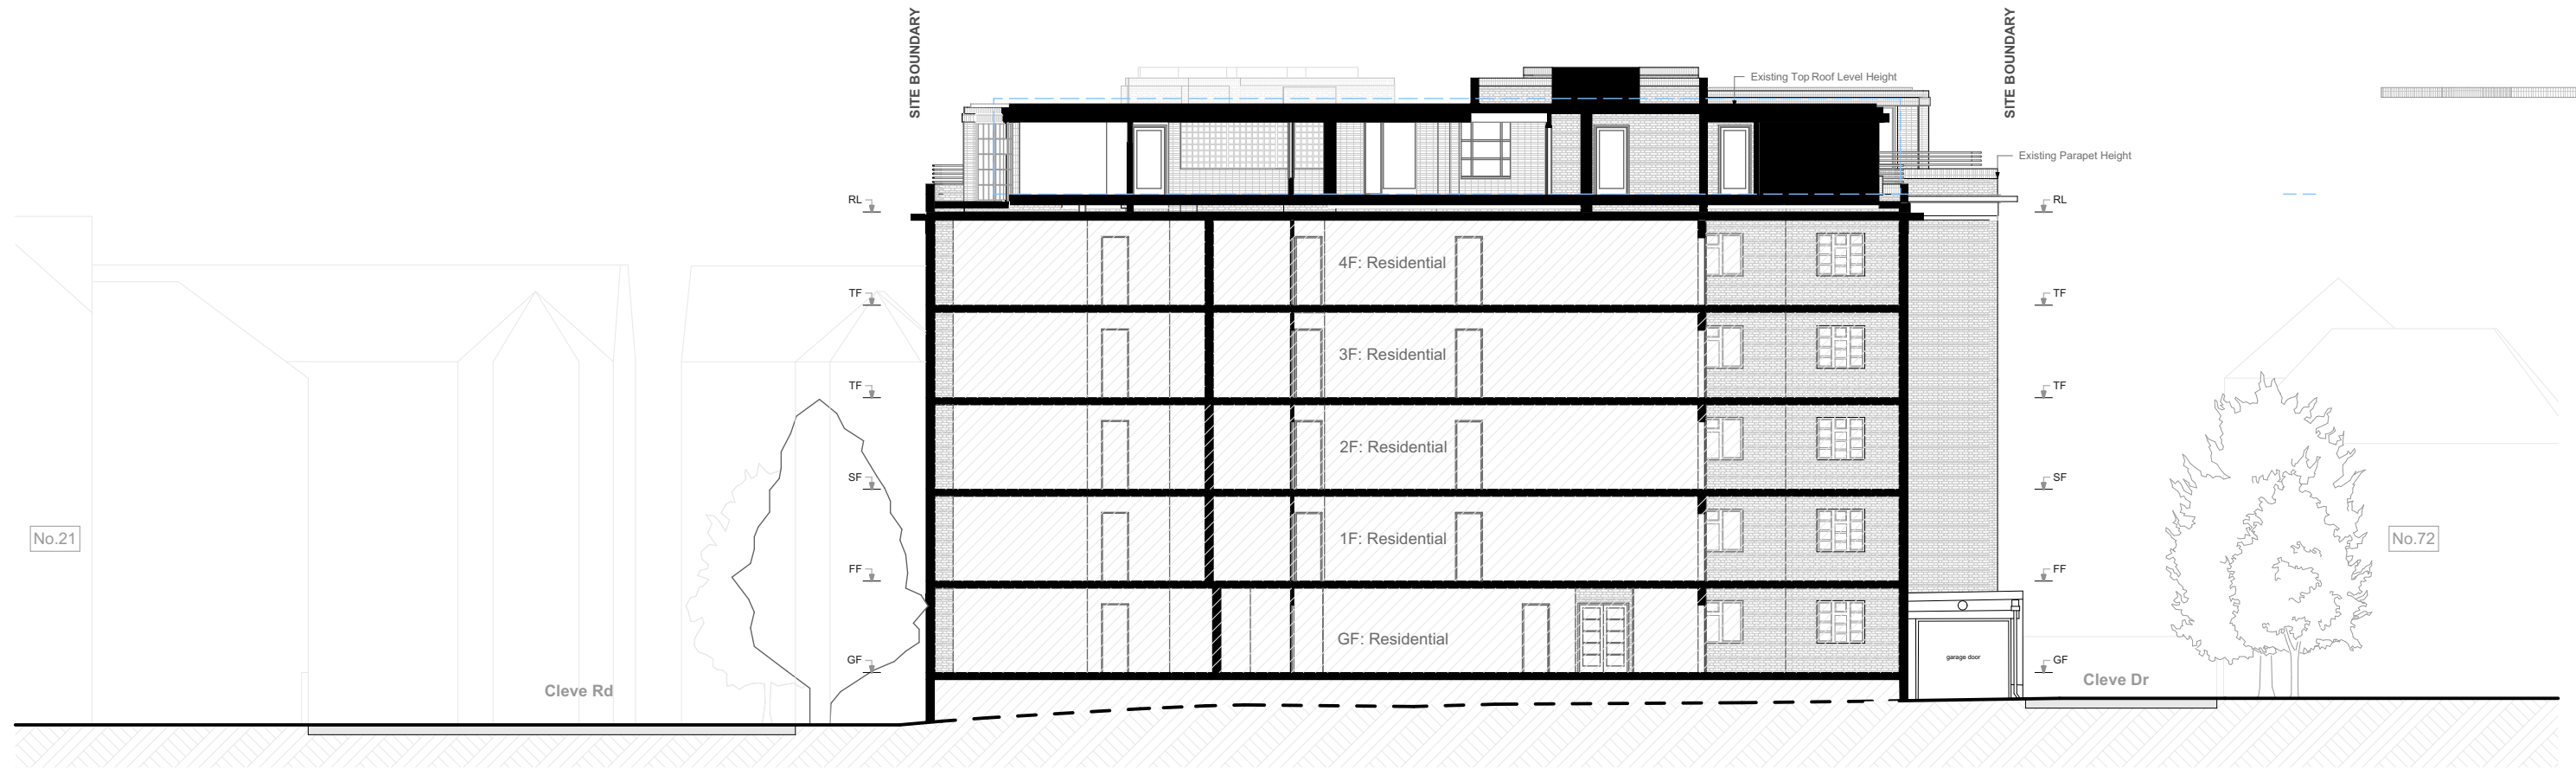

- Notes
1. All dimensions to be checked on site.
 2. All dimensions are to masonry unless otherwise stated (ie not plaster finishes)
 3. All information is to be checked and verified by the contractors and sub-contractors for accuracy and fit.
 4. Discrepancies or omissions to be brought to the attention of Douglas & King prior to construction.
 5. Do not scale from this drawing.



Douglas and King Architects


148-150 Curtain Road London EC2A 3AR
T: + 44 (020) 7613 1395
info@douglasandking.com
www.douglasandking.com

revision	date	notes
A	02.07.2021	Pre-Application Issue
B	20.06.2023	Full Planning Application Draft Issue
C	15/12/2023	Planning Issue
D	27/02/2024	Modification following Pre-app meeting

project:
Embassy House, W End Ln,
NW6 2NA
client:
London Penthouse

Drawing title:
Proposed Section BB
drawing no:
EMBh_PL_GA_201_D

scale:
1:2000, 1:200,
1:2.86 @A3
date:
27 February 2024

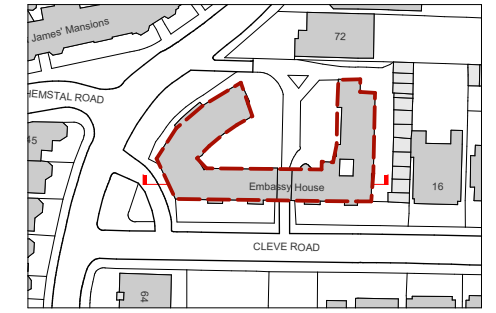

LOCATION MAP
SCALE 1:2000



- Notes
1. All dimensions to be checked on site.
 2. All dimensions are to masonry unless otherwise stated (ie not plaster finishes)
 3. All information is to be checked and verified by the contractors and sub-contractors for accuracy and fit.
 4. Discrepancies or omissions to be brought to the attention of Douglas & King prior to construction.
 5. Do not scale from this drawing.

1:200@A3 0m 2.0m 5.0m 10.0m 20.0m

Douglas and King Architects

148-150 Curtain Road London EC2A 3AR
T: +44 (020) 7613 1395
info@douglasandking.com
www.douglasandking.com

revision	date	notes
A	02.07.2021	Pre-Application Issue
B	20.06.2023	Full Planning Application Draft Issue
C	15/12/2023	Planning Issue
D	27/02/2024	Modification following Pre-app meeting

project:
Embassy House, W End Ln,
NW6 2NA
client:
London Penthouse

Drawing title:
Proposed Section CC

scale:
1:2000, 1:200,
1:2.86 @A3
date:
27 February 2024
drawing no:
EMBh_PL_GA_202
_D

PLANNING