




LEGEND

 

AREA OF INSULATION AND SINGLE PLY MEMBRANE



CLEAN CHECK GUTTERS

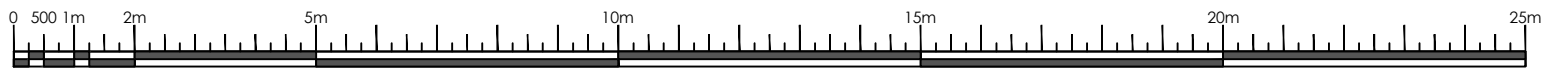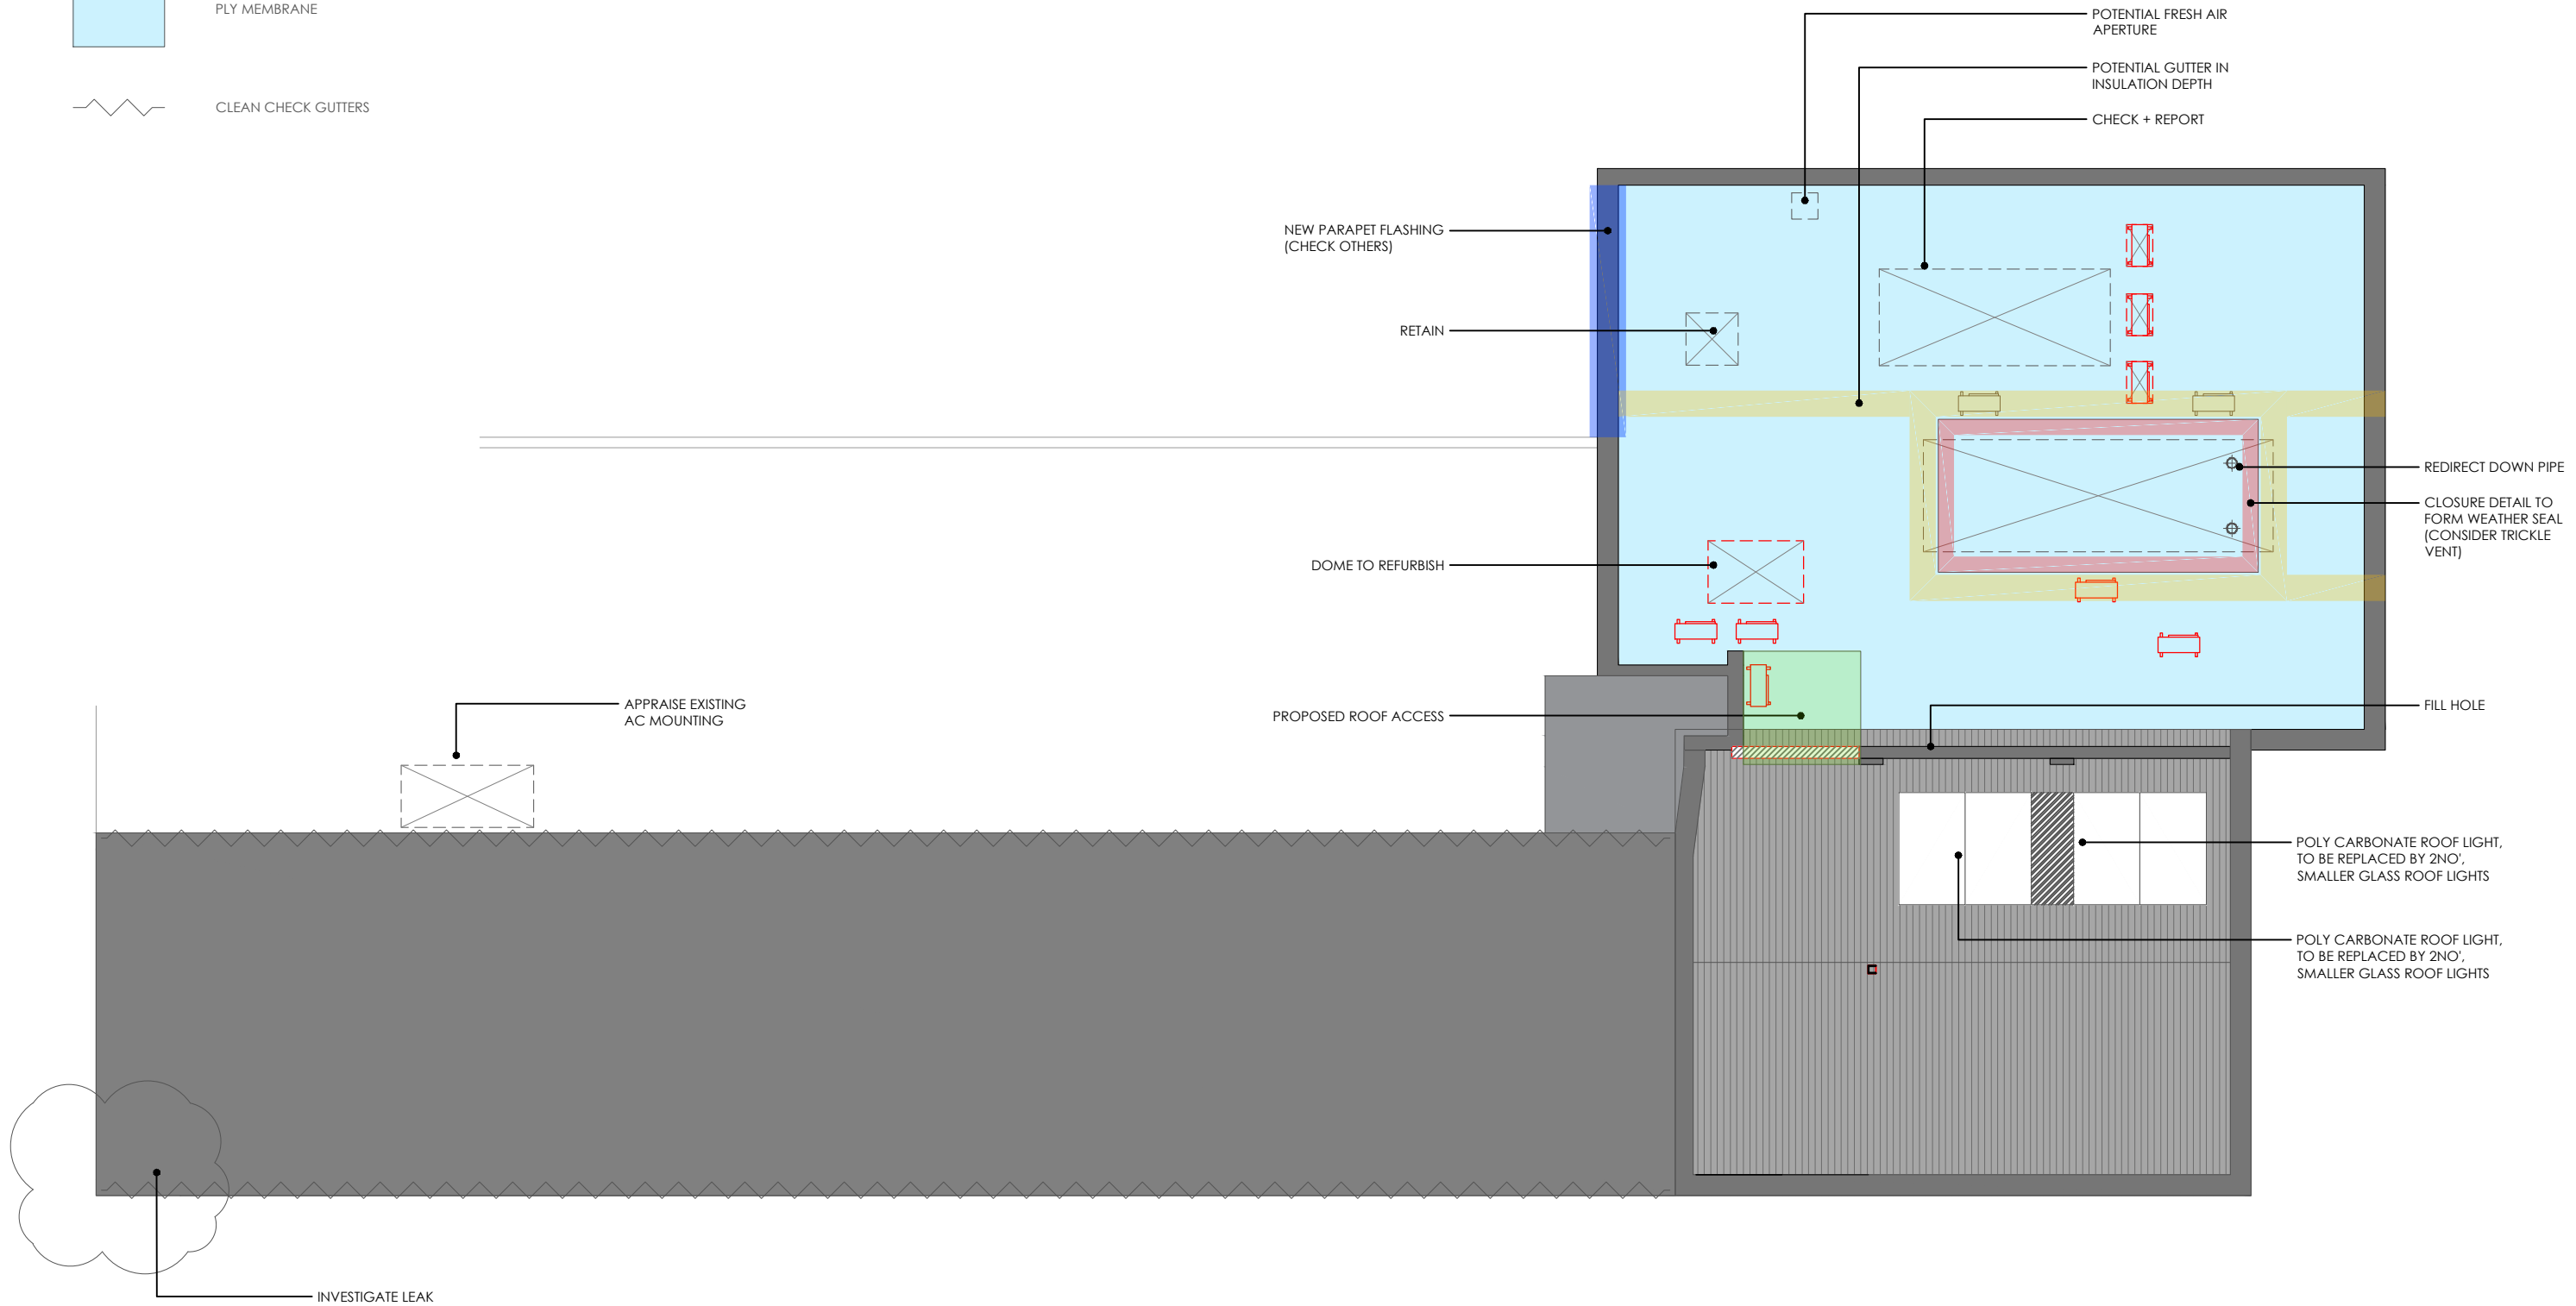

Scale 1:125

FIDUCIA

10 Golden square
London
W1F 9JA
T : 020 7751 9966
W : www.fiduciainteriors.com

This drawing is the Copyright of FIDUCIA INTERIORS LIMITED. It may not be reproduced in part or in whole without written permission. DO NOT SCALE FROM THIS DRAWING. All dimensions to be checked on site before work commences. SUBJECT TO BUILDING REGULATIONS, FIRE REGULATIONS AND STATUTORY APPROVALS. This drawing is only to be used in conjunction with drawing notes & specification prepared by FIDUCIA INTERIORS LTD to be in keeping with the construction (Design and Management) Regulations 2015 (CDM 2015)

CLIENT
BROWNLOW MEWS
DATE
14.03.2024

DRAWING TITLE
SECOND FLOOR
EXISTING ROOF ARRANGEMENT
DRAWING No.
5449-02-EX-ROOF

SCALE
1:125 @A3
REV

SITE ADDRESS
21A/22/23 BROWNLOW MEWS
LONDON
WC1N 2LA