
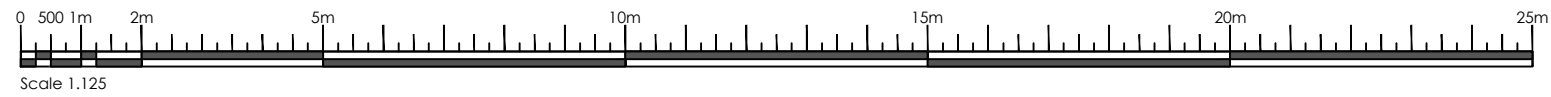


**LEGEND**

-  AREA OF INSULATION AND SINGLE PLY MEMBRANE
-  CLEAN CHECK GUTTERS

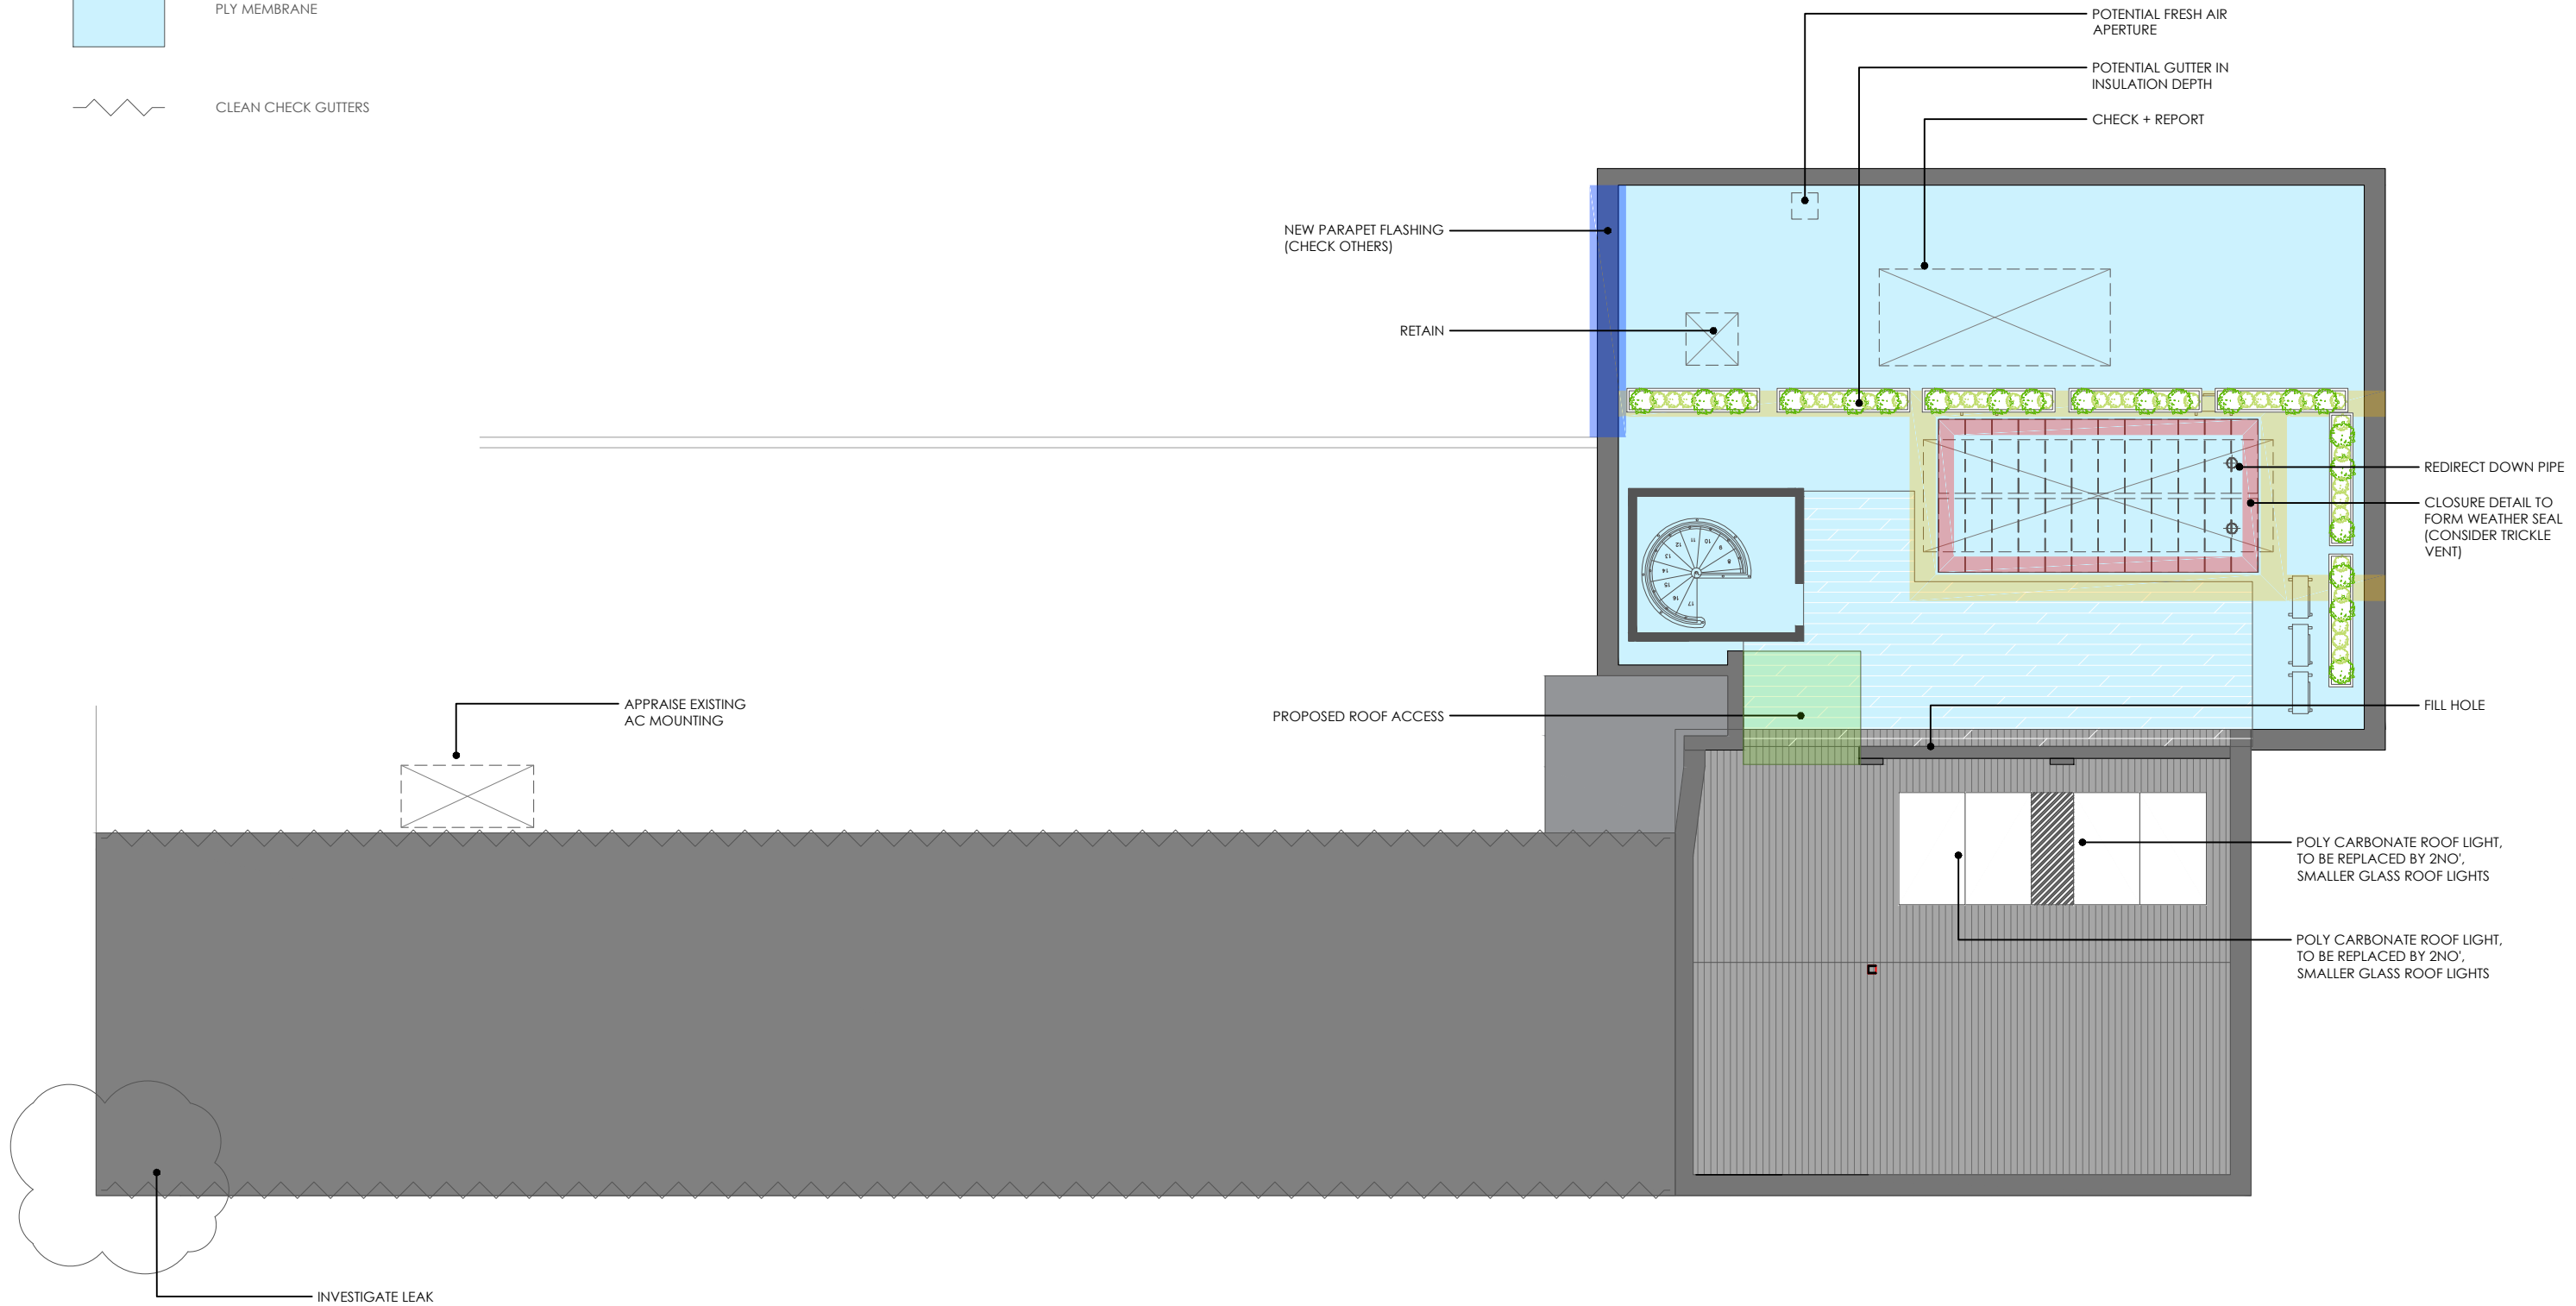

**FIDUCIA**

10 Golden square  
London  
W1F 9JA  
T : 020 7751 9966  
W : www.fiduciainteriors.com

This drawing is the Copyright of FIDUCIA INTERIORS LIMITED. It may not be reproduced in part or in whole without written permission. DO NOT SCALE FROM THIS DRAWING. All dimensions to be checked on site before work commences. SUBJECT TO BUILDING REGULATIONS, FIRE REGULATIONS AND STATUTORY APPROVALS. This drawing is only to be used in conjunction with drawing notes & specification prepared by FIDUCIA INTERIORS LTD to be in keeping with the construction (Design and Management) Regulations 2015 (CDM 2015)

**CLIENT**  
BROWNLOW MEWS  
**DATE**  
14.03.2024

**DRAWING TITLE**  
SECOND FLOOR  
PROPOSED ROOF ARRANGEMENT  
**DRAWING No.**  
5449-02-P-ROOF

**SCALE**  
1:125 @A3  
**REV**

**SITE ADDRESS**  
21A/22/23 BROWNLOW MEWS  
LONDON  
WC1N 2LA